

SHEET 27

SHEET 29


**TAX MAP**  
**BOROUGH OF FOLSOM**

ATLANTIC COUNTY  
SCALE: 1" = 100'


NEW JERSEY  
DATE: SEPTEMBER 2015

**ED CLAY**  
LICENSED LAND SURVEYOR  
NEW JERSEY LICENSE NO. 34842  
850 SO. WHITE HORSE PIKE  
HAMMONTON, NEW JERSEY 08037  
COA# 24GA27973300  
TO SHOW CONDITIONS AS OF JUNE 2016

THIS MAP WAS FORMALLY  
CERTIFIED BY THE  
DIVISION OF TAXATION ON  
SEPTEMBER 9, 2016, SIGNED  
BY JUDY MILLER, CTA &  
SHELLY REILLY, CTA AND  
ASSIGNED SERIAL NUMBER 1073

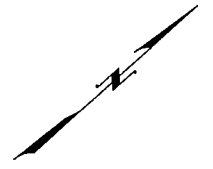

SHEET 22

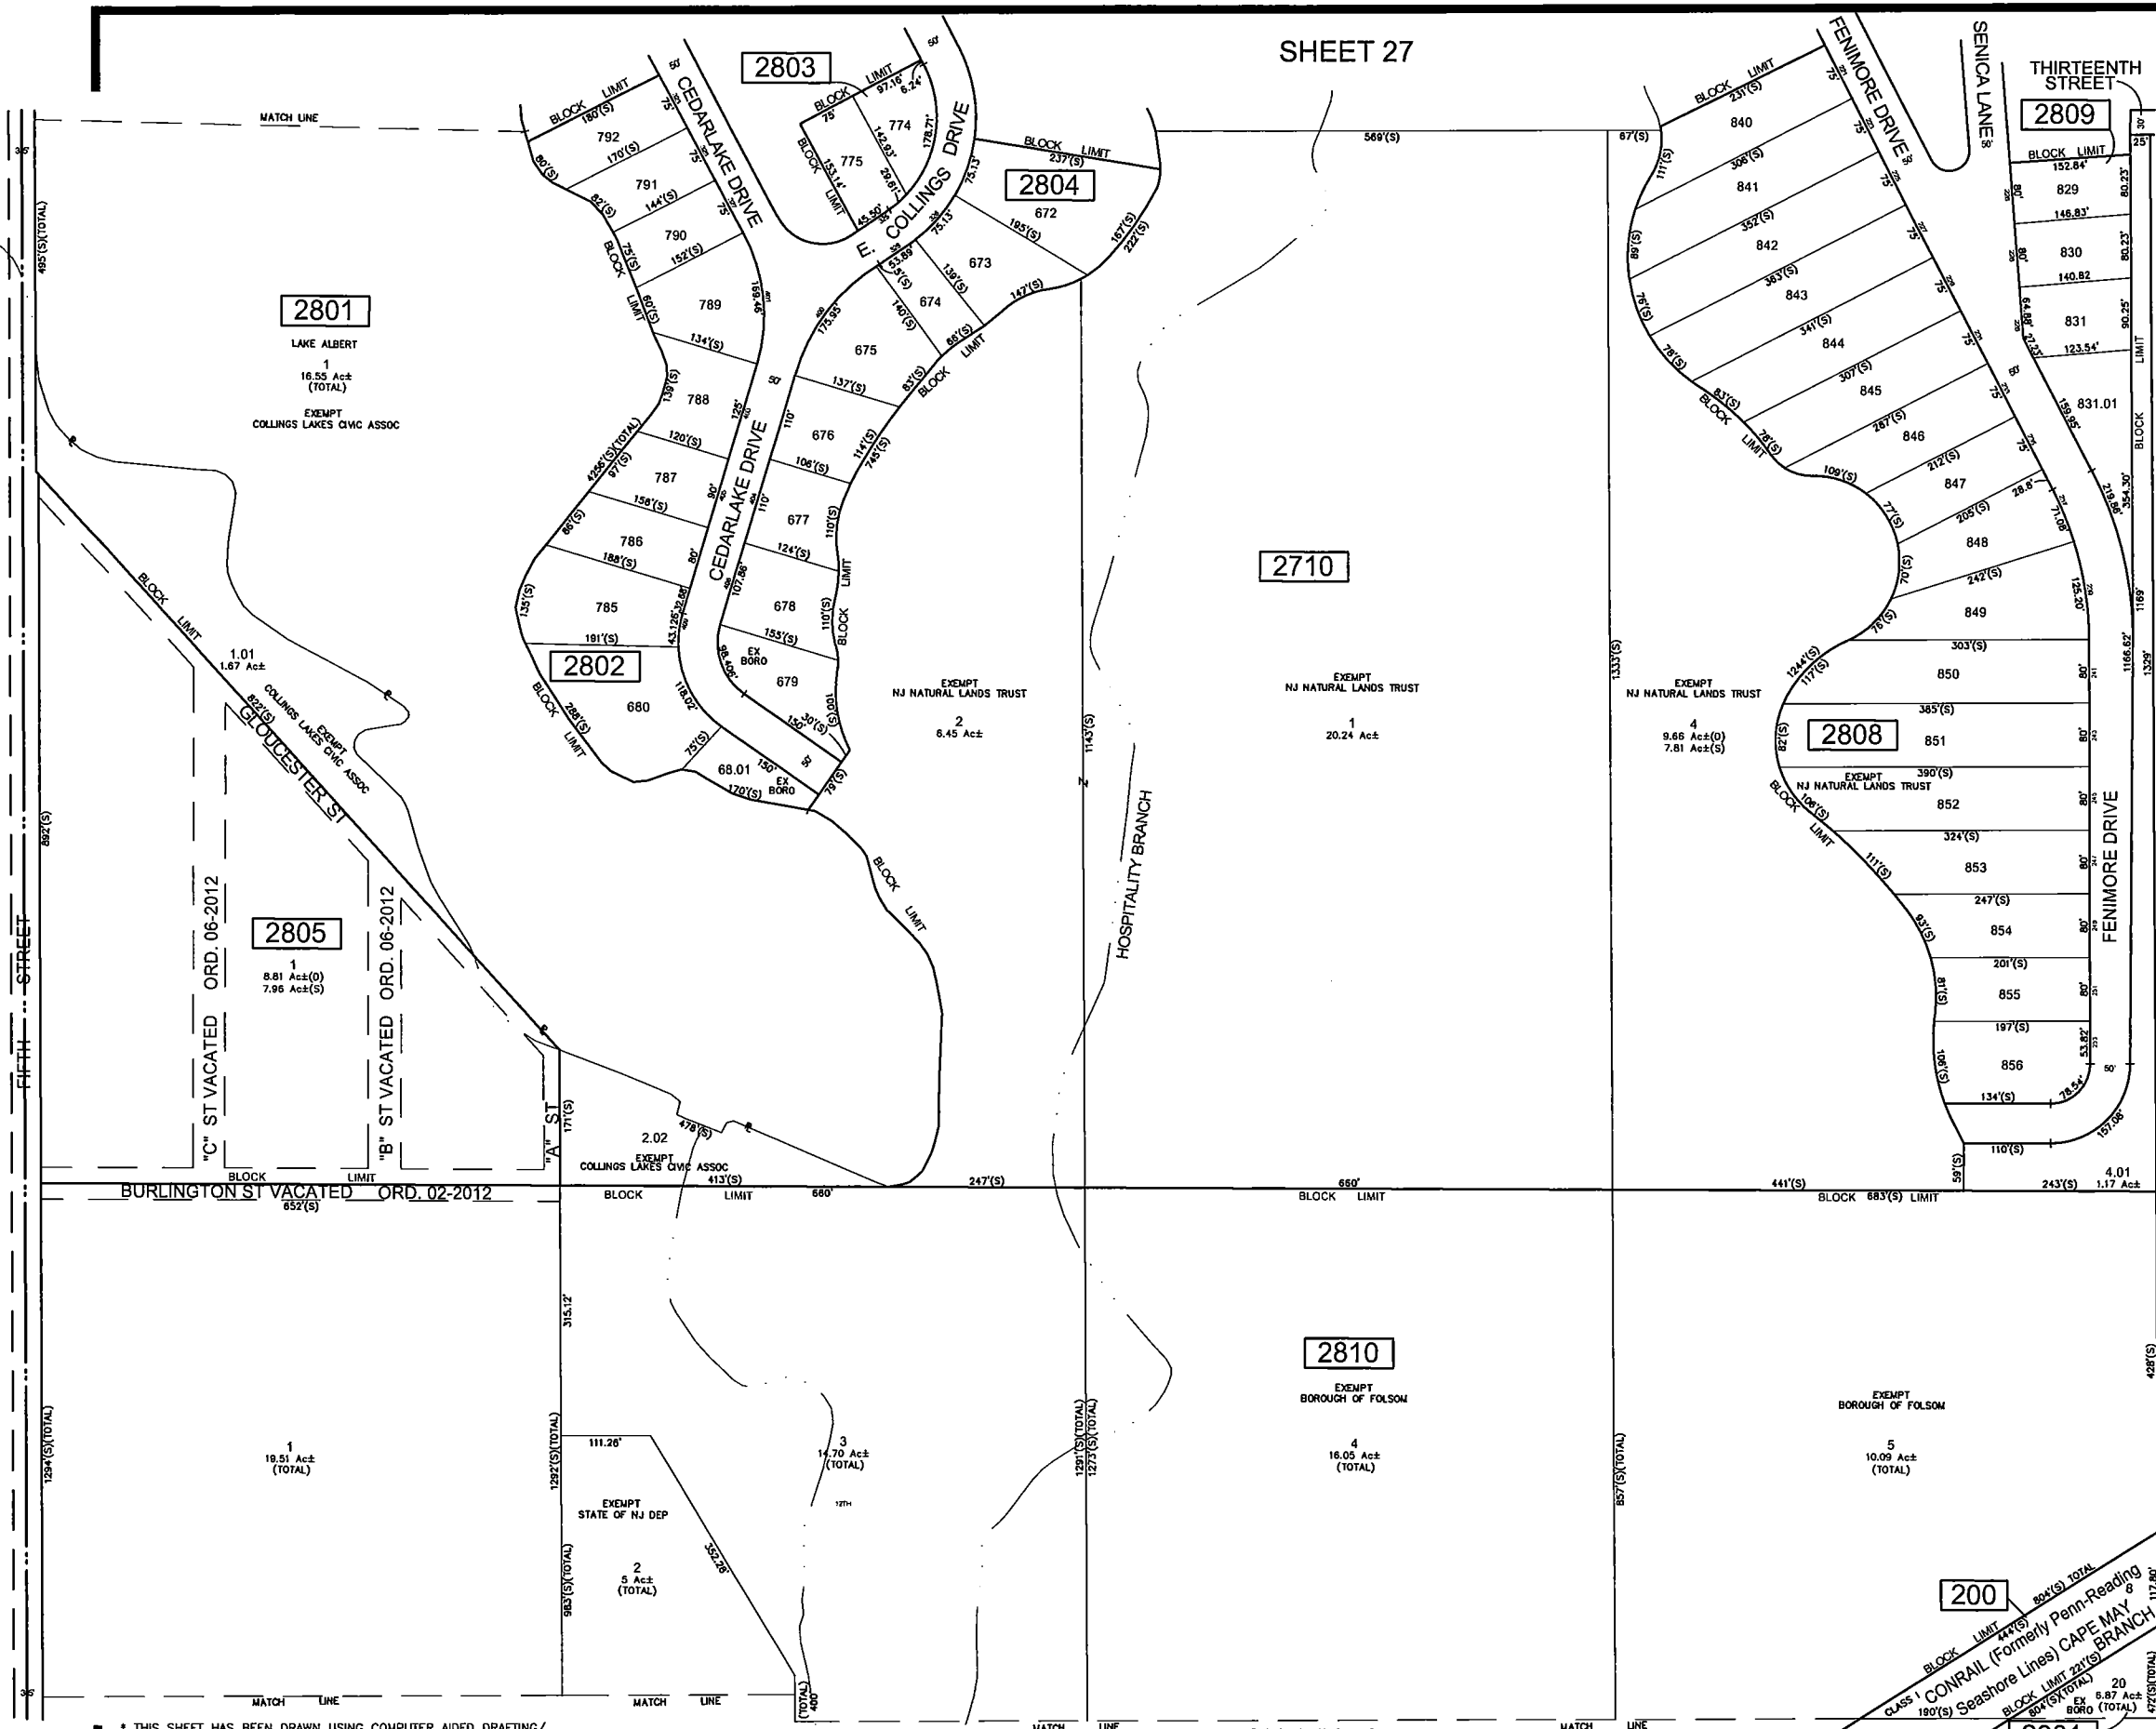

\* THIS SHEET HAS BEEN DRAWN USING COMPUTER AIDED DRAFTING/  
DESIGN (CAD/D) AND COORDINATE GEOMETRY (COGO).

REVISIONS				
DATE	BY	LIC.NO	BLOCK	LOT