


SHEET 28

REVISIONS				
DATE	BY	LIC.NO	BLOCK	LOT

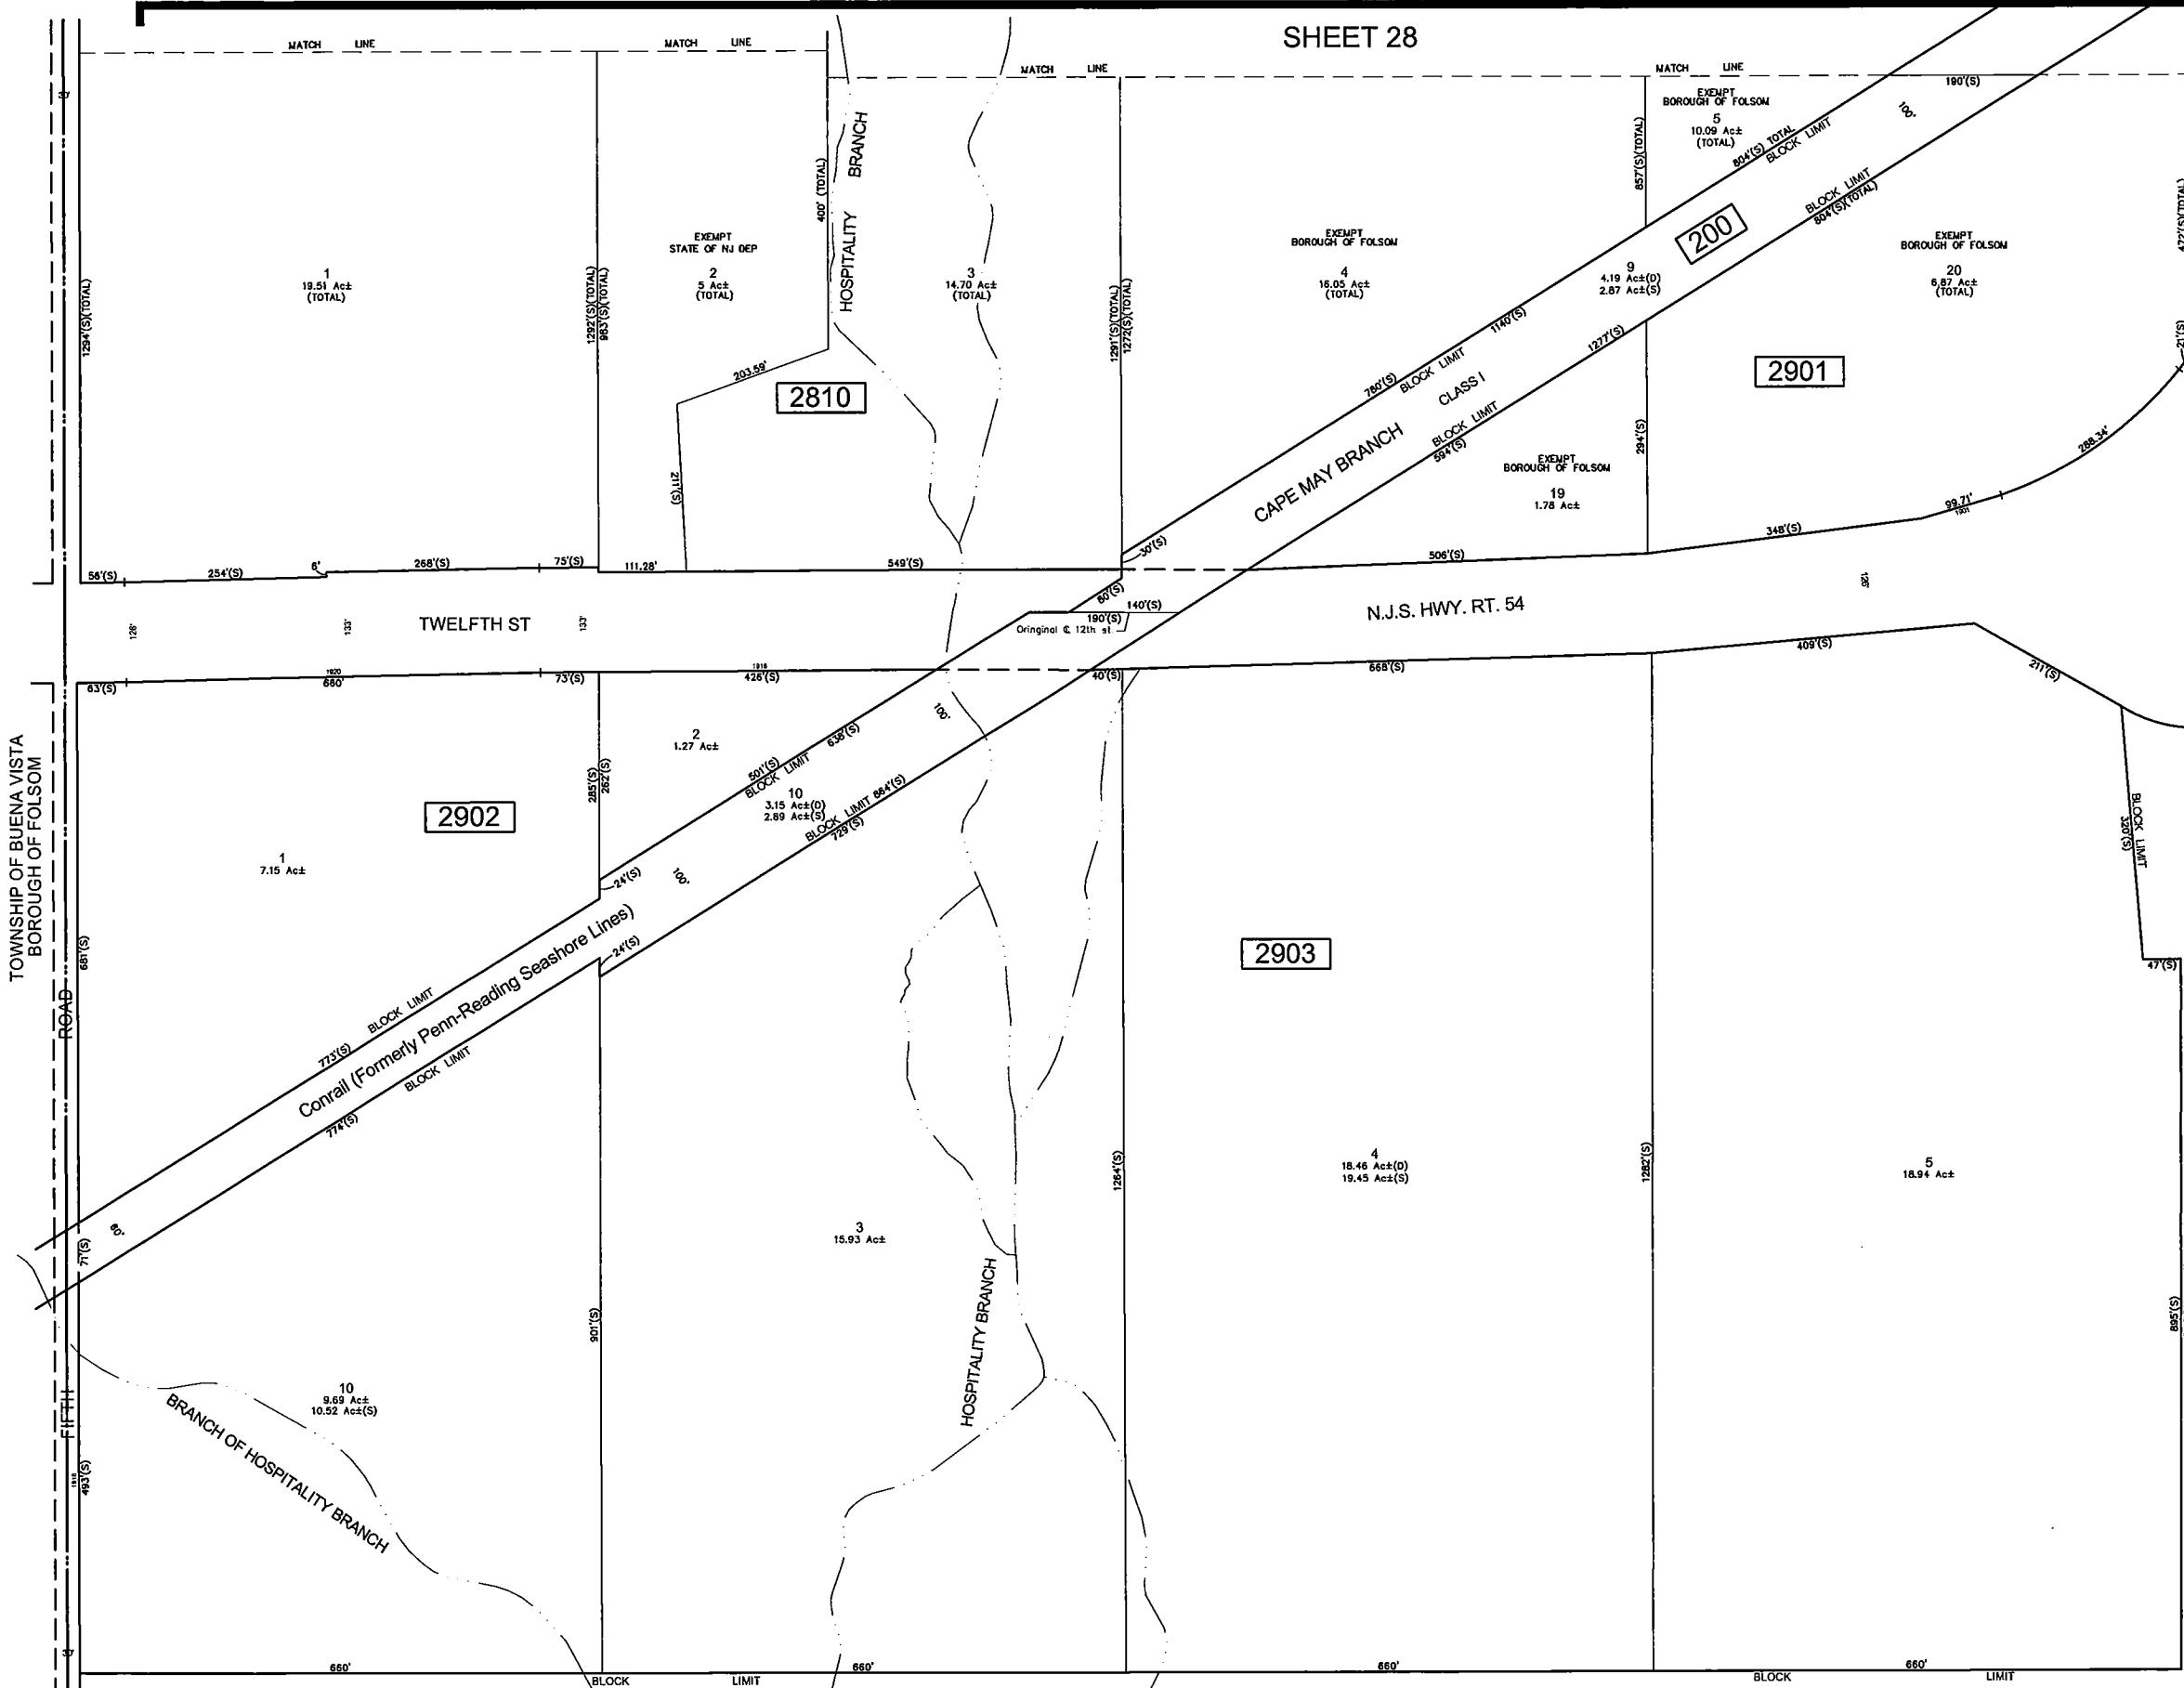

SHEET 23

THIS MAP WAS FORMALLY
 CERTIFIED BY THE
 DIVISION OF TAXATION ON
 SEPTEMBER 9, 2016, SIGNED
 BY JUDY MILLER, CTA &
 SHELLY REILLY, CTA AND
 ASSIGNED SERIAL NUMBER 1073

**TAX MAP
 BOROUGH OF FOLSOM**

ATLANTIC COUNTY
 SCALE: 1" = 100'

NEW JERSEY
 DATE: SEPTEMBER 2015

ED CLAY

LICENSED LAND SURVEYOR
 NEW JERSEY LICENSE NO. 34842
 650 SO. WHITE HORSE PIKE
 HAMMONTON, NEW JERSEY 08037
 COAR 24GA27973300

TO SHOW CONDITIONS AS OF JUNE 2016

* THIS SHEET HAS BEEN DRAWN USING COMPUTER AIDED DRAFTING/
 DESIGN (CAD/D) AND COORDINATE GEOMETRY (COGO).

SHEET 30