


REVISIONS				
DATE	BY	LIC. NO.	BLOCK	LOT
9/21/17	JAMES R. BONEY	31264	3001	4, 401, 402, 403

SHEET 29

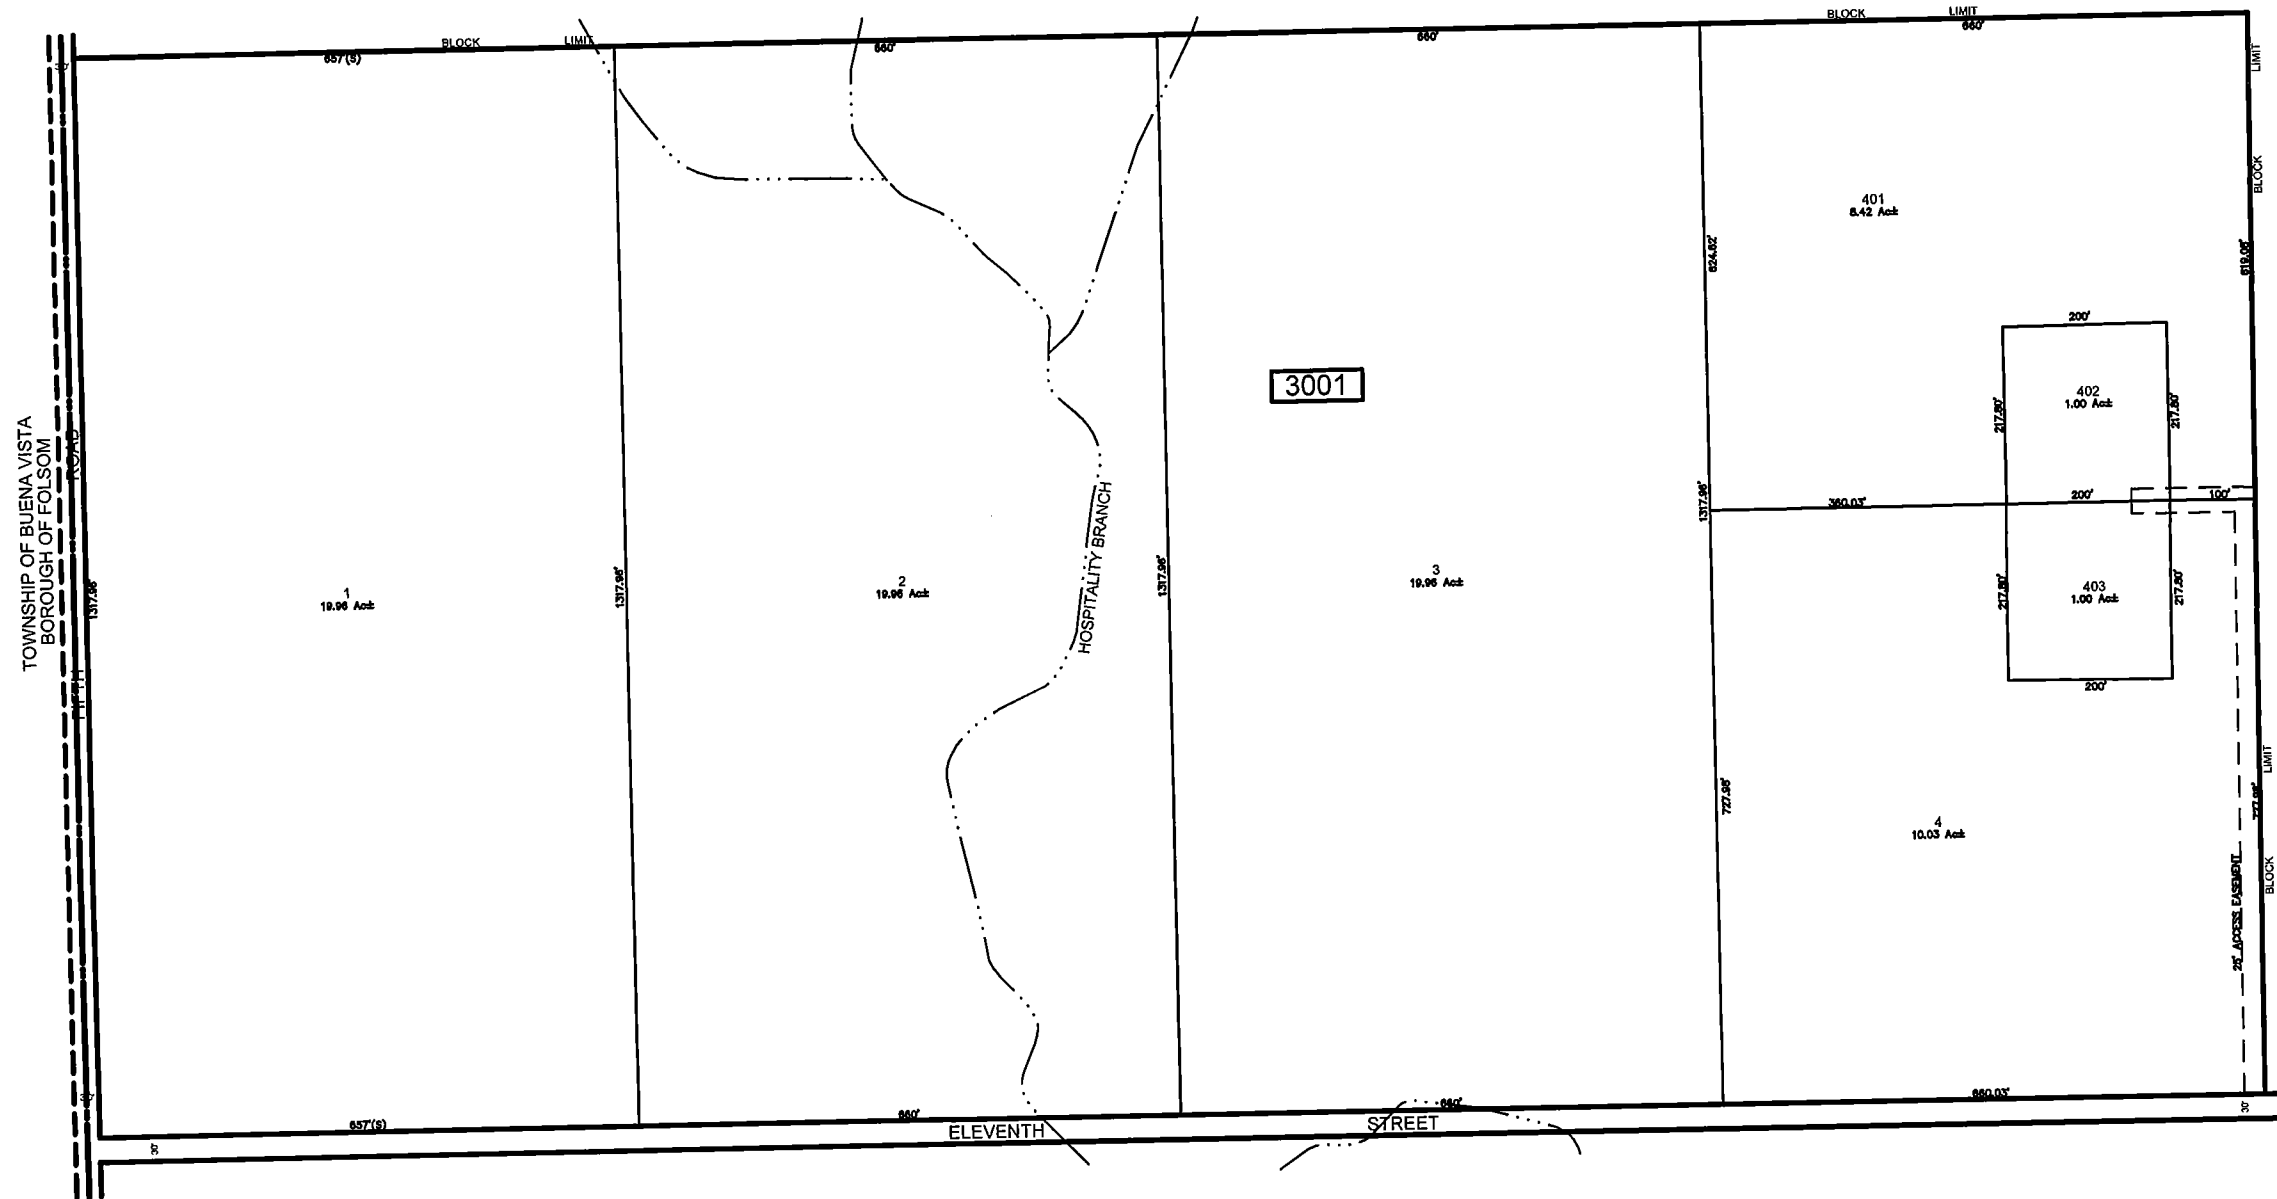

SHEET 24

SHEET 31

REVISIONS TO THIS MAP
HAVE BEEN MADE BY:
JAMES R. BONEY, P.L.S.
N.J. LIC. NO. 31264

R & KISTINA
Associates, LLC
Engineers & Planners
6684 Washington Avenue
Egg Harbor Township, NJ 08234
Phone: (609) 646-2950
State Board of Professional Engineers & Land Surveyors
Certificate of Authorization No. 245218091400

TAX MAP
BOROUGH OF FOLSOM
NEW JERSEY

ATLANTIC COUNTY
SCALE: 1" = 200'

ED CLAY
LICENSED LAND SURVEYOR
NEW JERSEY LICENSE NO. 34342
850 30 WHITE HORSE PINE
HAWKENTON, NEW JERSEY 08037
CDAR 24027973300

* THIS SHEET HAS BEEN DRAWN USING COMPUTER AIDED DRAFTING/
DESIGN (CAD/D) AND COORDINATE GEOMETRY (COGO).