
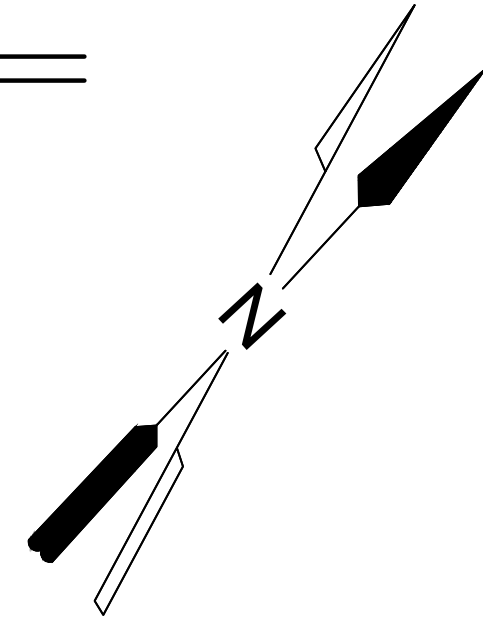


REVISIONS		
DATE	NAME	NO.
Nov. 15, 2010	Dixon Assoc	1

SHEET 5

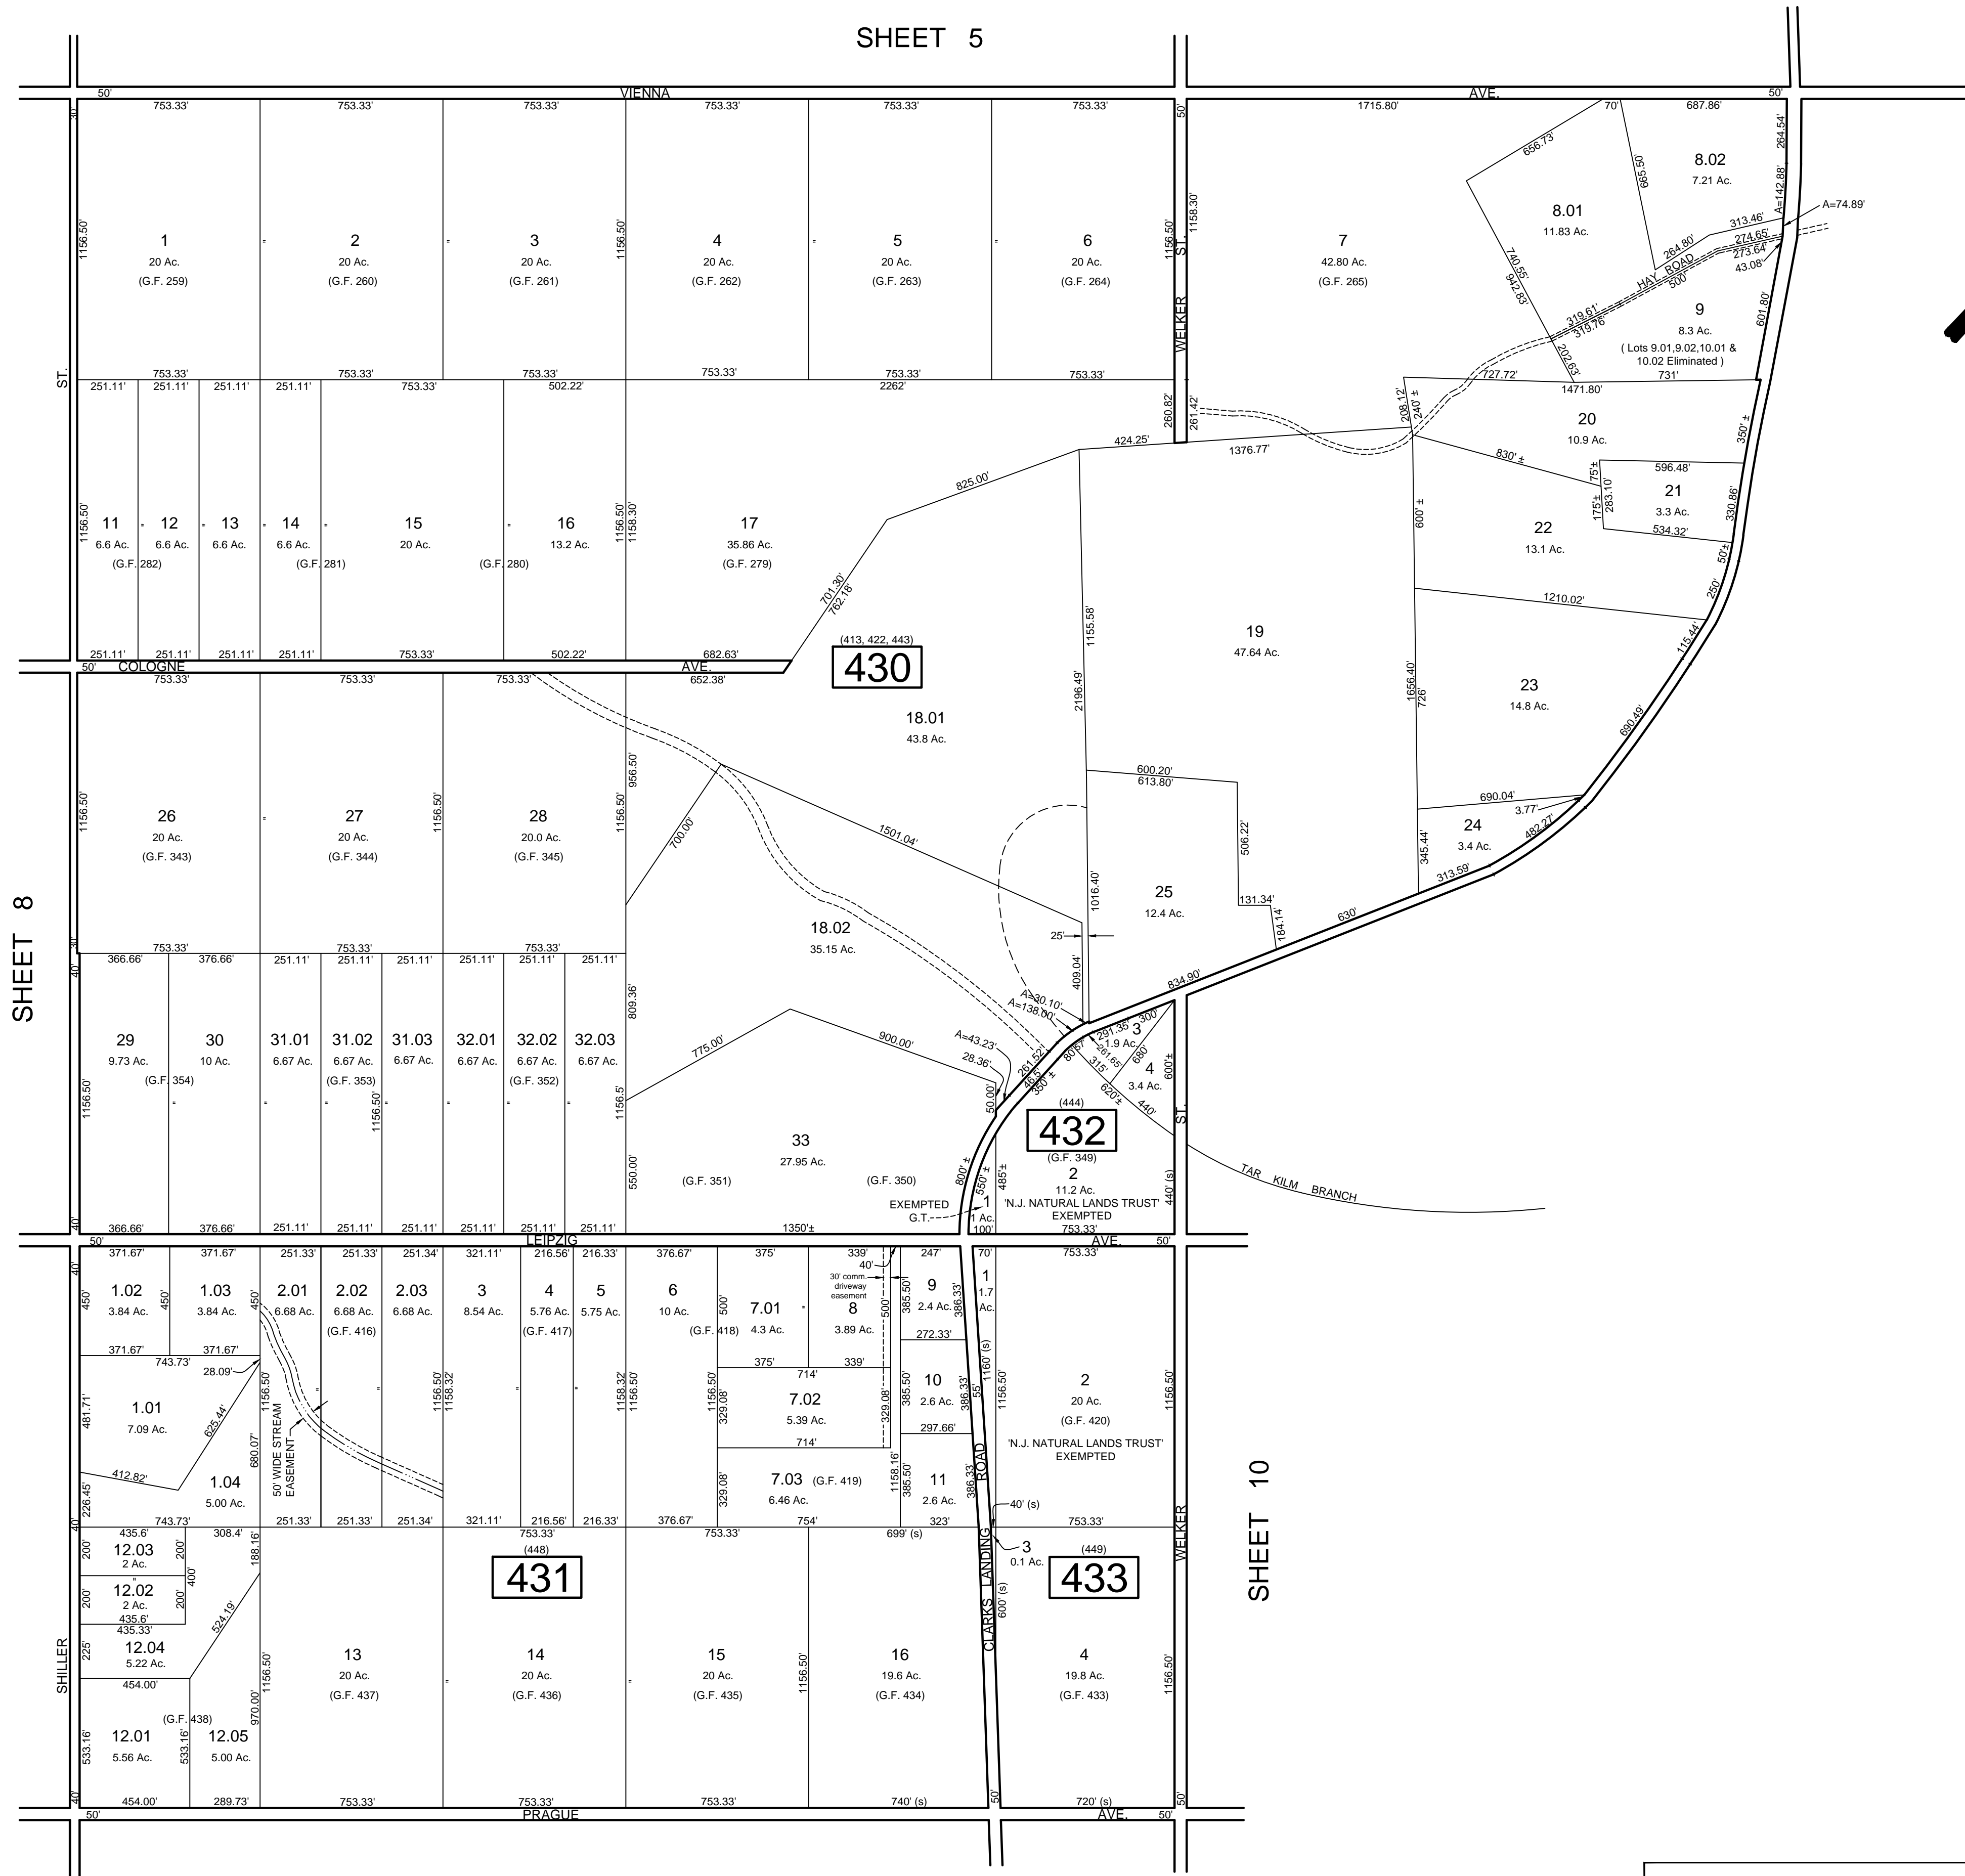

SHEET 8

SHEET 10

SHEET 14

NOTE:
LETTERS 'G.F.' INDICATES NUMBER ON MAP OF GLOUCESTER FARM & TOWN ASSOCIATION.
LETTERS 'G.T.' INDICATES GALLOWAY TOWNSHIP OWNED PROPERTY.

THIS SHEET HAS BEEN DRAWN USING COMPUTER AIDED DRAFTING / DESIGN (CAD/D) AND WAS DONE UNDER THE SUPERVISION OF SAMUEL S. PREVITERA, P.L.S., NEW JERSEY PROFESSIONAL LAND SURVEYOR LICENSE NO. 36976, AND DATED DECEMBER 31, 2006.

REVISIONS TO THIS MAP
HAVE BEEN MADE BY
DANIEL J. GALLETTA, P.L.S.
N.J. LIC. NO. 25050

DATE: 11/15/12

TAX MAP
TOWNSHIP OF GALLOWAY
ATLANTIC COUNTY, NEW JERSEY
SCALE: 1" = 400' JANUARY 2007

SAMUEL S. PREVITERA, P.L.S.
N.J. LIC. No. 38976

26 NORTH ROUTE 73, SUITE 200
CEDAR BROOK, N.J. 08018