
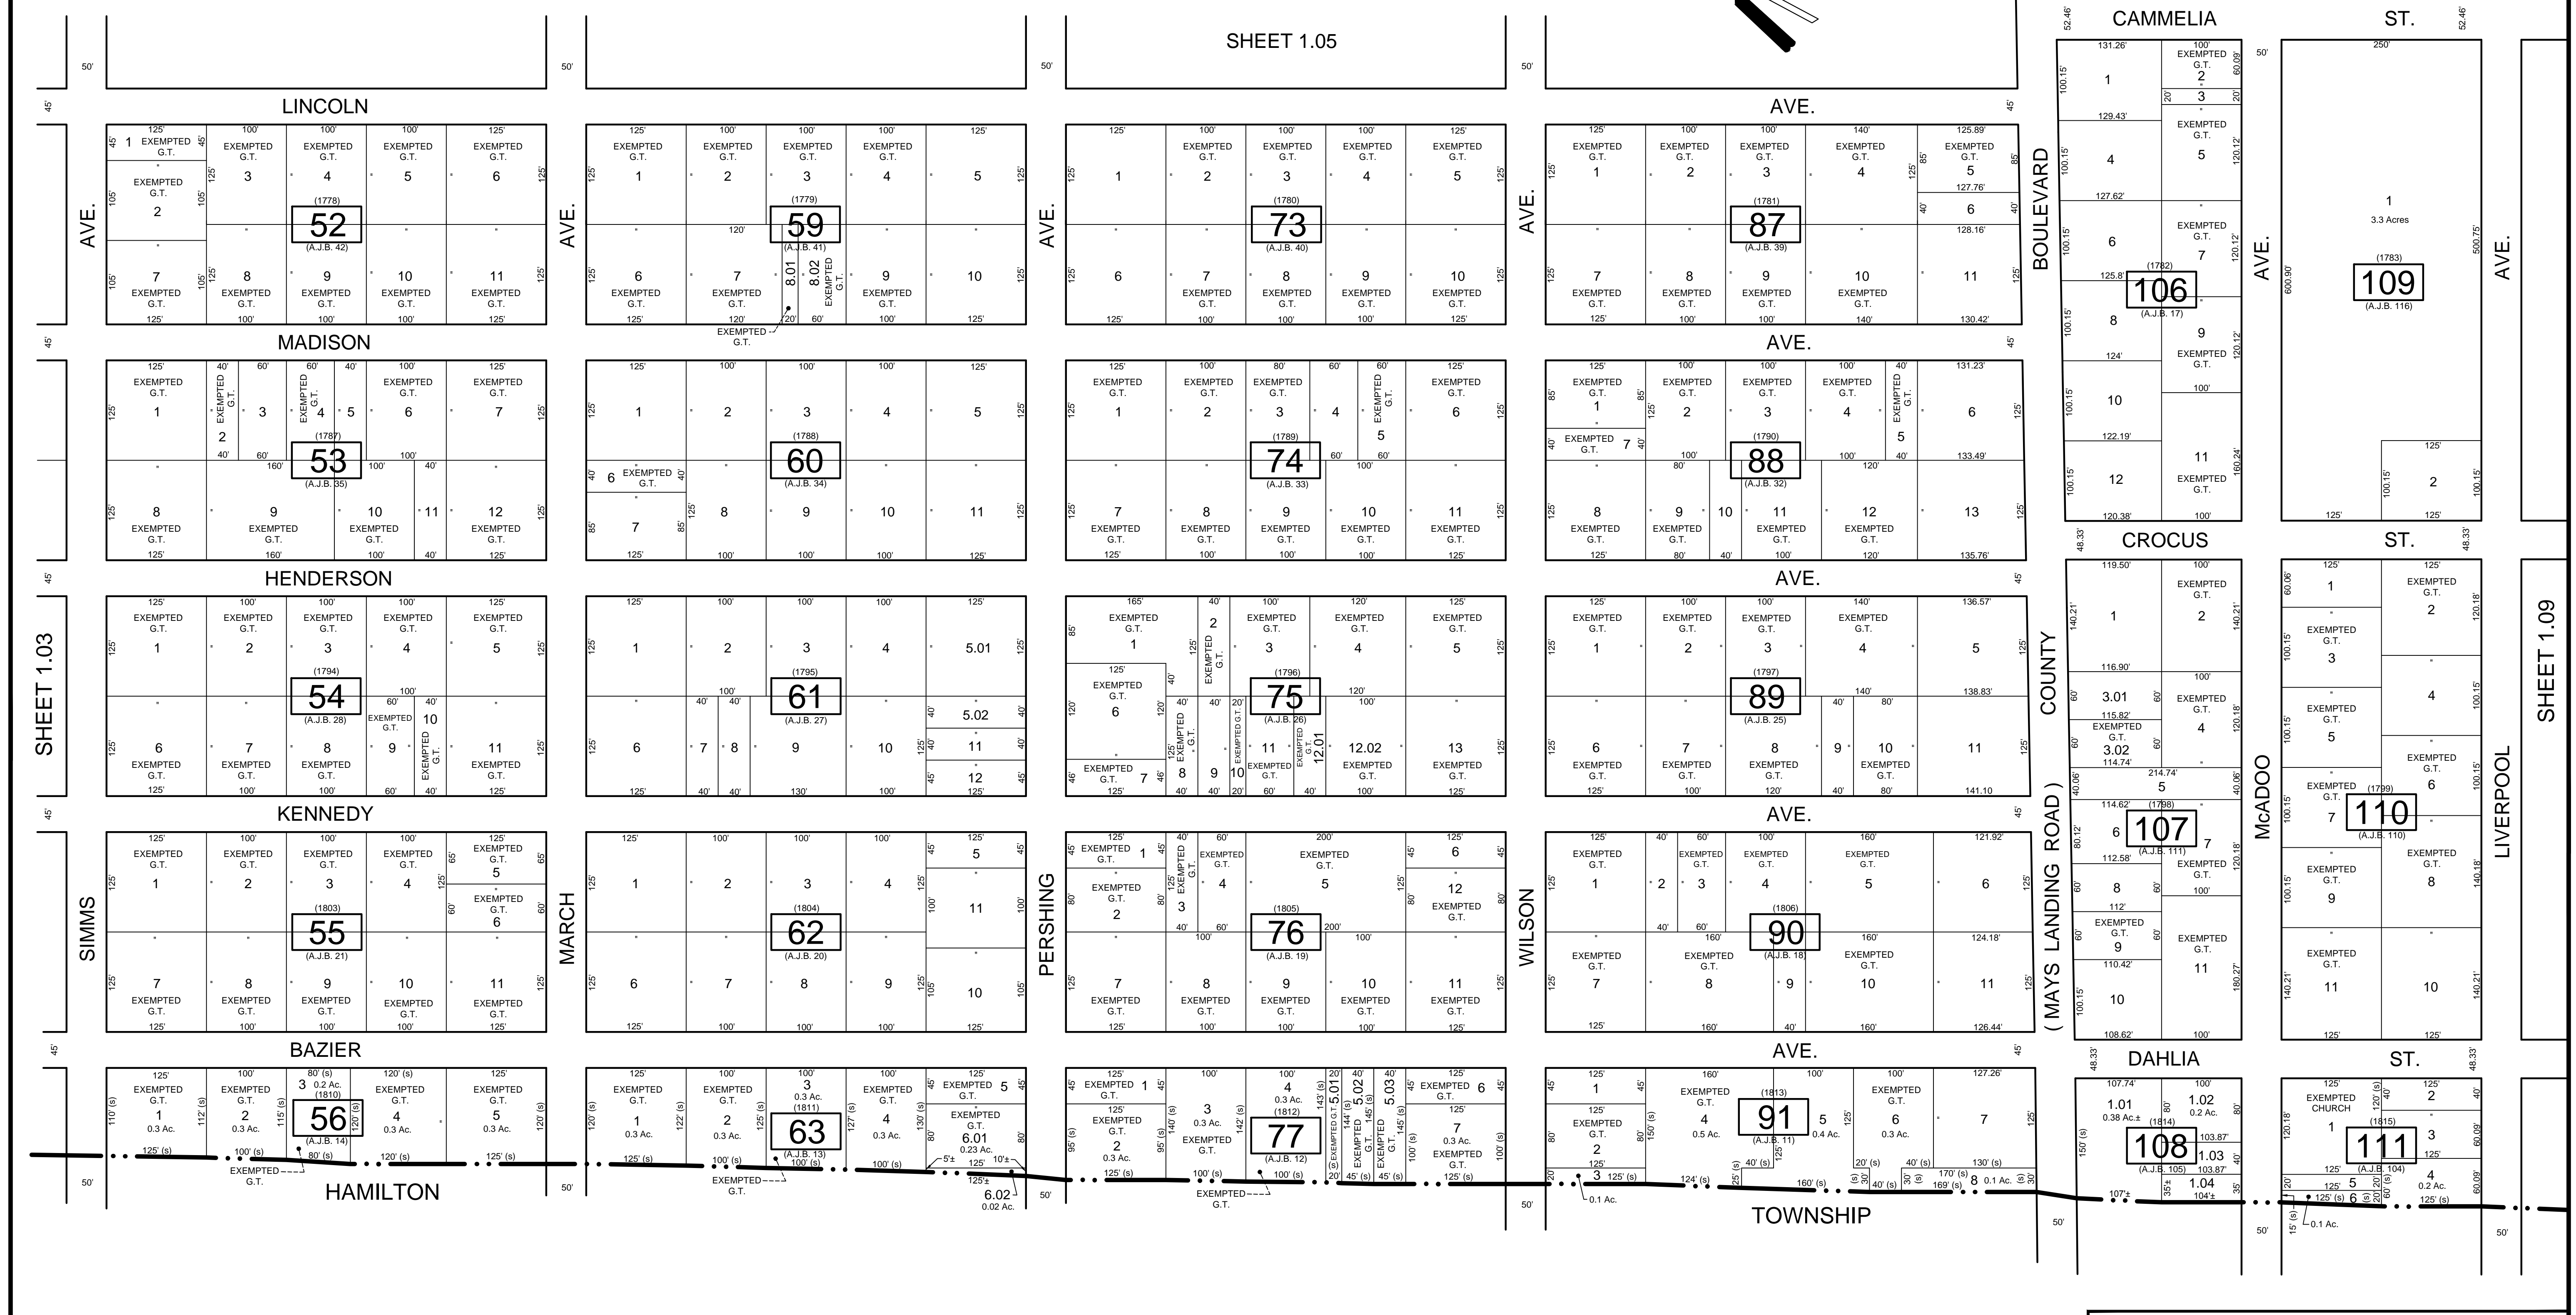


REVISIONS		
DATE	NAME	NO.
Nov. 15, 2011	Dixon Assoc.	1

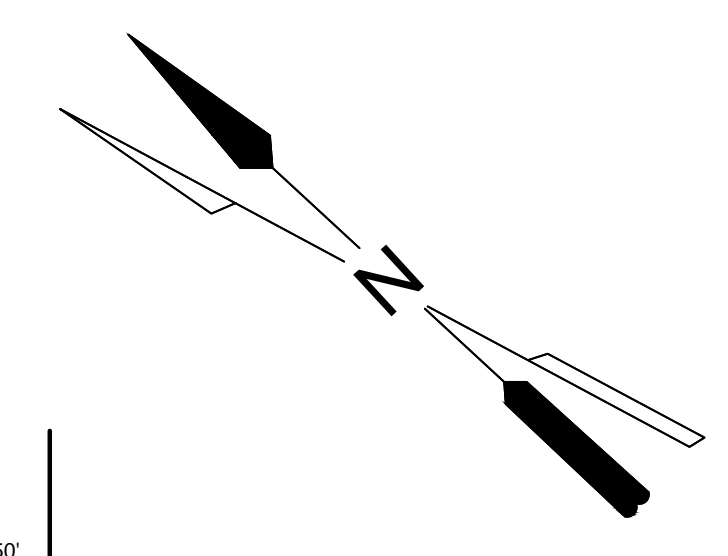

REVISIONS TO THIS MAP  
 HAVE BEEN MADE BY  
**DANIEL J. GALLETTA, P.L.S.**  
 N.J. LIC. NO. 25050  
  
 2110 2ND LEVEL ROAD  
 SUITE 201  
 GALLOWAY, NJ 08045  
 TEL: 609-666-7711  
 FAX: 609-666-2812  
 WWW.DIXONASSOCIATES.COM  
 DATE: 11/15/12

**TAX MAP**  
 TOWNSHIP OF GALLOWAY  
 ATLANTIC COUNTY, NEW JERSEY  
 SCALE: 1" = 100'  
 JANUARY 2007  
**SAMUEL S. PREVITERA, P.L.S.**  
 N.J. LIC. NO. 38976  
 26 NORTH ROUTE 73, SUITE 200  
 CEDAR BROOK, N.J. 08018

NOTE:  
 LETTERS A.J.B. INDICATES NUMBER ON MAP OF "EGG HARBOR CITY MANOR" BY A.J. BOZARTH CORP.  
 LETTERS G.T. INDICATES GALLOWAY TOWNSHIP OWNED PROPERTY.

THIS SHEET HAS BEEN DRAWN USING COMPUTER AIDED DRAFTING / DESIGN (CAD/D)  
 AND WAS DONE UNDER THE SUPERVISION OF SAMUEL S. PREVITERA, P.L.S., NEW JERSEY  
 PROFESSIONAL LAND SURVEYOR LICENSE NO. 38976, AND DATED DECEMBER 31, 2006.