
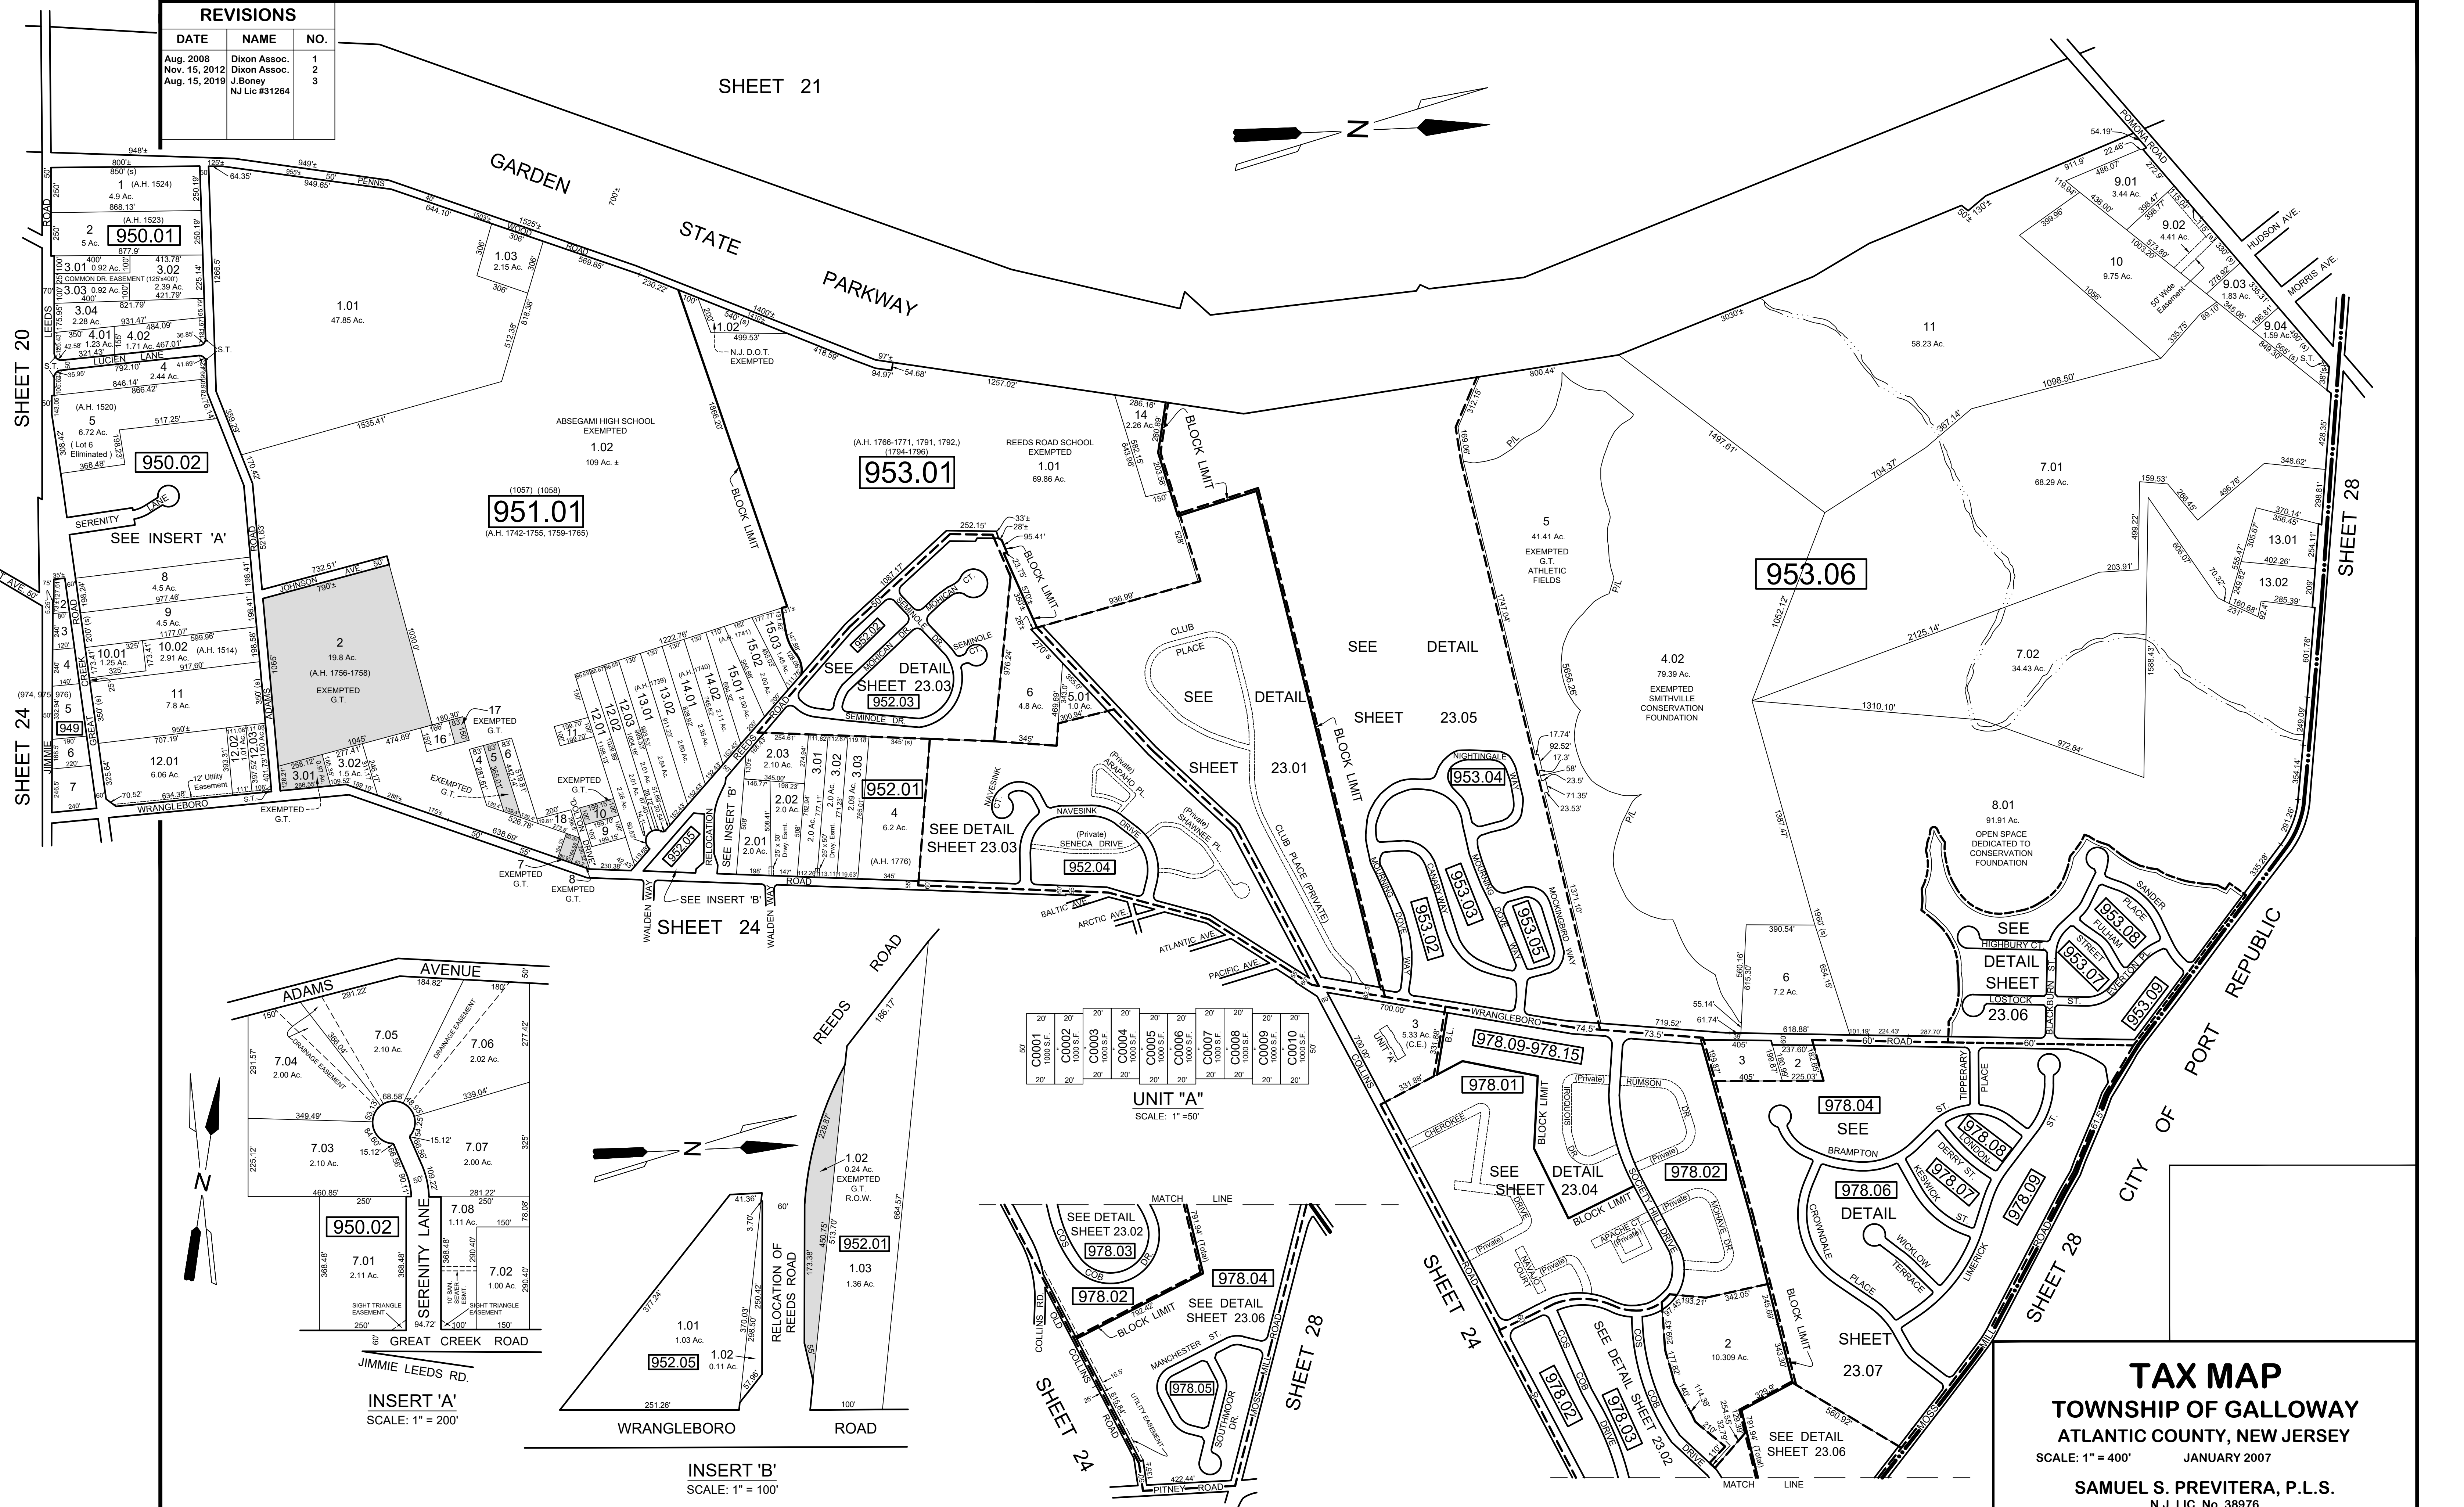


REVISIONS		
DATE	NAME	NO.
Aug. 2008	Dixon Assoc.	1
Nov. 15, 2012	Dixon Assoc.	2
Aug. 15, 2019	J.Boney NJ Lic #31264	3


SHEET 21

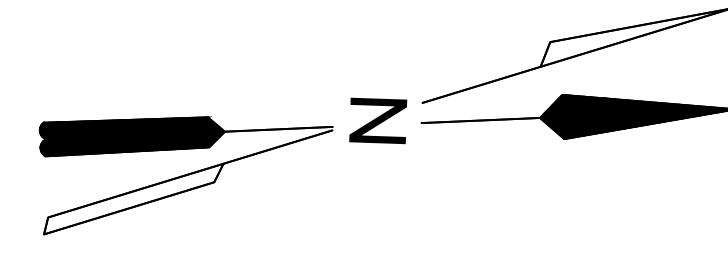


SHEET 20

SHEET 24

SHEET 28

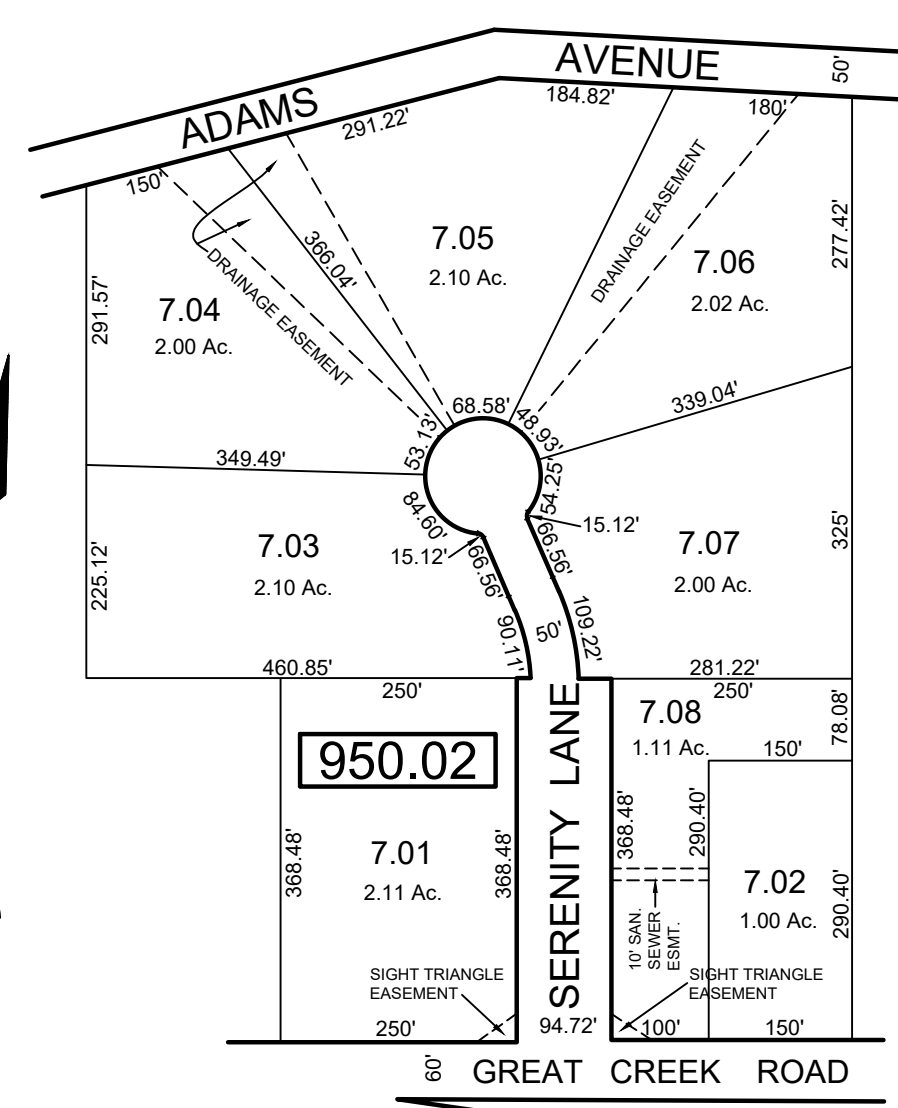

INSERT 'A'  
SCALE: 1" = 200'

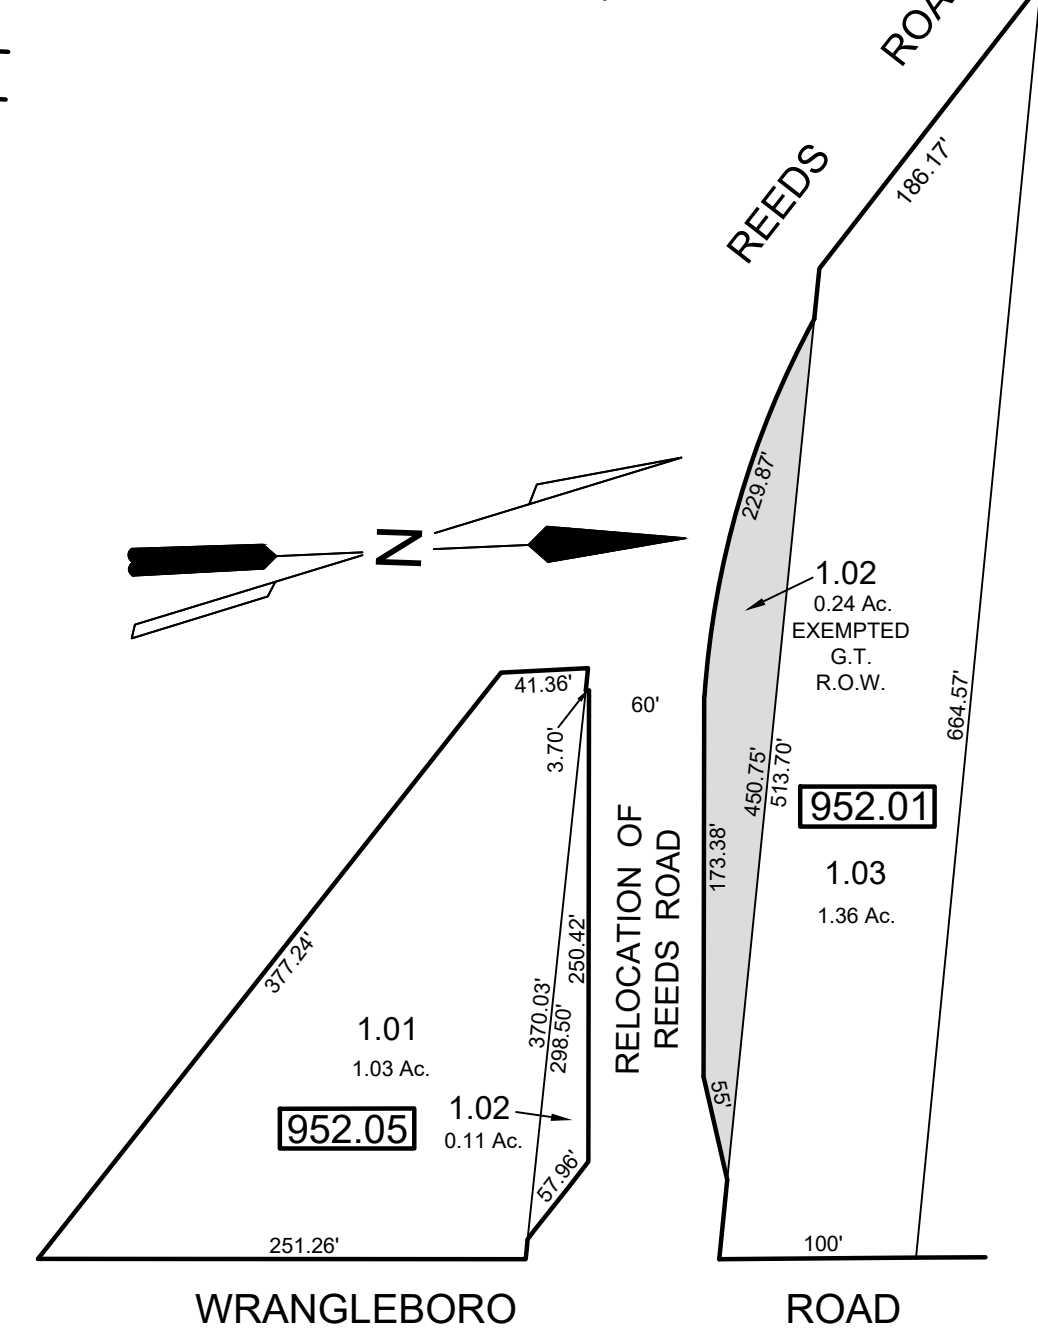

INSERT 'B'  
SCALE: 1" = 100'

UNIT "A"									
SCALE: 1" = 50'									
C0001	C0002	C0003	C0004	C0005	C0006	C0007	C0008	C0009	C0010
1000 S.F.	1000 S.F.	1000 S.F.	1000 S.F.	1000 S.F.	1000 S.F.	1000 S.F.	1000 S.F.	1000 S.F.	1000 S.F.
20'	20'	20'	20'	20'	20'	20'	20'	20'	20'

**TAX MAP**  
**TOWNSHIP OF GALLOWAY**  
 ATLANTIC COUNTY, NEW JERSEY  
 SCALE: 1" = 400'      JANUARY 2007  
**SAMUEL S. PREVITERA, P.L.S.**  
 N.J. LIC. No. 38976  
 26 NORTH ROUTE 73, SUITE 200  
 CEDAR BROOK, N.J. 08018

THIS SHEET HAS BEEN DRAWN USING COMPUTER AIDED DRAFTING / DESIGN (CAD/D) AND WAS DONE UNDER THE SUPERVISION OF SAMUEL S. PREVITERA, P.L.S., NEW JERSEY PROFESSIONAL LAND SURVEYOR LICENSE NO. 38976, AND DATED DECEMBER 31, 2006.