



REVISIONS		
DATE	NAME	NO.

SHEET 23.05

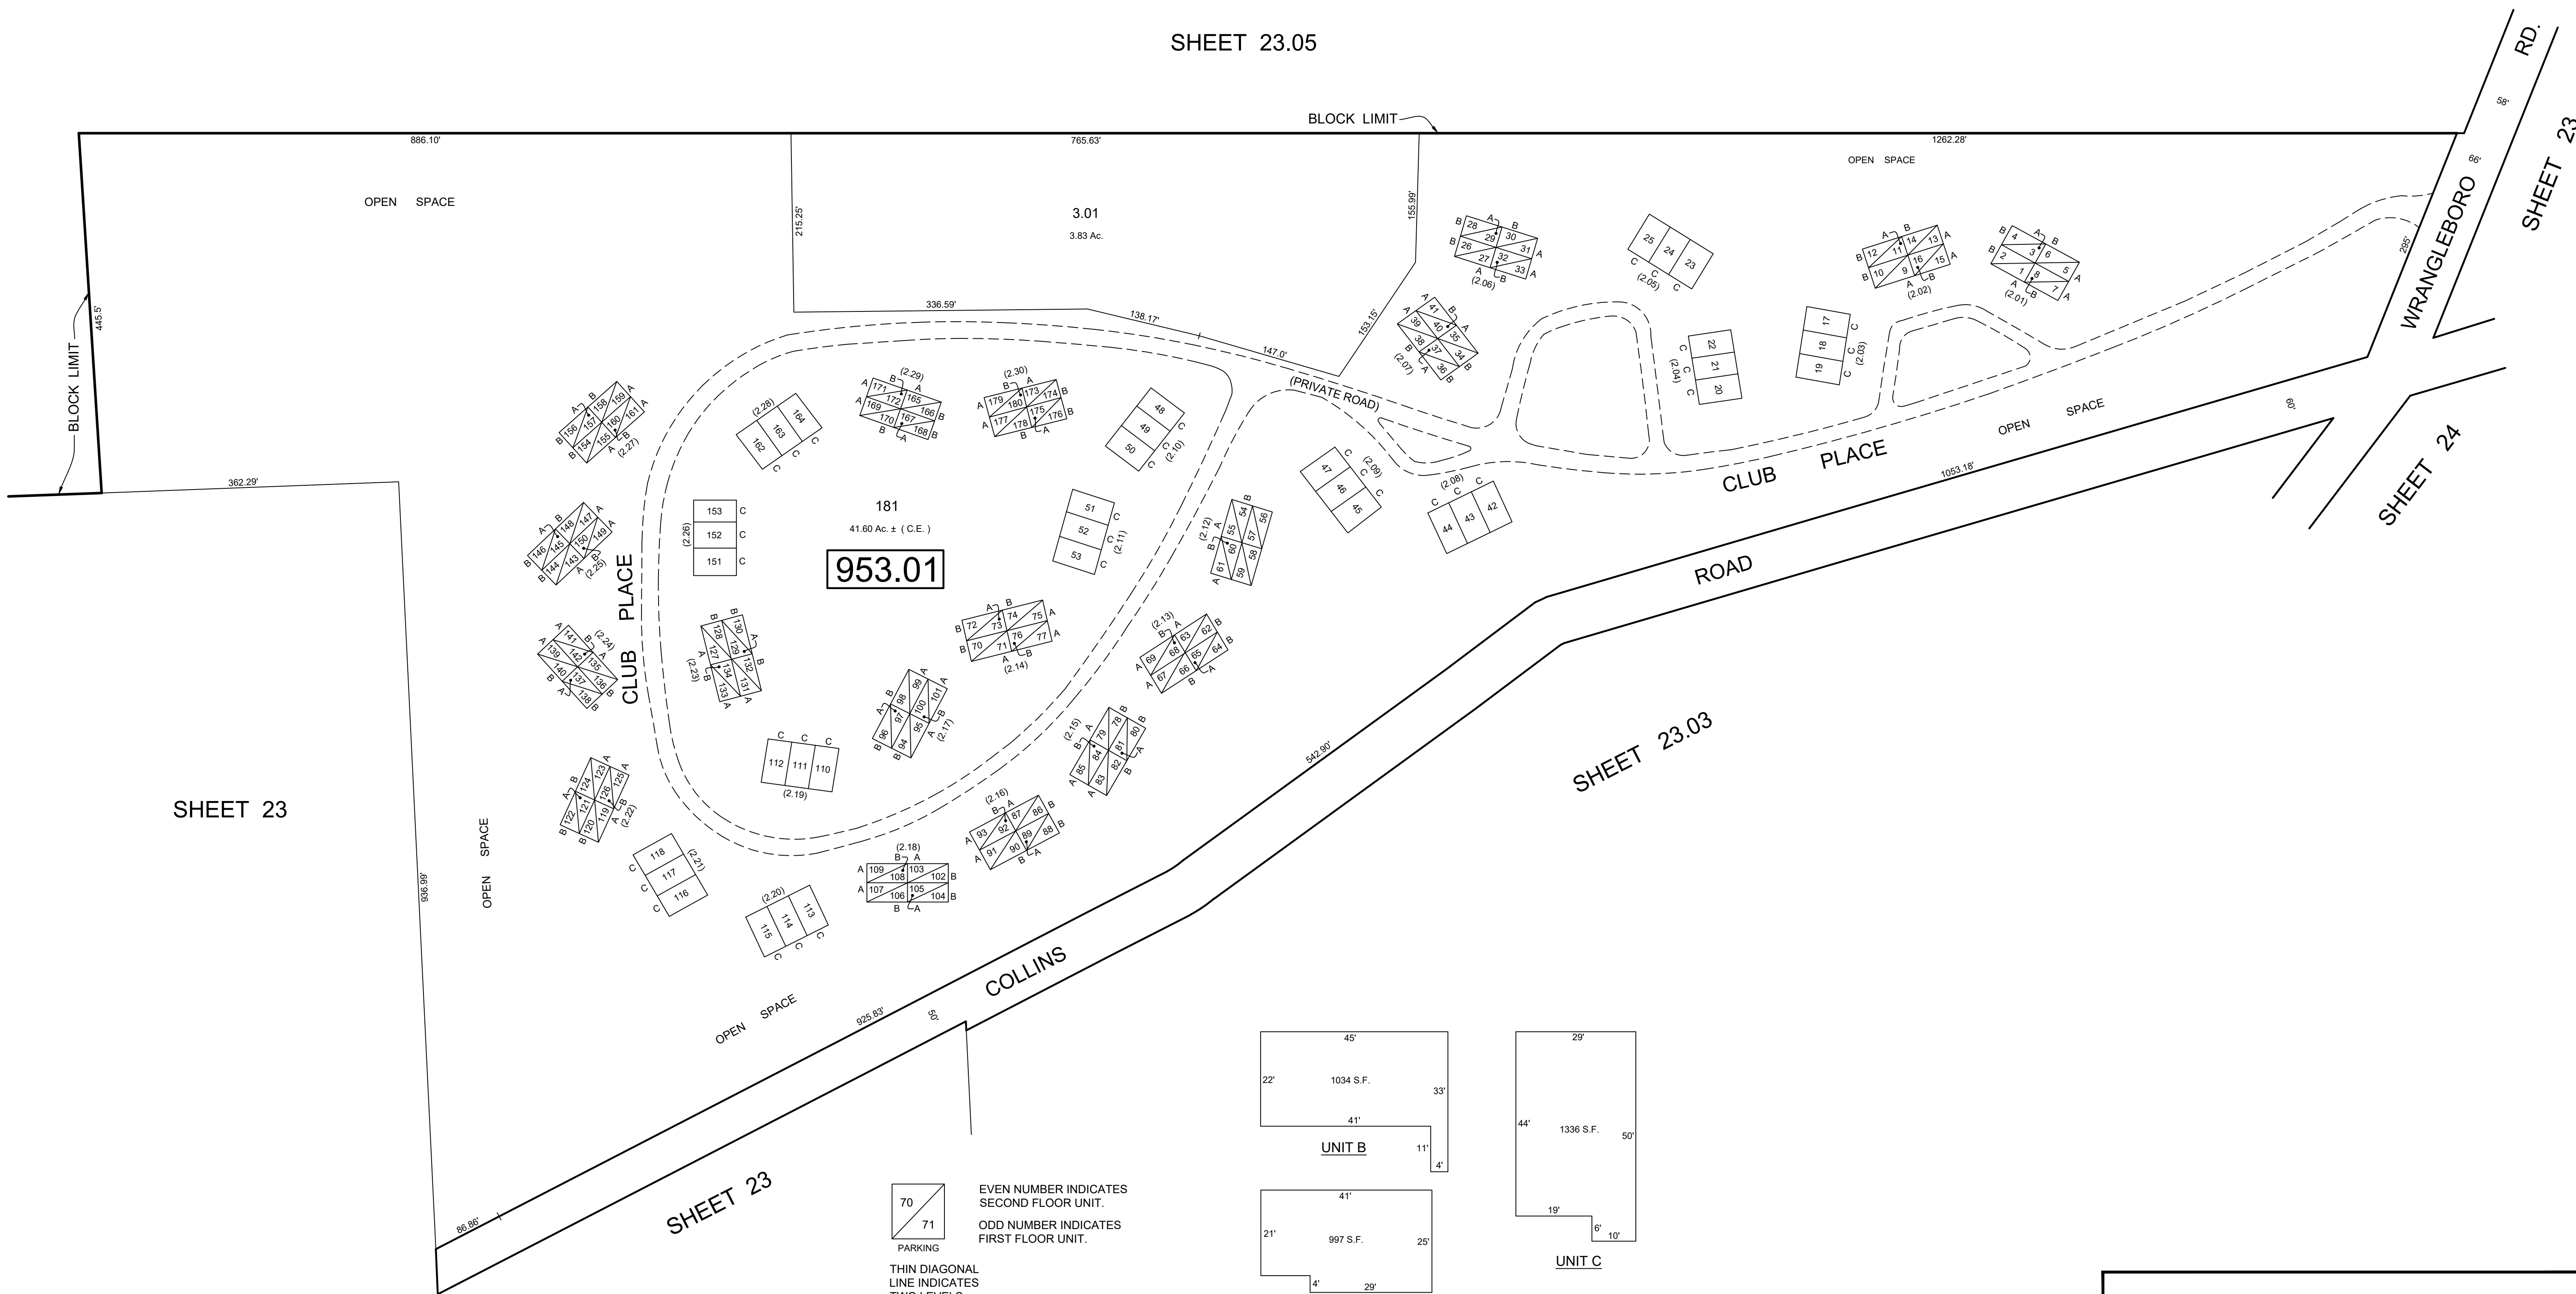

EVEN NUMBER INDICATES SECOND FLOOR UNIT.
 ODD NUMBER INDICATES FIRST FLOOR UNIT.
 THIN DIAGONAL LINE INDICATES TWO LEVELS.
 (2.20) INDICATES BUILDING NUMBER AND IS FOR REFERENCE ONLY.

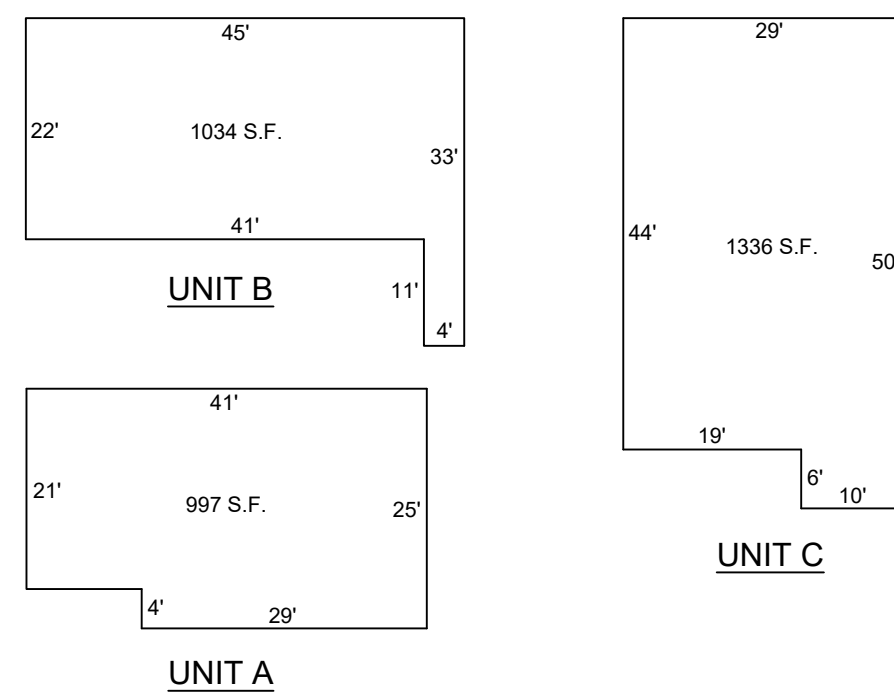

SCALE: 1" = 20'

TAX MAP
TOWNSHIP OF GALLOWAY
ATLANTIC COUNTY, NEW JERSEY
 SCALE: 1" = 100' JANUARY 2007
SAMUEL S. PREVITERA, P.L.S.
 N.J. LIC. No. 38976
 26 NORTH ROUTE 73, SUITE 200
 CEDAR BROOK, N.J. 08018

THIS SHEET HAS BEEN DRAWN USING COMPUTER AIDED DRAFTING / DESIGN (CAD/D) AND WAS DONE UNDER THE SUPERVISION OF SAMUEL S. PREVITERA, P.L.S., NEW JERSEY PROFESSIONAL LAND SURVEYOR LICENSE NO. 38976, AND DATED DECEMBER 31, 2006.