


See Adjoining Sheet 14.04

See Adjoining Sheet 14.03

See Adjoining Sheet 14.06

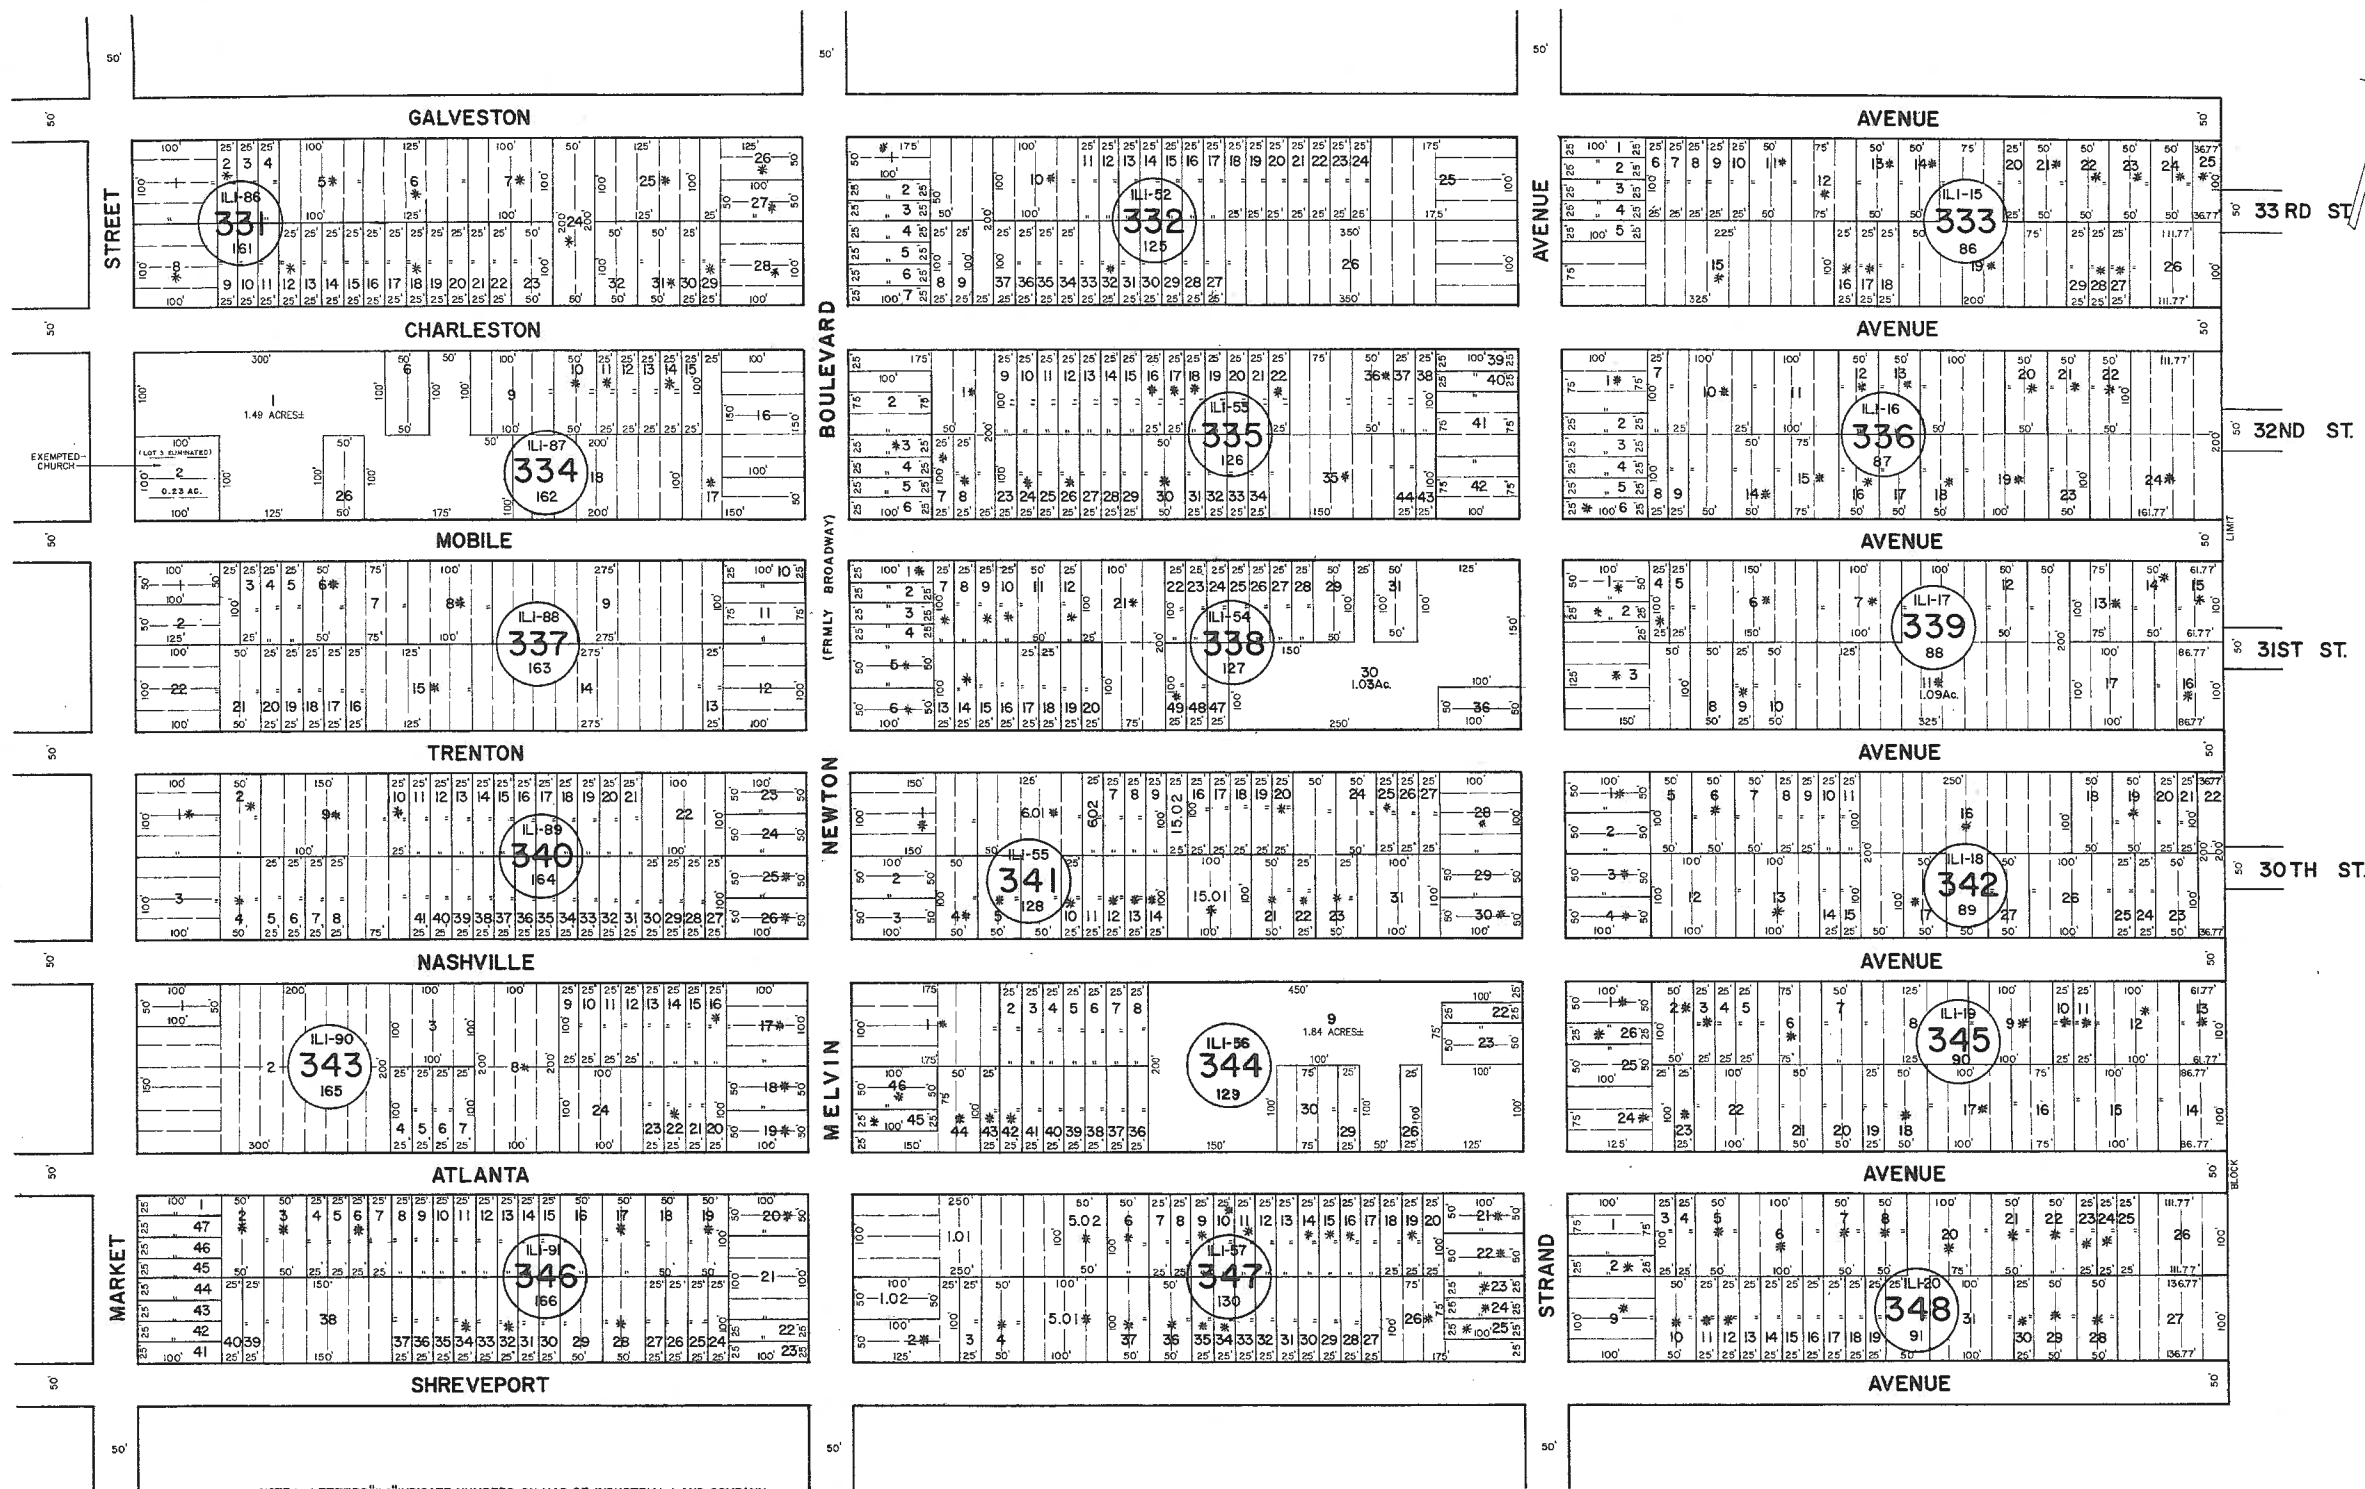

See Adjoining Sheet 14

NOTE: LETTERS "ILI" INDICATE NUMBERS ON MAP OF INDUSTRIAL LAND COMPANY.  
\* EXEMPT TOWNSHIP OF HAMILTON

NEW JERSEY DEPARTMENT OF THE TREASURY  
DIVISION OF TAXATION  
LOCAL PROPERTY AND PUBLIC UTILITY BRANCH  
APPROVED AS A TAX MAP PURSUANT TO THE  
PROVISIONS OF CHAPTER 175, LAWS OF 1913, ETC.  
FOR THE DIRECTOR, DIVISION OF TAXATION

*John J. Anthony*  
P.E. & L.S.  
LIC. #15434 CHIEF, ENGINEERING SECTION  
DATE: JAN 22 1996 SERIAL NO. 554

NEW JERSEY DEPARTMENT OF THE TREASURY  
DIVISION OF TAXATION  
LOCAL PROPERTY AND PUBLIC UTILITY BRANCH  
APPROVED AS A TAX MAP PURSUANT TO THE  
PROVISIONS OF CHAPTER 175, LAWS OF 1913, ETC.  
FOR THE DIRECTOR, DIVISION OF TAXATION

*J. H. Price*  
P.E. & L.S.  
LIC. #15434 CHIEF, ENGINEERING SECTION  
DATE: MAR 18 1978 SERIAL NO. 578

TAX MAP  
TOWNSHIP OF HAMILTON  
ATLANTIC COUNTY, NEW JERSEY  
SCALE: 1" = 100' DATE: JUNE 1, 1977

RONALD J. PRICE  
PLEASANTVILLE, N.J.  
N.J. LICENSE NO. 13901

REV. BY ALEXANDER M. CHURCHILL ASSOC. - JAN. '95 REV. BY CHURCHILL - JULY, 2003, FEB. 2008

See Adjoining Sheet 14.09