


ATLANTIC COUNTY

BUENA VISTA TOWNSHIP

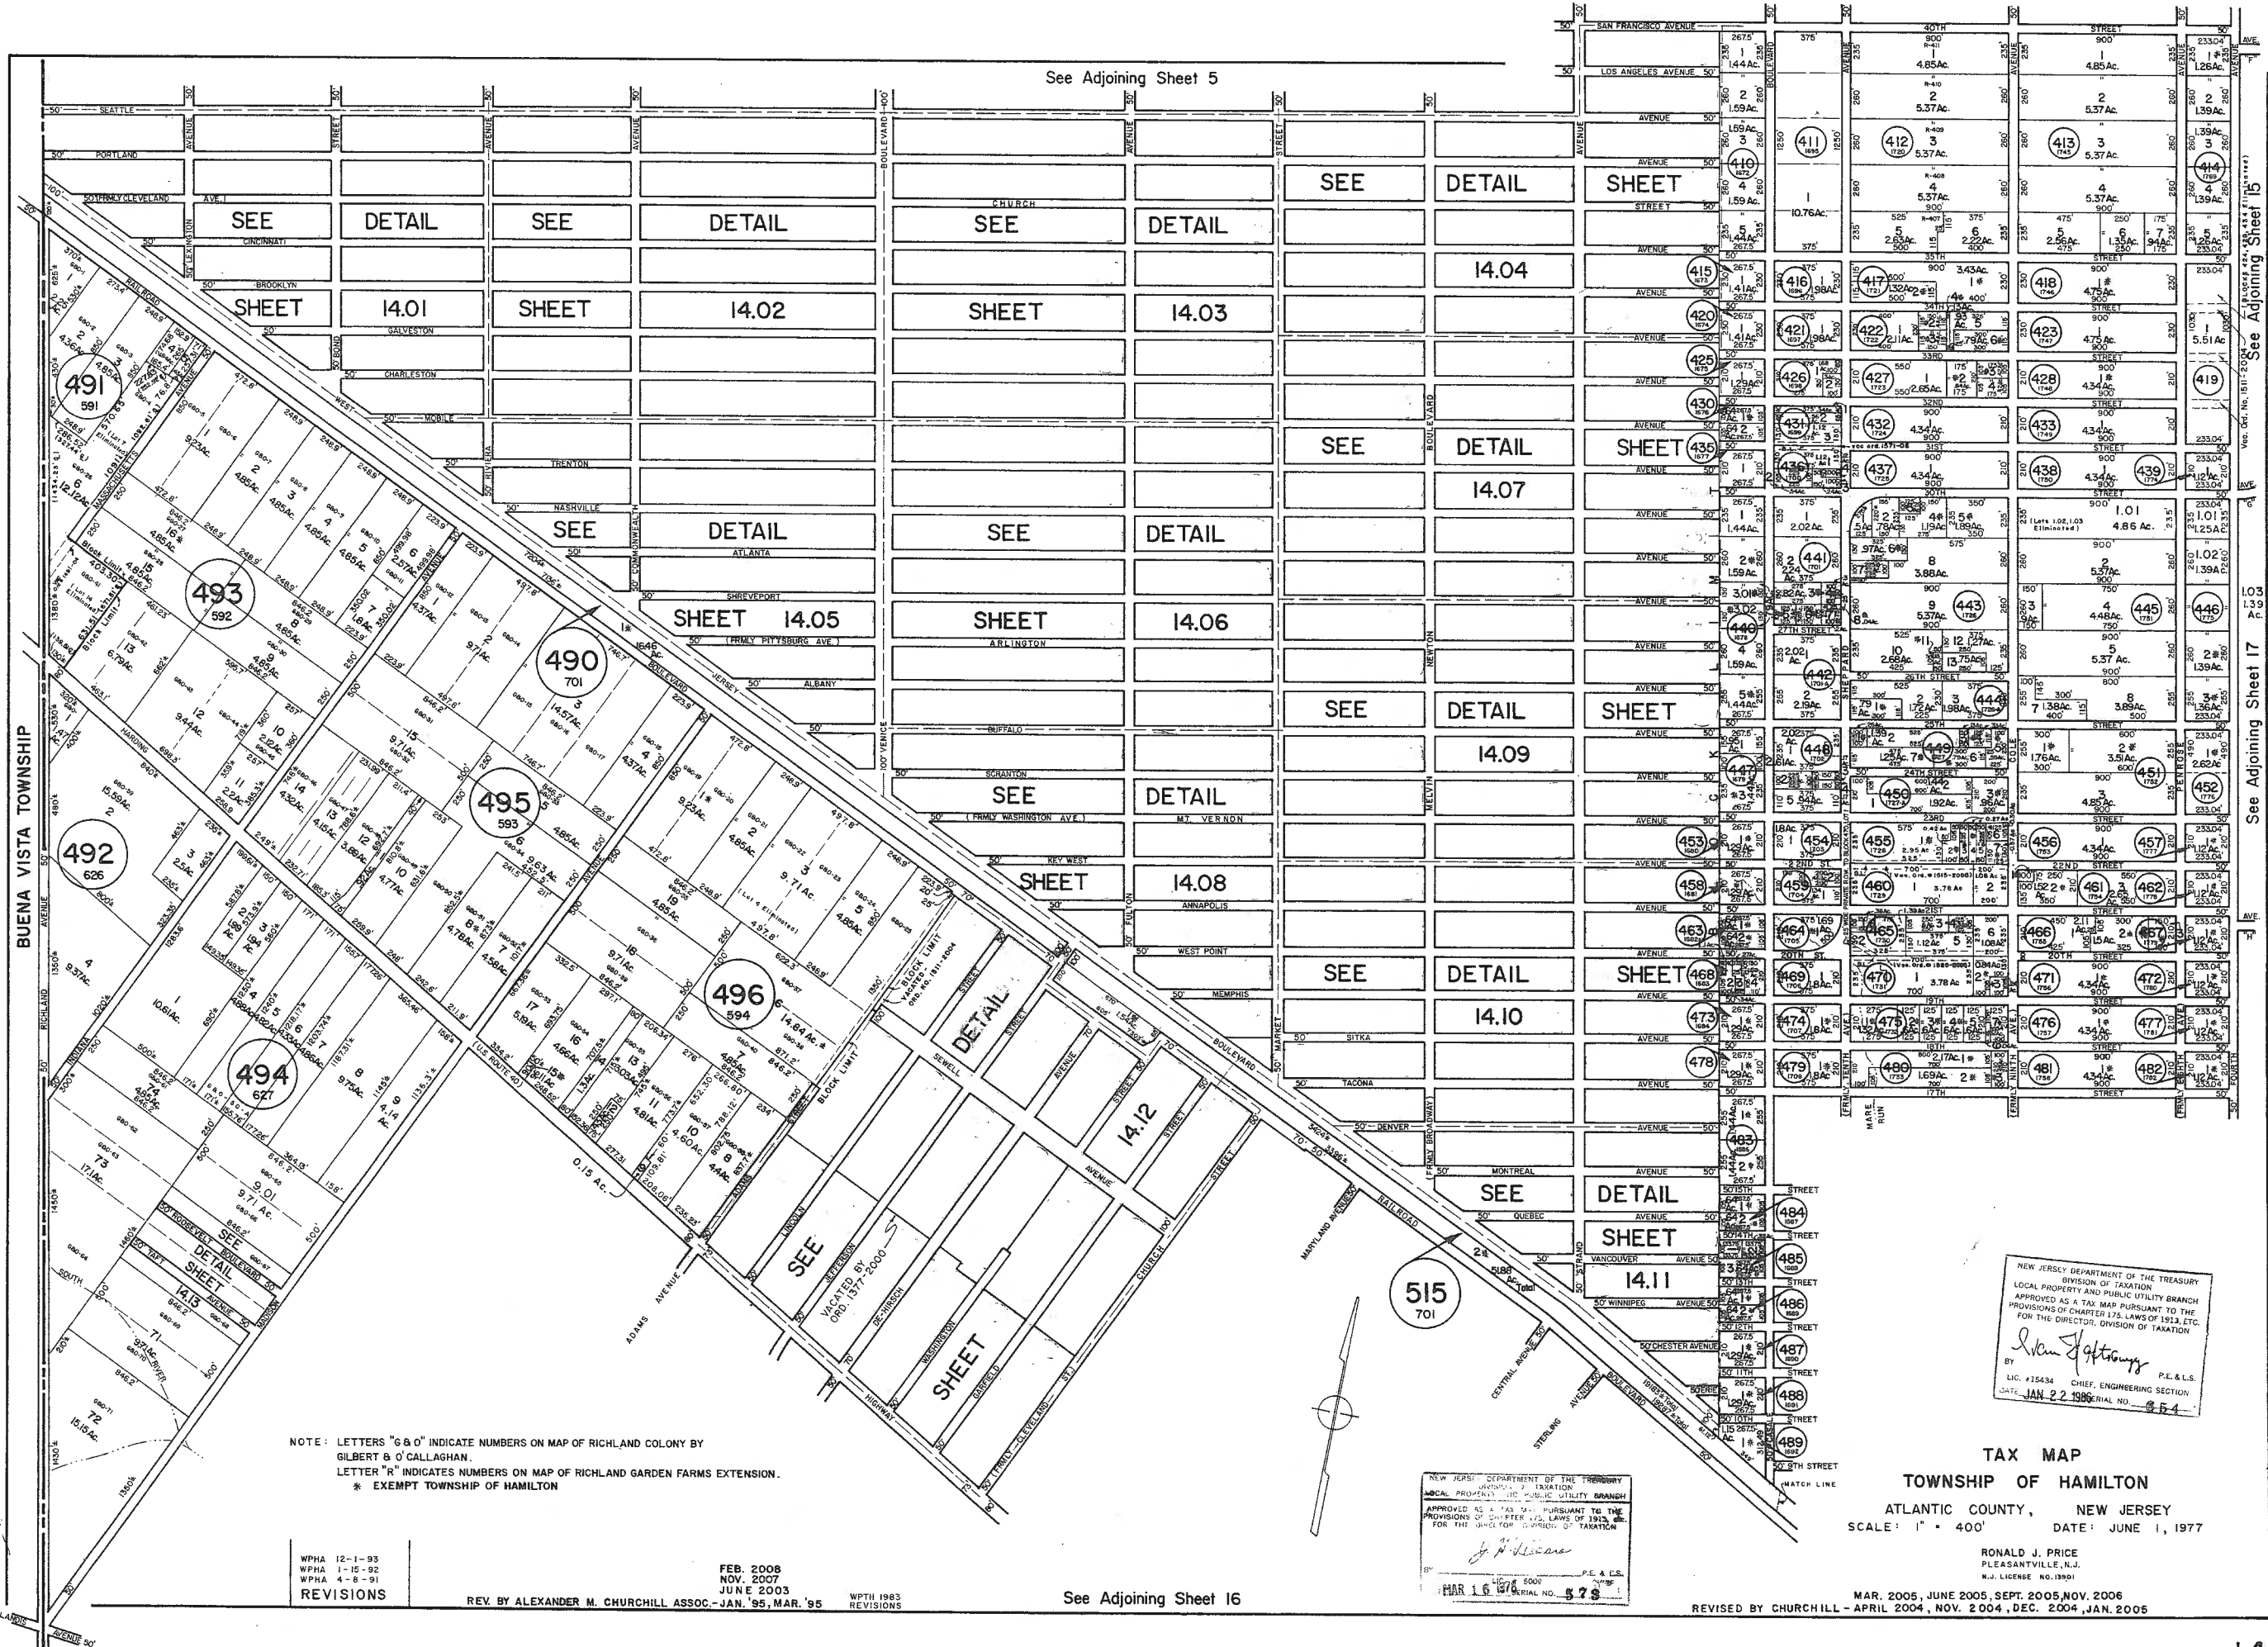

See Adjoining Sheet 5

See Adjoining Sheet 15

See Adjoining Sheet 17

See Adjoining Sheet 16

NOTE: LETTERS "G&O" INDICATE NUMBERS ON MAP OF RICHLAND COLONY BY GILBERT & O'CALLAGHAN.
 LETTER "R" INDICATES NUMBERS ON MAP OF RICHLAND GARDEN FARMS EXTENSION.
 * EXEMPT TOWNSHIP OF HAMILTON

WPHA 12-1-93
 WPHA 1-15-92
 WPHA 4-8-91
REVISIONS

FEB. 2008
 NOV. 2007
 JUNE 2003
 REV. BY ALEXANDER M. CHURCHILL ASSOC.-JAN. '95, MAR. '95
 WPTH 1983
 REVISIONS

NEW JERSEY DEPARTMENT OF THE TREASURY
 DIVISION OF TAXATION
 APPROVED AS A TAX MAP PURSUANT TO THE PROVISIONS OF CHAPTER 175, LAWS OF 1915, ETC. FOR THE USE OF THE DIVISION OF TAXATION.
J. P. Williams
 LIC. # 16,176 SERIAL NO. 573

NEW JERSEY DEPARTMENT OF THE TREASURY
 DIVISION OF TAXATION
 LOCAL PROPERTY AND PUBLIC UTILITY BRANCH
 APPROVED AS A TAX MAP PURSUANT TO THE PROVISIONS OF CHAPTER 175, LAWS OF 1915, ETC. FOR THE USE OF THE DIVISION OF TAXATION.
Ronald J. Price
 LIC. #15434 CHIEF, ENGINEERING SECTION
 DATE: JAN. 22, 1996 SERIAL NO. 954

TAX MAP
TOWNSHIP OF HAMILTON
 ATLANTIC COUNTY, NEW JERSEY
 SCALE: 1" = 400'
 DATE: JUNE 1, 1977

RONALD J. PRICE
 PLEASANTVILLE, N.J.
 N.J. LICENSE NO. 13951
 MAR. 2005, JUNE 2005, SEPT. 2005, NOV. 2005
 REVISED BY CHURCHILL - APRIL 2004, NOV. 2004, DEC. 2004, JAN. 2005