


See Adjoining Sheet 49

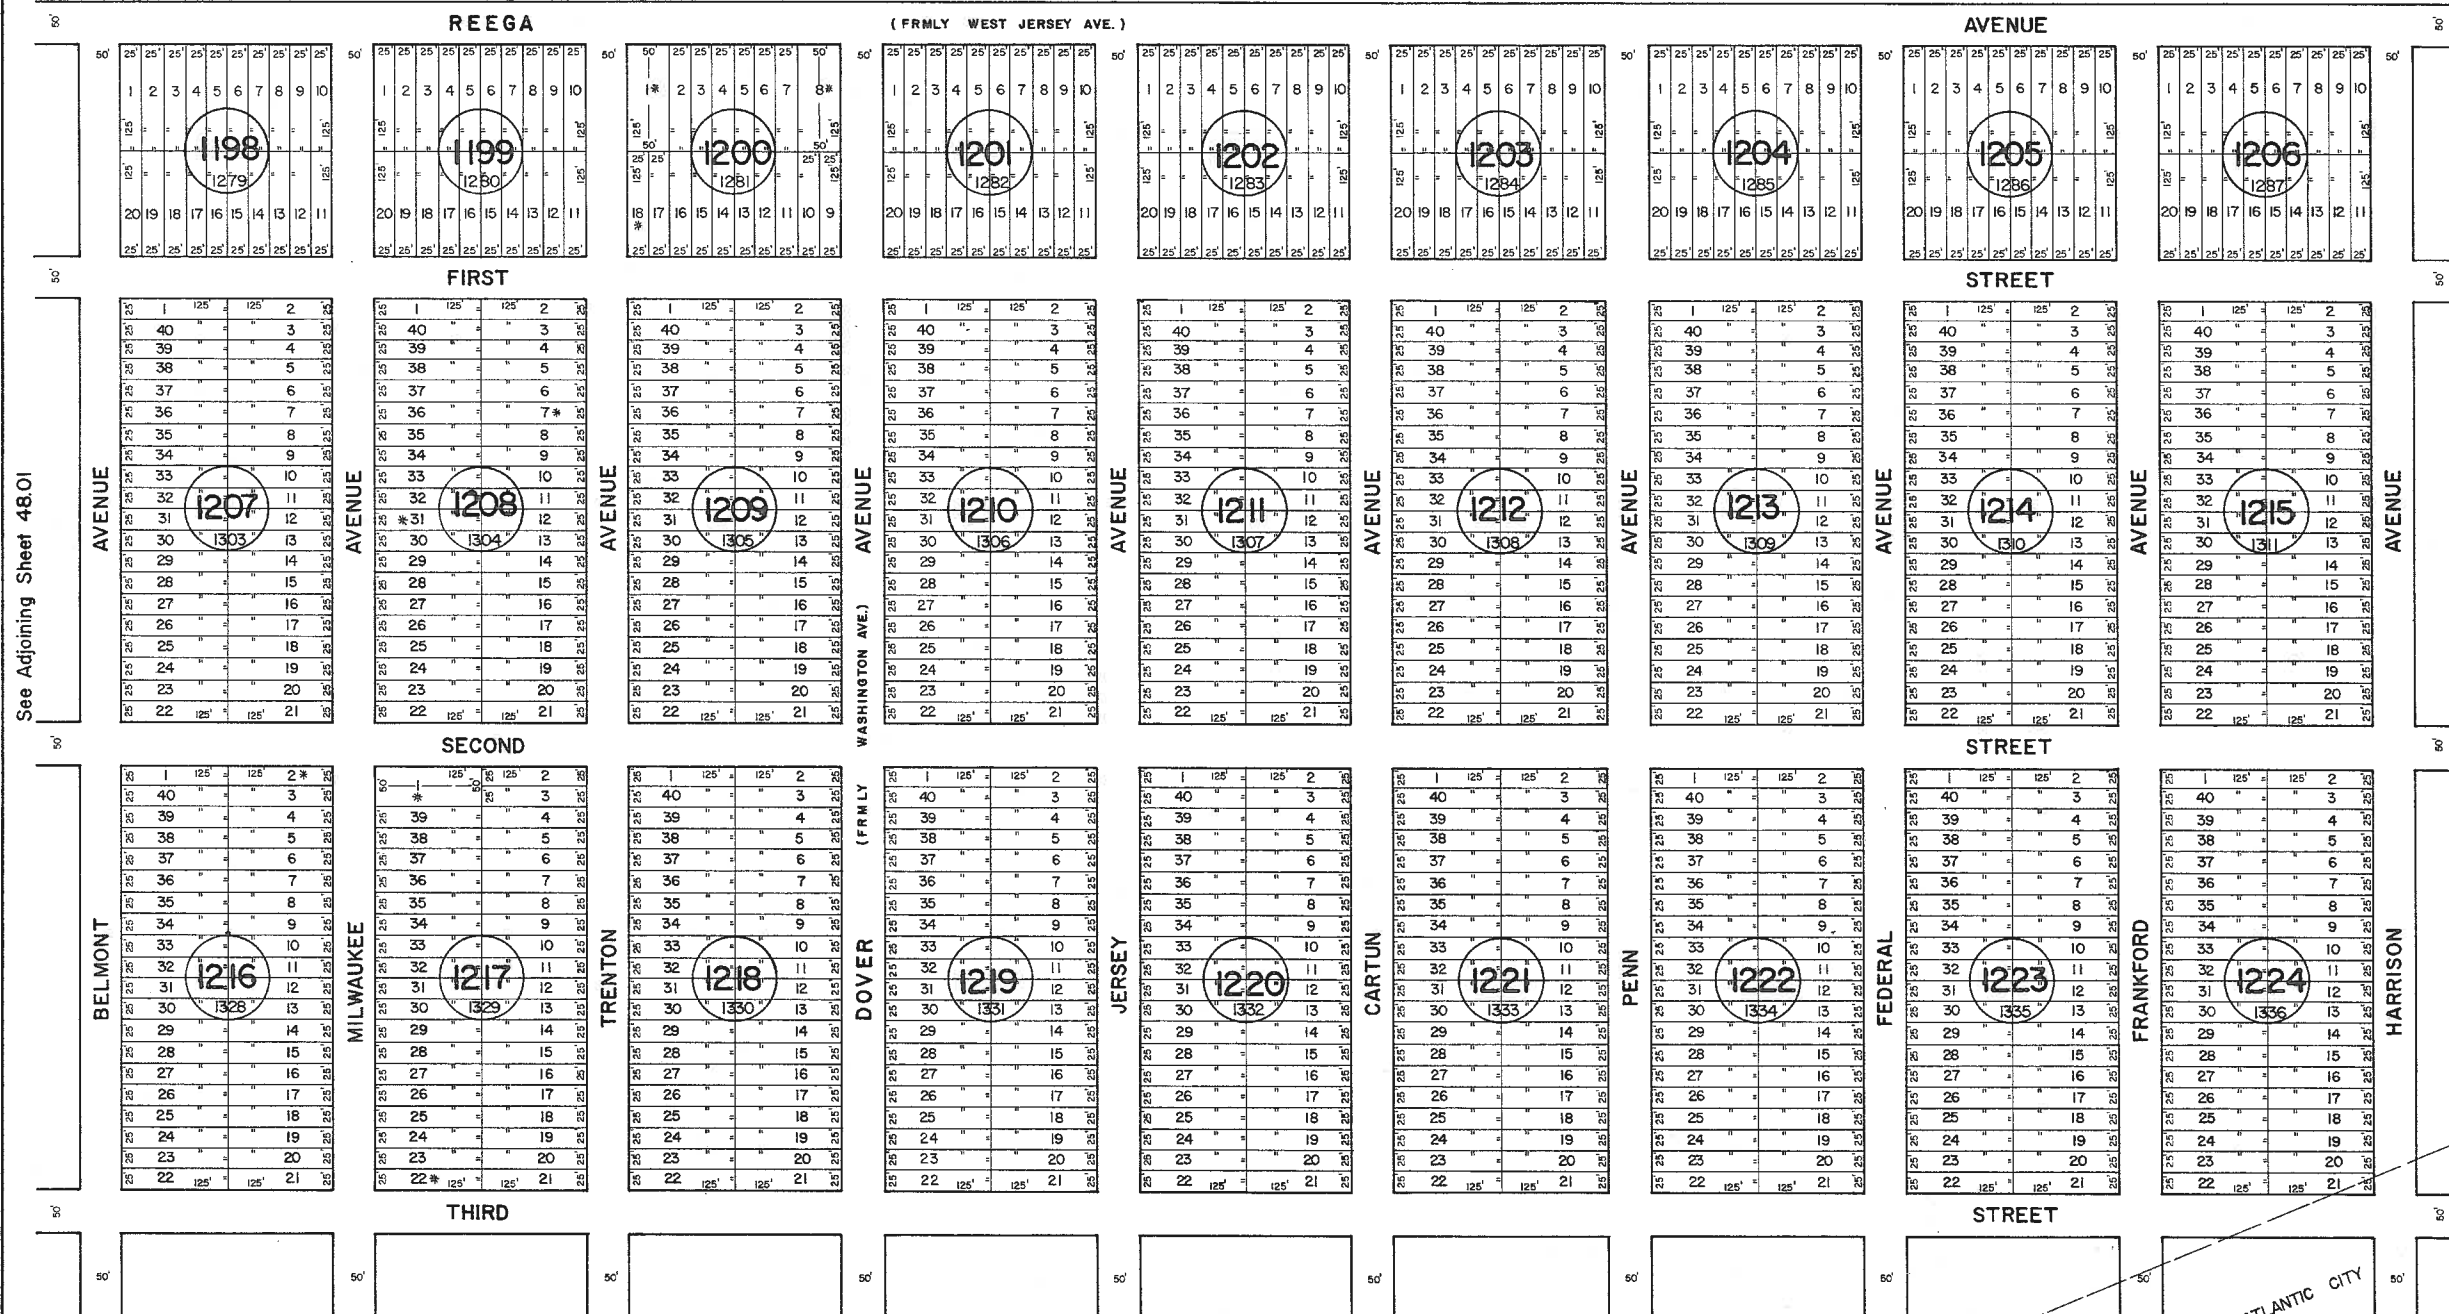

See Adjoining Sheet 48.01

See Adjoining Sheet 48.03

\* EXEMPT TOWNSHIP OF HAMILTON

NEW JERSEY DEPARTMENT OF THE TREASURY  
 DIVISION OF TAXATION  
 LOCAL PROPERTY AND PUBLIC UTILITY BRANCH  
 APPROVED AS A TAX MAP PURSUANT TO THE  
 PROVISIONS OF CHAPTER 175, LAWS OF 1913, ETC.  
 FOR THE DIRECTOR, DIVISION OF TAXATION

*John J. Gattuso*  
 P.E. & L.S.  
 LIC. #15434 CHIEF, ENGINEERING SECTION  
 DATE: JAN 22 1986, SERIAL NO. 854

NEW JERSEY DEPARTMENT OF THE TREASURY  
 DIVISION OF TAXATION  
 LOCAL PROPERTY AND PUBLIC UTILITY BRANCH  
 APPROVED AS A TAX MAP PURSUANT TO THE  
 PROVISIONS OF CHAPTER 175, LAWS OF 1913, ETC.  
 FOR THE DIRECTOR, DIVISION OF TAXATION

*J. P. ...*  
 P.E. & L.S.  
 LIC. # 5009 CHIEF  
 DATE: MAR 16 1986, SERIAL NO. 573

TAX MAP  
 TOWNSHIP OF HAMILTON  
 ATLANTIC COUNTY, NEW JERSEY  
 SCALE: 1" = 100' DATE: JUNE 1, 1977

RONALD J. PRICE  
 PLEASANTVILLE, N.J.  
 N.J. LICENSE NO. 19001

See Adjoining Sheet 48.05

REVISED BY ALEXANDER M. CHURCHILL ASSOC. - JAN '96

REV. BY CHURCHILL - FEB. 2008