


REVISIONS  
WPHA 8 - 31 - 90  
WPHA 11 - 6 - 91  
WPHA 12 - 1 - 92

See Adjoining Sheet 45 See Adjoining Sheet 49

See Adjoining Sheet 44

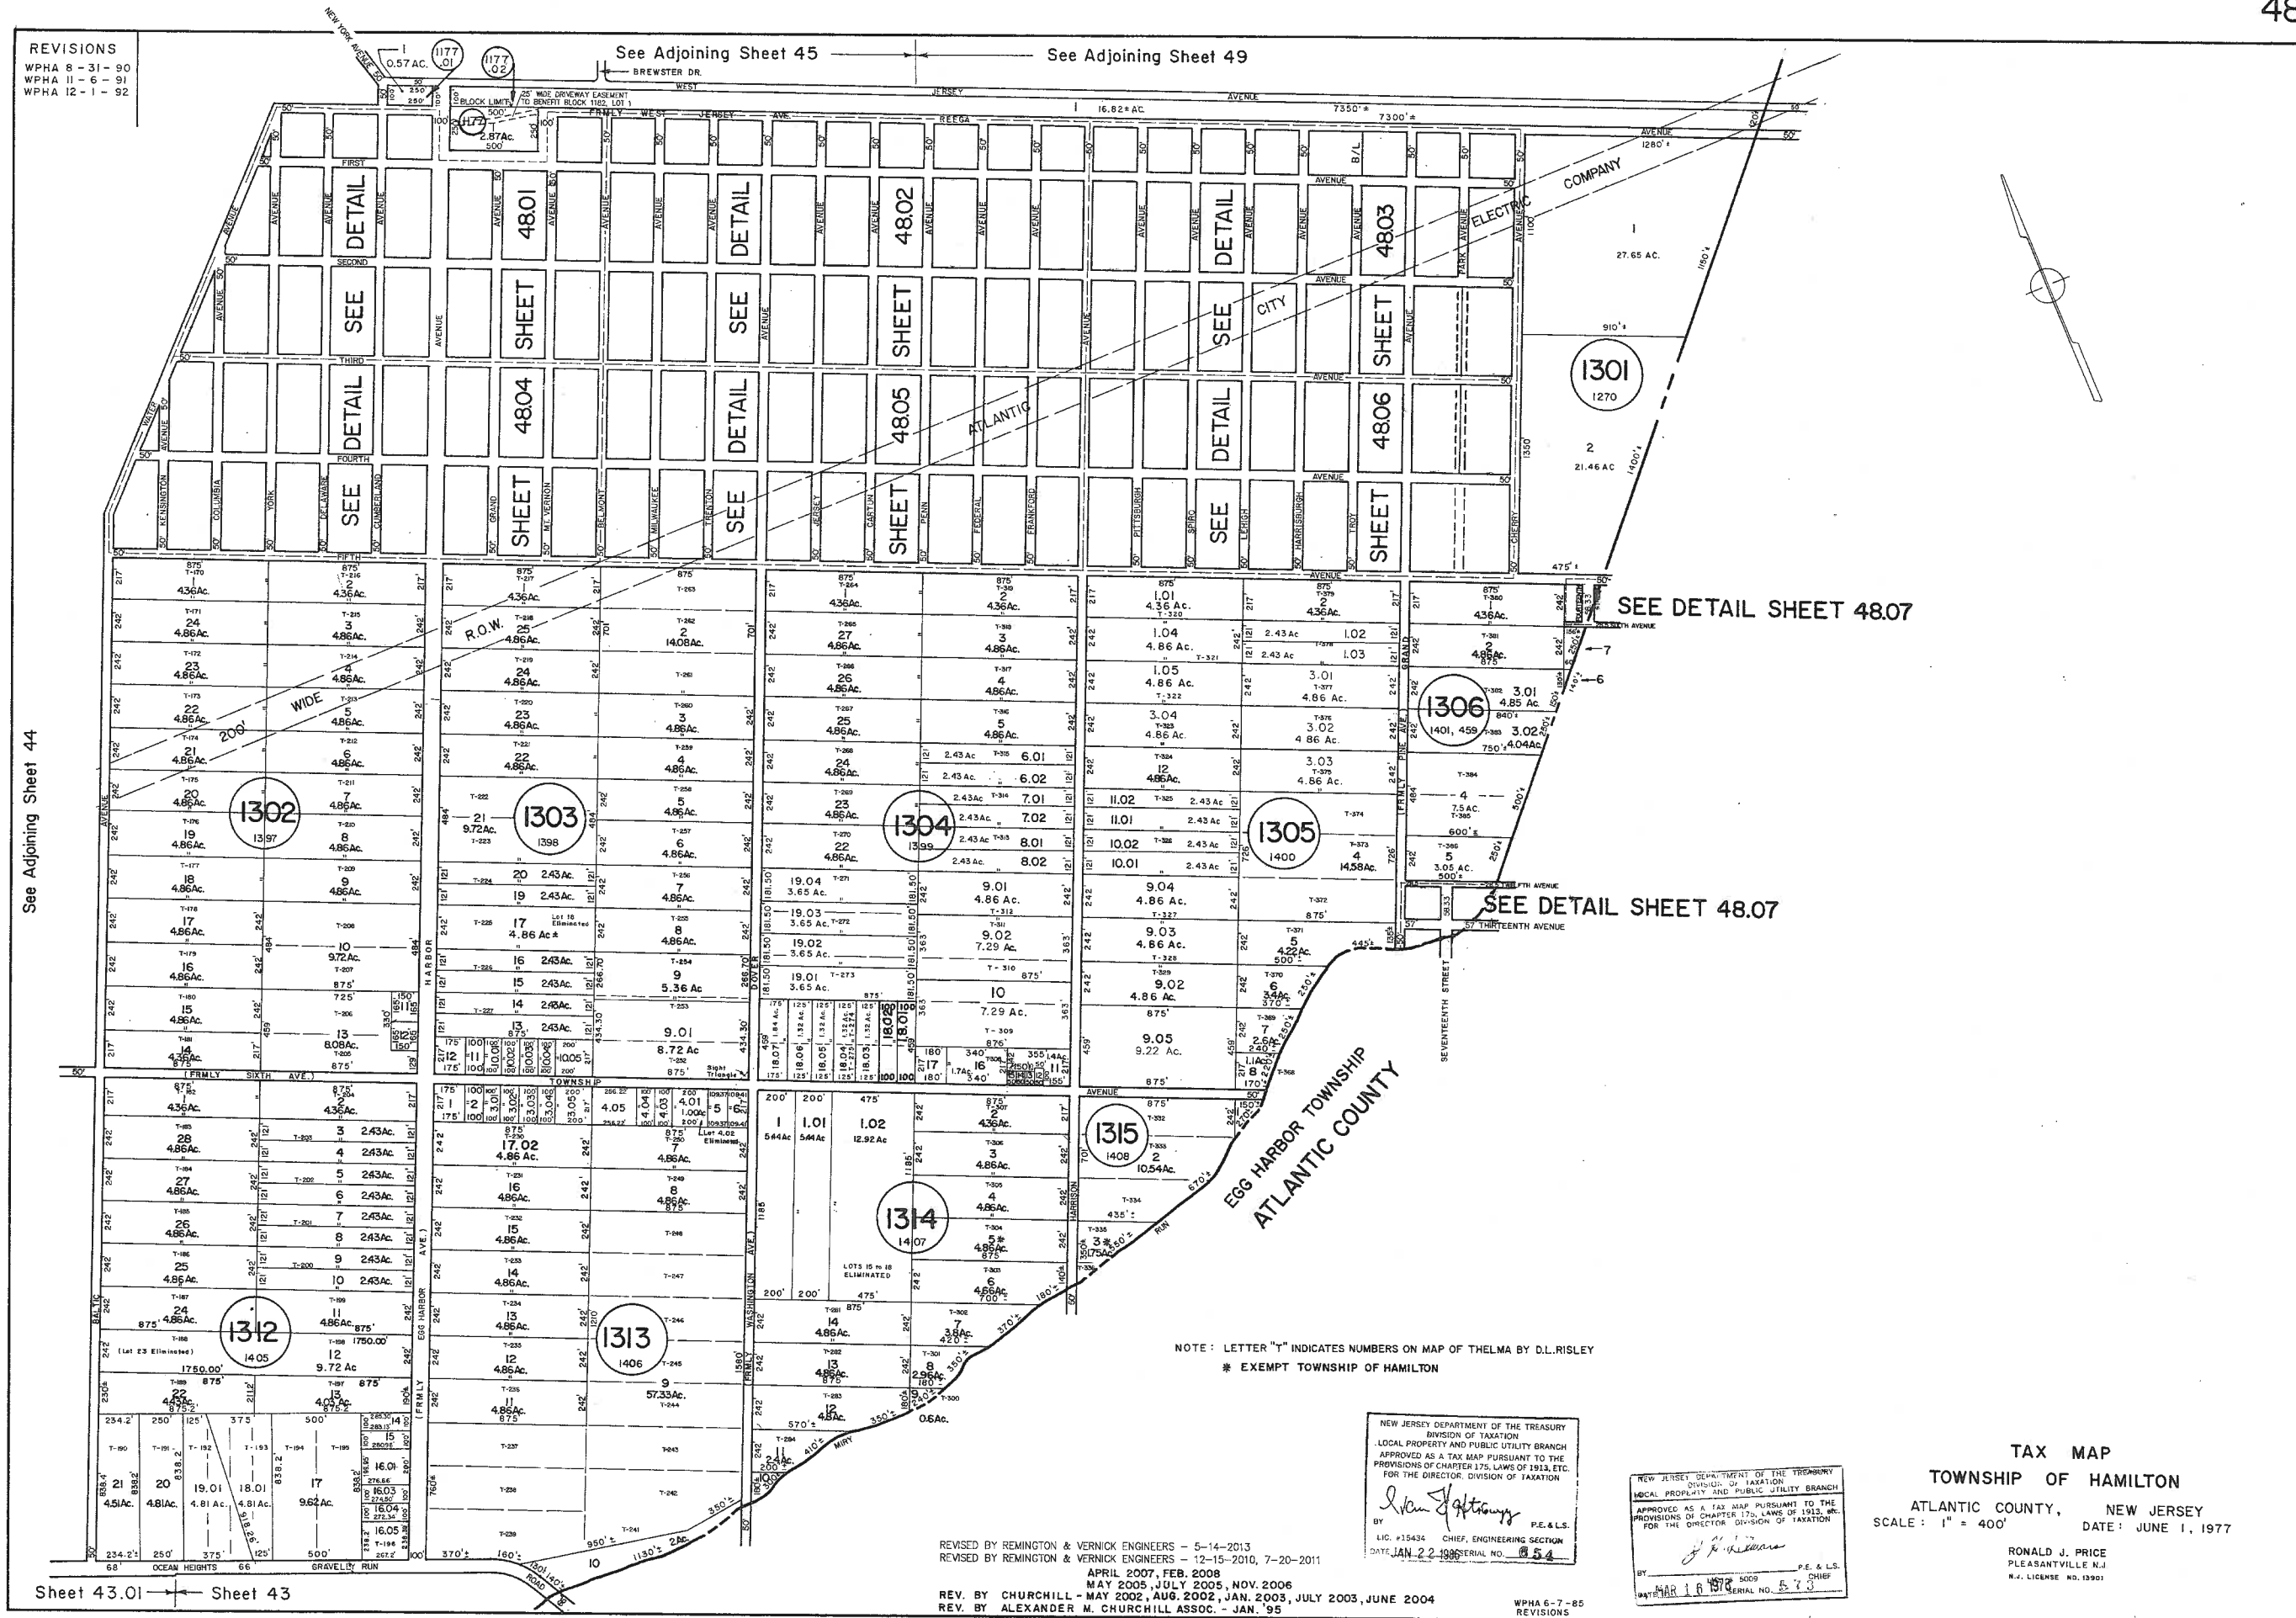

SEE DETAIL SHEET 48.07

SEE DETAIL SHEET 48.07

NOTE: LETTER "T" INDICATES NUMBERS ON MAP OF THELMA BY D.L.RISLEY  
\* EXEMPT TOWNSHIP OF HAMILTON

NEW JERSEY DEPARTMENT OF THE TREASURY  
DIVISION OF TAXATION  
LOCAL PROPERTY AND PUBLIC UTILITY BRANCH  
APPROVED AS A TAX MAP PURSUANT TO THE  
PROVISIONS OF CHAPTER 175, LAWS OF 1913, ETC.  
FOR THE DIRECTOR, DIVISION OF TAXATION

*[Signature]*  
P.E. & L.S.  
LIC. #15434 CHIEF, ENGINEERING SECTION  
DATE JAN 22 1996 SERIAL NO. 854

TAX MAP  
TOWNSHIP OF HAMILTON  
ATLANTIC COUNTY, NEW JERSEY  
SCALE: 1" = 400' DATE: JUNE 1, 1977

RONALD J. PRICE  
PLEASANTVILLE N.J.  
N.J. LICENSE NO. 13901

REVISED BY REMINGTON & VERNICK ENGINEERS - 5-14-2013  
REVISED BY REMINGTON & VERNICK ENGINEERS - 12-15-2010, 7-20-2011  
APRIL 2007, FEB. 2008  
MAY 2005, JULY 2005, NOV. 2006  
REV. BY CHURCHILL - MAY 2002, AUG. 2002, JAN. 2003, JULY 2003, JUNE 2004  
REV. BY ALEXANDER M. CHURCHILL ASSOC. - JAN. '95

WPHA 6-7-85 REVISIONS

Sheet 43.01 Sheet 43