



See Adjoining Sheet 5

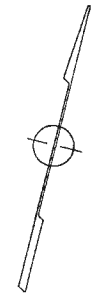

See Adjoining Sheet 5.02

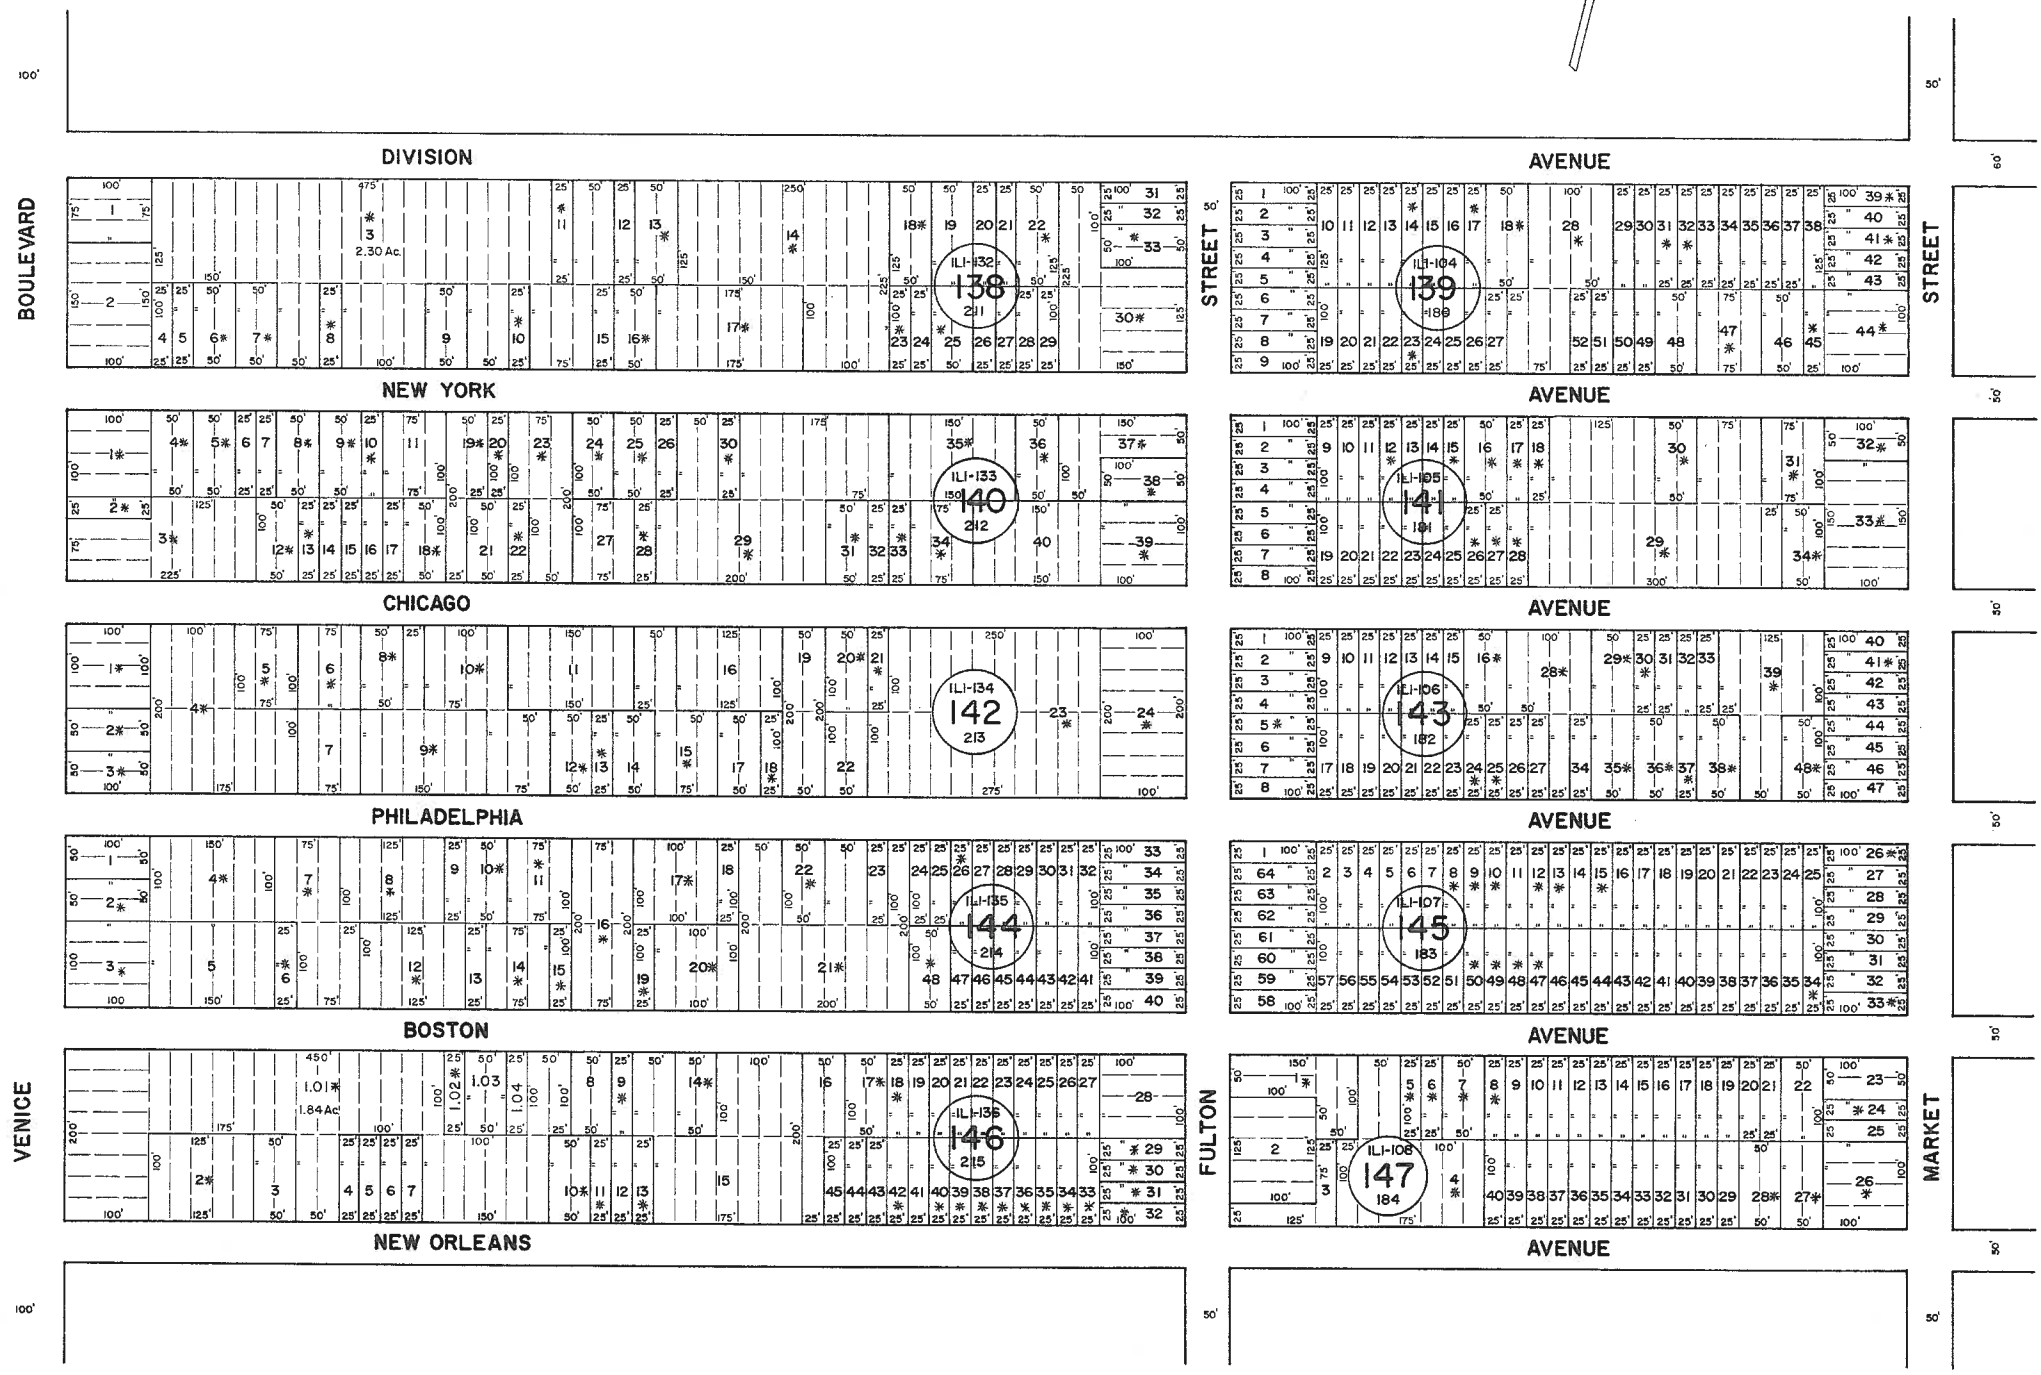

NOTE: LETTERS "IL" INDICATE NUMBERS ON MAP OF INDUSTRIAL LAND COMPANY
 * EXEMPT TOWNSHIP OF HAMILTON

NEW JERSEY DEPARTMENT OF THE TREASURY
 DIVISION OF TAXATION
 LOCAL PROPERTY AND PUBLIC UTILITY BRANCH
 APPROVED AS A TAX MAP PURSUANT TO THE
 PROVISIONS OF CHAPTER 175, LAWS OF 1983, ETC.
 FOR THE DIRECTOR, DIVISION OF TAXATION.
[Signature]
 P.E. & S.
 LIC. #15434
 DATE JAN 22 1986

NEW JERSEY DEPARTMENT OF THE TREASURY
 DIVISION OF TAXATION
 LOCAL PROPERTY AND PUBLIC UTILITY BRANCH
 APPROVED AS A TAX MAP PURSUANT TO THE
 PROVISIONS OF CHAPTER 175, LAWS OF 1983, ETC.
 FOR THE DIRECTOR, DIVISION OF TAXATION.
[Signature]
 P.E. & S.
 LIC. #15434
 DATE MAR 16 1986

TAX MAP
 TOWNSHIP OF HAMILTON
 ATLANTIC COUNTY, NEW JERSEY
 SCALE: 1" = 100' DATE: JUNE 1, 1977
 RONALD J. PRICE
 PLEASANTVILLE, N.J.
 N.J. LICENSE NO. 19901

REV. BY R&V - 1-8-2013
 REV. BY CHURCHILL - FEB. 2008

See Adjoining Sheet 5.07

See Adjoining Sheet 5.04