



See Adjoining Sheet 5.02

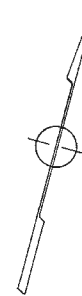

See Adjoining Sheet 5.05

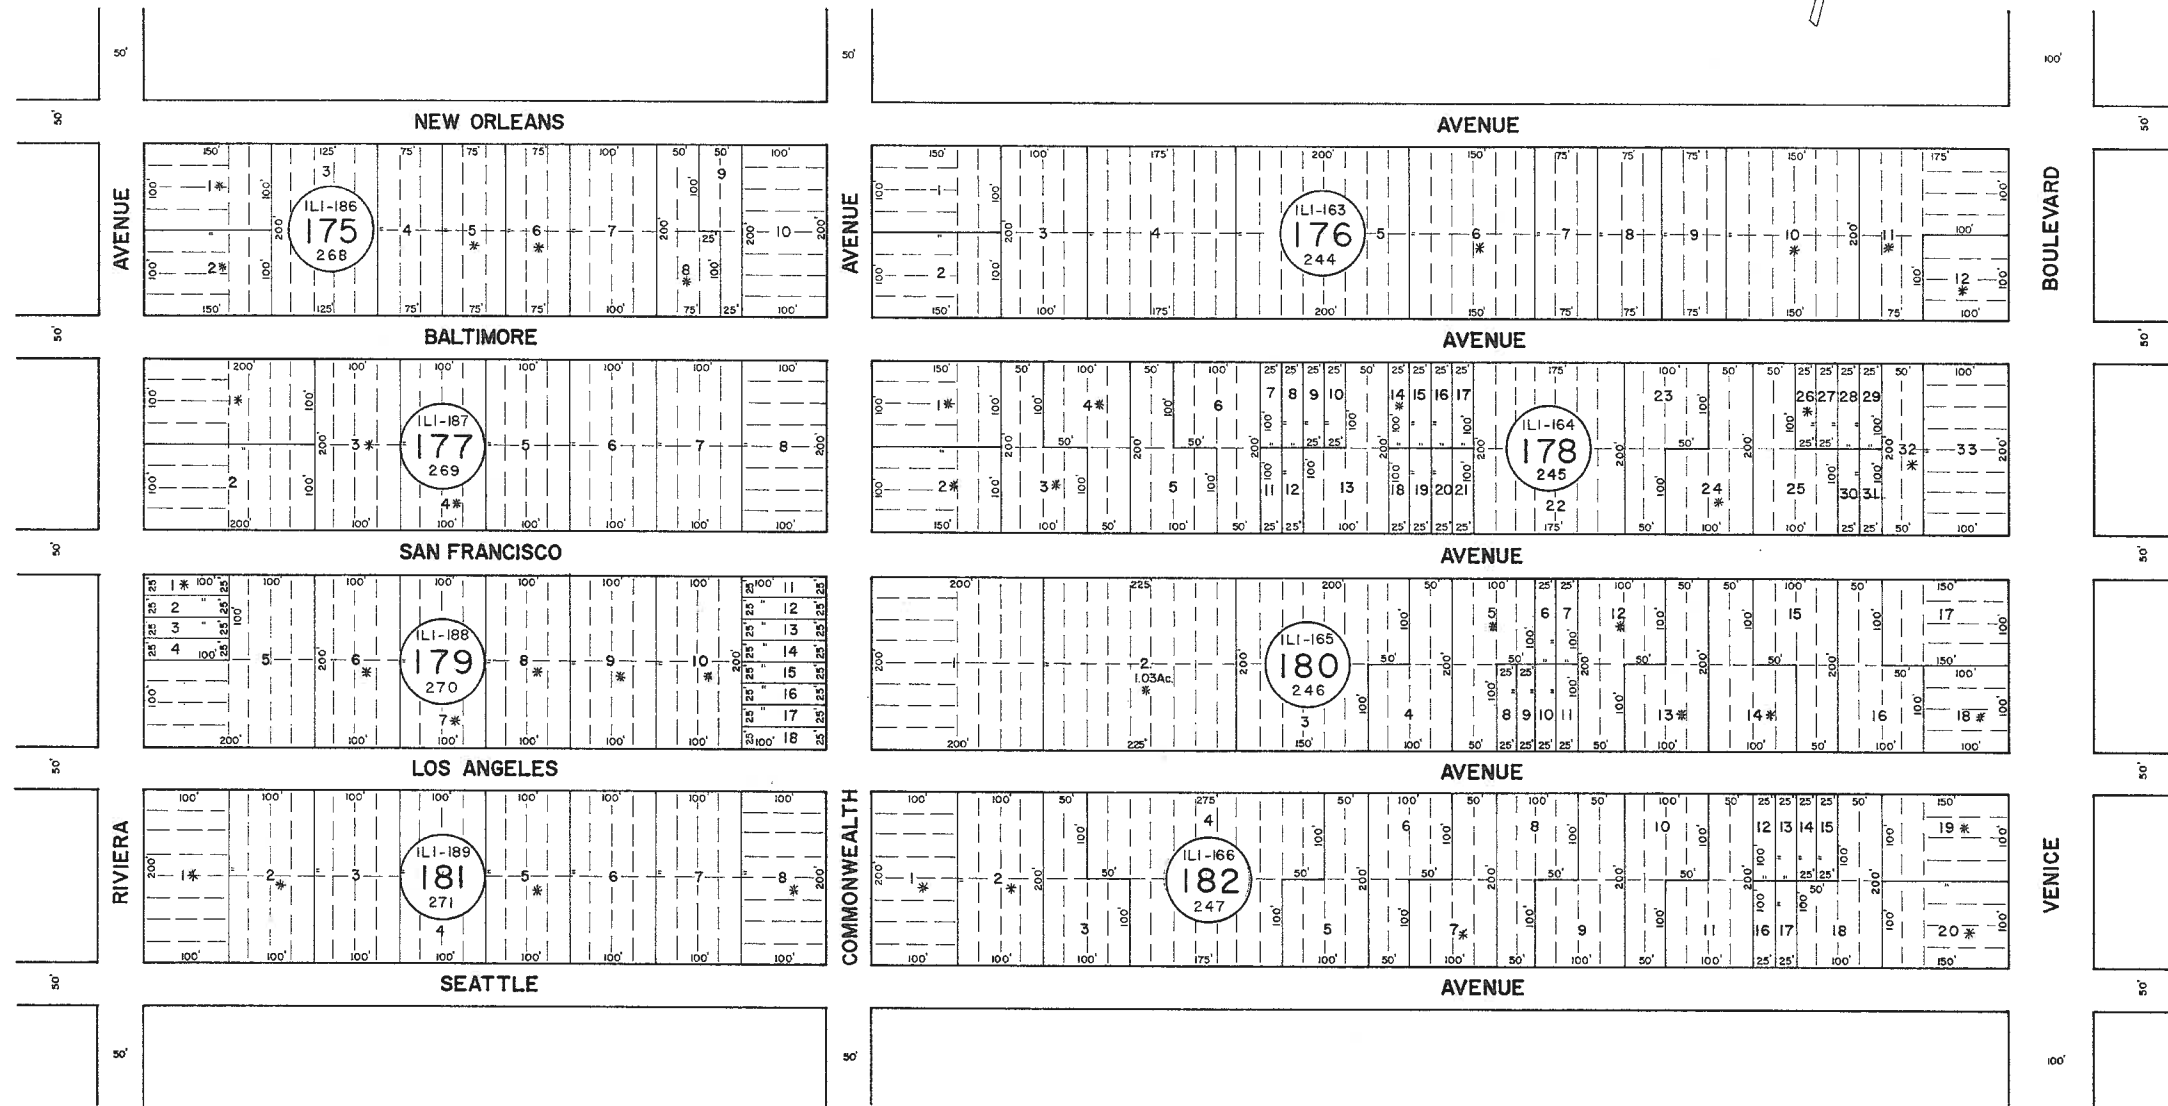

See Adjoining Sheet 5.07

NOTE: LETTERS "ILI" INDICATES NUMBER ON MAP OF INDUSTRIAL COMPANY  
 \* EXEMPT TOWNSHIP OF HAMILTON

REV. BY CHURCHILL - FEB. 2008

See Adjoining Sheet 14.02

NEW JERSEY DEPARTMENT OF THE TREASURY  
 DIVISION OF TAXATION  
 LOCAL PROPERTY AND PUBLIC UTILITY BRANCH  
 APPROVED AS A TAX MAP PURSUANT TO THE  
 PROVISIONS OF CHAPTER 175, LAWS OF 1913, ETC.  
 FOR THE DIRECTOR, DIVISION OF TAXATION  
*J. N. Thomas*  
 BY: \_\_\_\_\_ P.E. & L.S.  
 DATE: MAR 16 1978 SERIAL NO. 579

NEW JERSEY DEPARTMENT OF THE TREASURY  
 DIVISION OF TAXATION  
 LOCAL PROPERTY AND PUBLIC UTILITY BRANCH  
 APPROVED AS A TAX MAP PURSUANT TO THE  
 PROVISIONS OF CHAPTER 175, LAWS OF 1913, ETC.  
 FOR THE DIRECTOR, DIVISION OF TAXATION  
*Richard J. Price*  
 BY: \_\_\_\_\_ P.E. & L.S.  
 DATE: JAN 22 1986 SERIAL NO. 654

TAX MAP  
 TOWNSHIP OF HAMILTON  
 ATLANTIC COUNTY, NEW JERSEY  
 SCALE: 1" = 100' DATE: JUNE 1, 1977

RONALD J. PRICE  
 PLEASANTVILLE, N.J.  
 N.J. LICENSE NO. 19901