


See Adjoining Sheet 14.01

See Adjoining Sheet 14.02

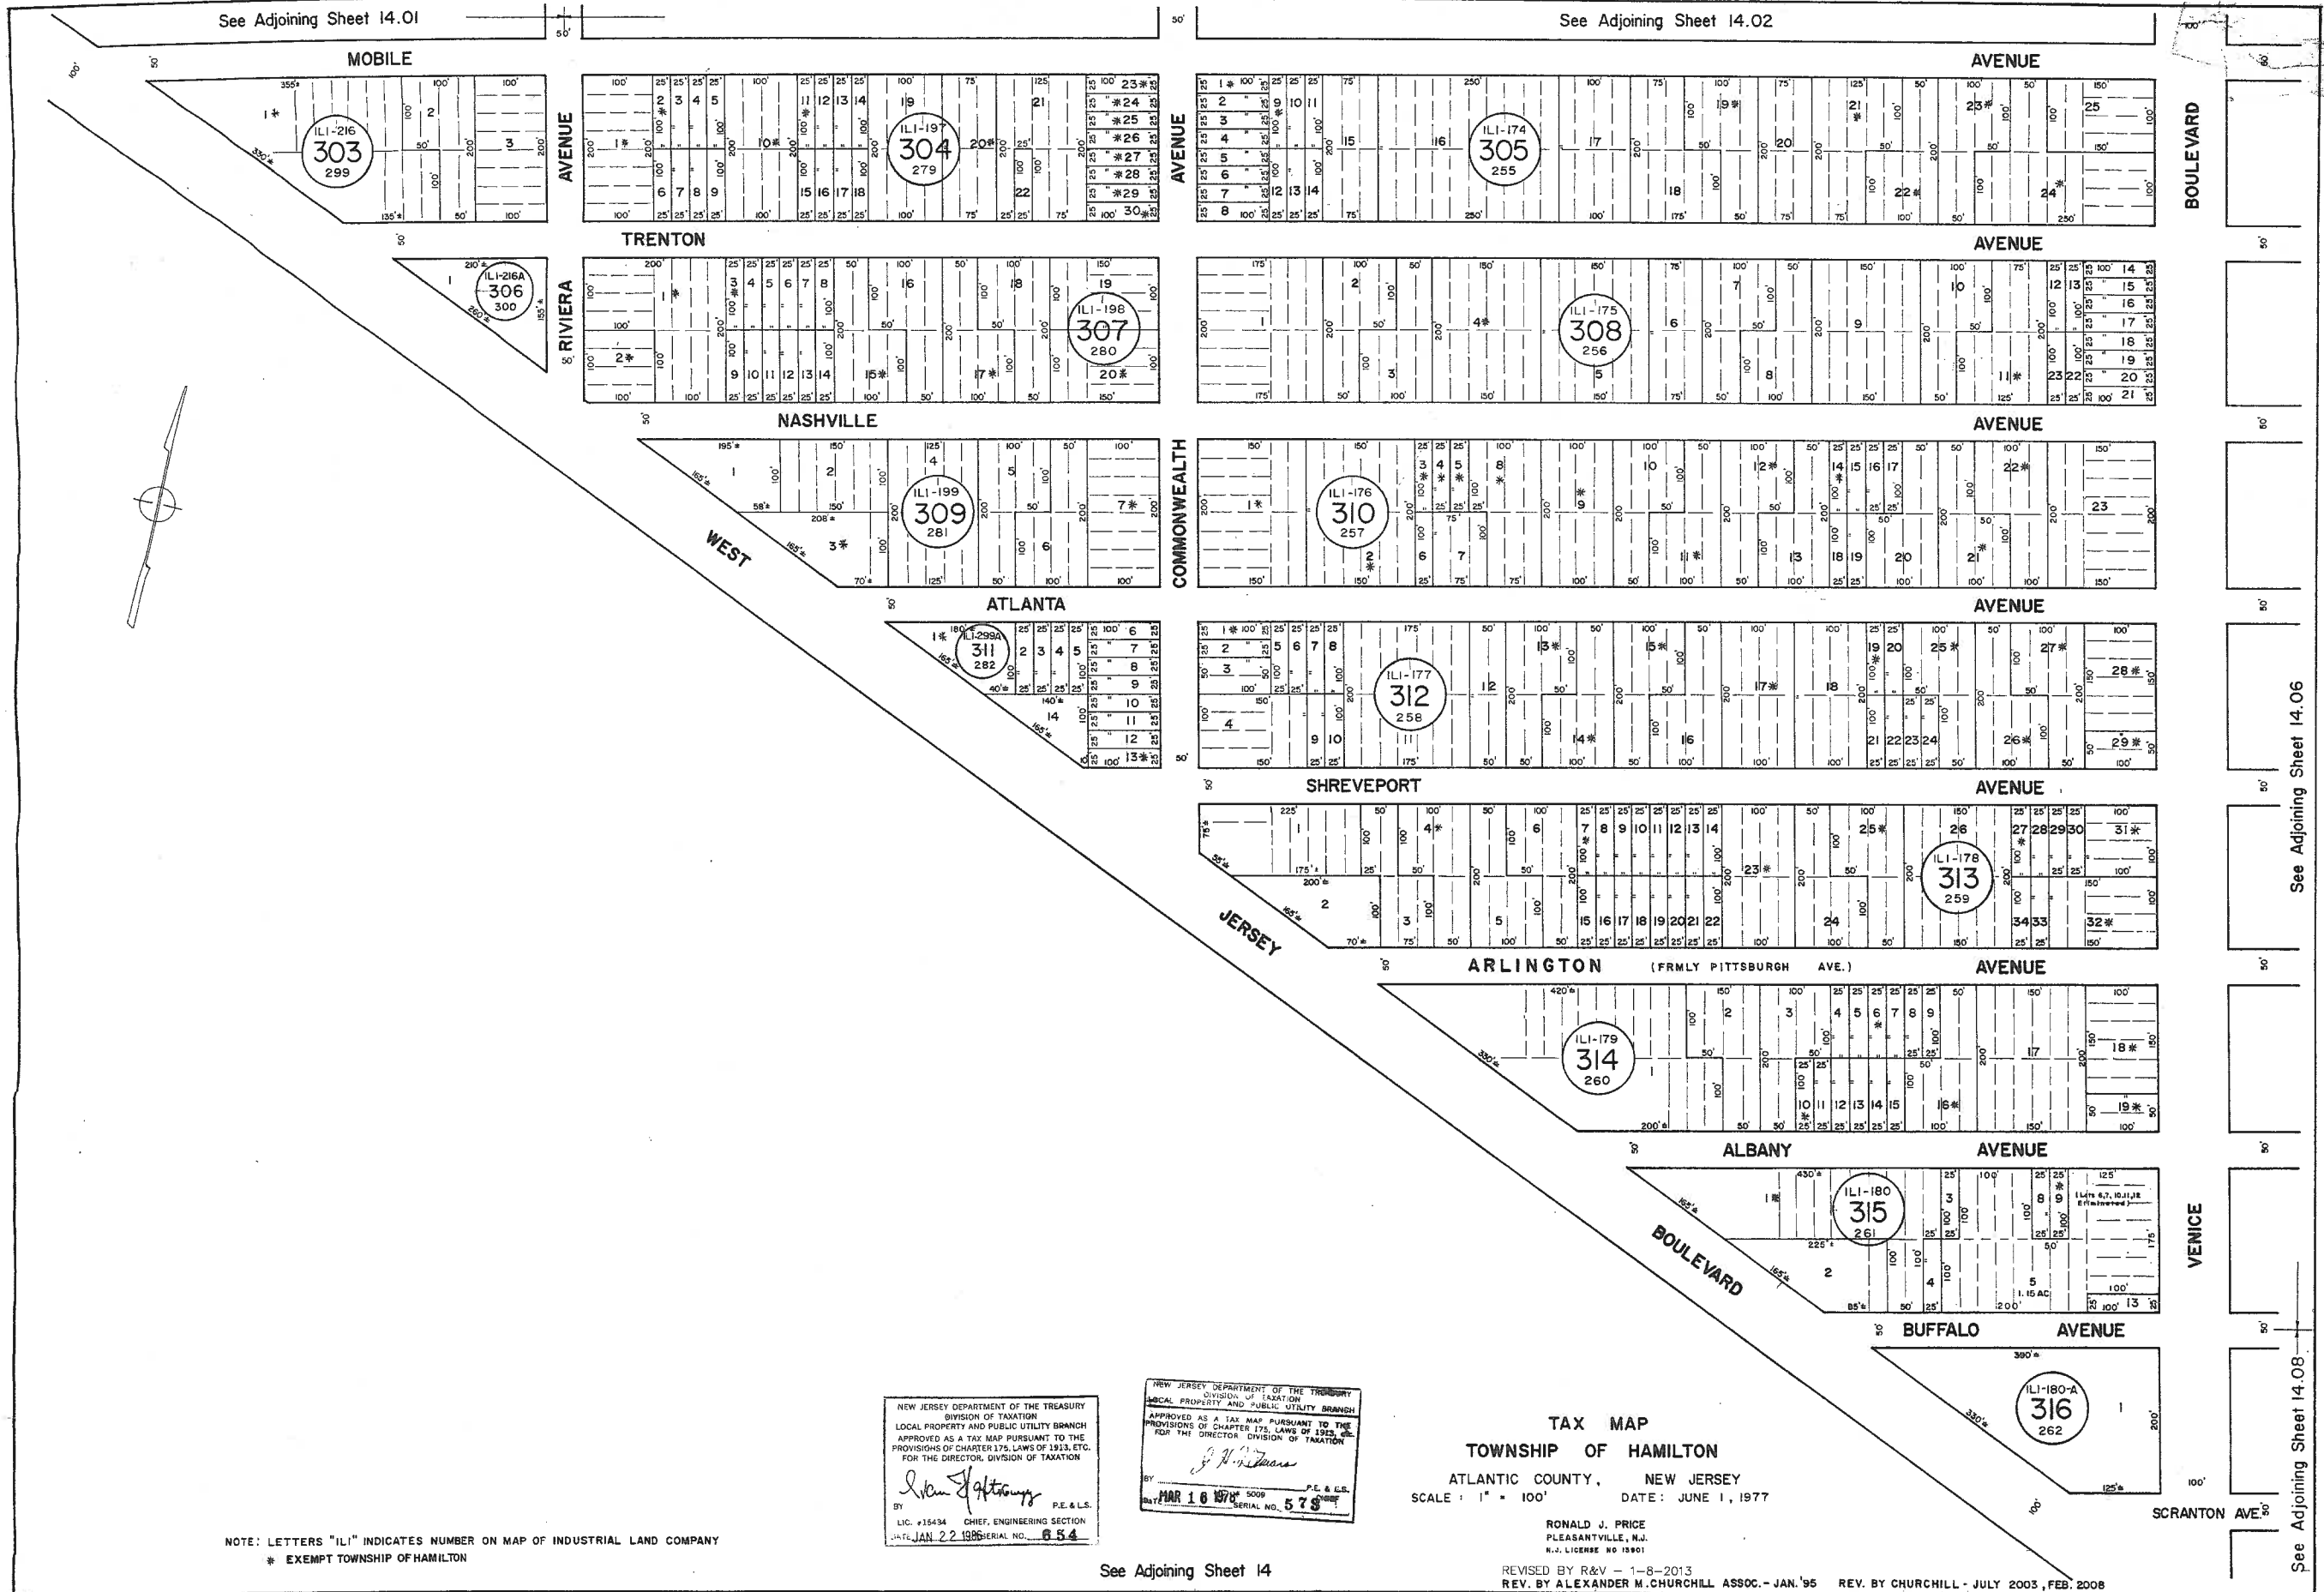

NOTE: LETTERS "ILI" INDICATES NUMBER ON MAP OF INDUSTRIAL LAND COMPANY  
 \* EXEMPT TOWNSHIP OF HAMILTON

NEW JERSEY DEPARTMENT OF THE TREASURY  
 DIVISION OF TAXATION  
 LOCAL PROPERTY AND PUBLIC UTILITY BRANCH  
 APPROVED AS A TAX MAP PURSUANT TO THE  
 PROVISIONS OF CHAPTER 175, LAWS OF 1953, ETC.  
 FOR THE DIRECTOR, DIVISION OF TAXATION  
 BY: *John J. Hartung* P.E. & L.S.  
 LIC. #15434 CHIEF, ENGINEERING SECTION  
 DATE: JAN 22 1986 SERIAL NO. 654

NEW JERSEY DEPARTMENT OF THE TREASURY  
 DIVISION OF TAXATION  
 LOCAL PROPERTY AND PUBLIC UTILITY BRANCH  
 APPROVED AS A TAX MAP PURSUANT TO THE  
 PROVISIONS OF CHAPTER 175, LAWS OF 1953, ETC.  
 FOR THE DIRECTOR, DIVISION OF TAXATION  
 BY: *J. N. Thomas* P.E. & L.S.  
 DATE: MAR 10 1978 SERIAL NO. 578

TAX MAP  
 TOWNSHIP OF HAMILTON  
 ATLANTIC COUNTY, NEW JERSEY  
 SCALE: 1" = 100' DATE: JUNE 1, 1977

RONALD J. PRICE  
 PLEASANTVILLE, N.J.  
 N.J. LICENSE NO 13901

REVISED BY R&V - 1-8-2013  
 REV. BY ALEXANDER M. CHURCHILL, ASSOC. - JAN. '95 REV. BY CHURCHILL - JULY 2003, FEB. 2008

See Adjoining Sheet 14

See Adjoining Sheet 14.06

See Adjoining Sheet 14.08