


See Adjoining Sheet 14.05

See Adjoining Sheet 14.06

See Adjoining Sheet 14.09

See Adjoining Sheet 14.10

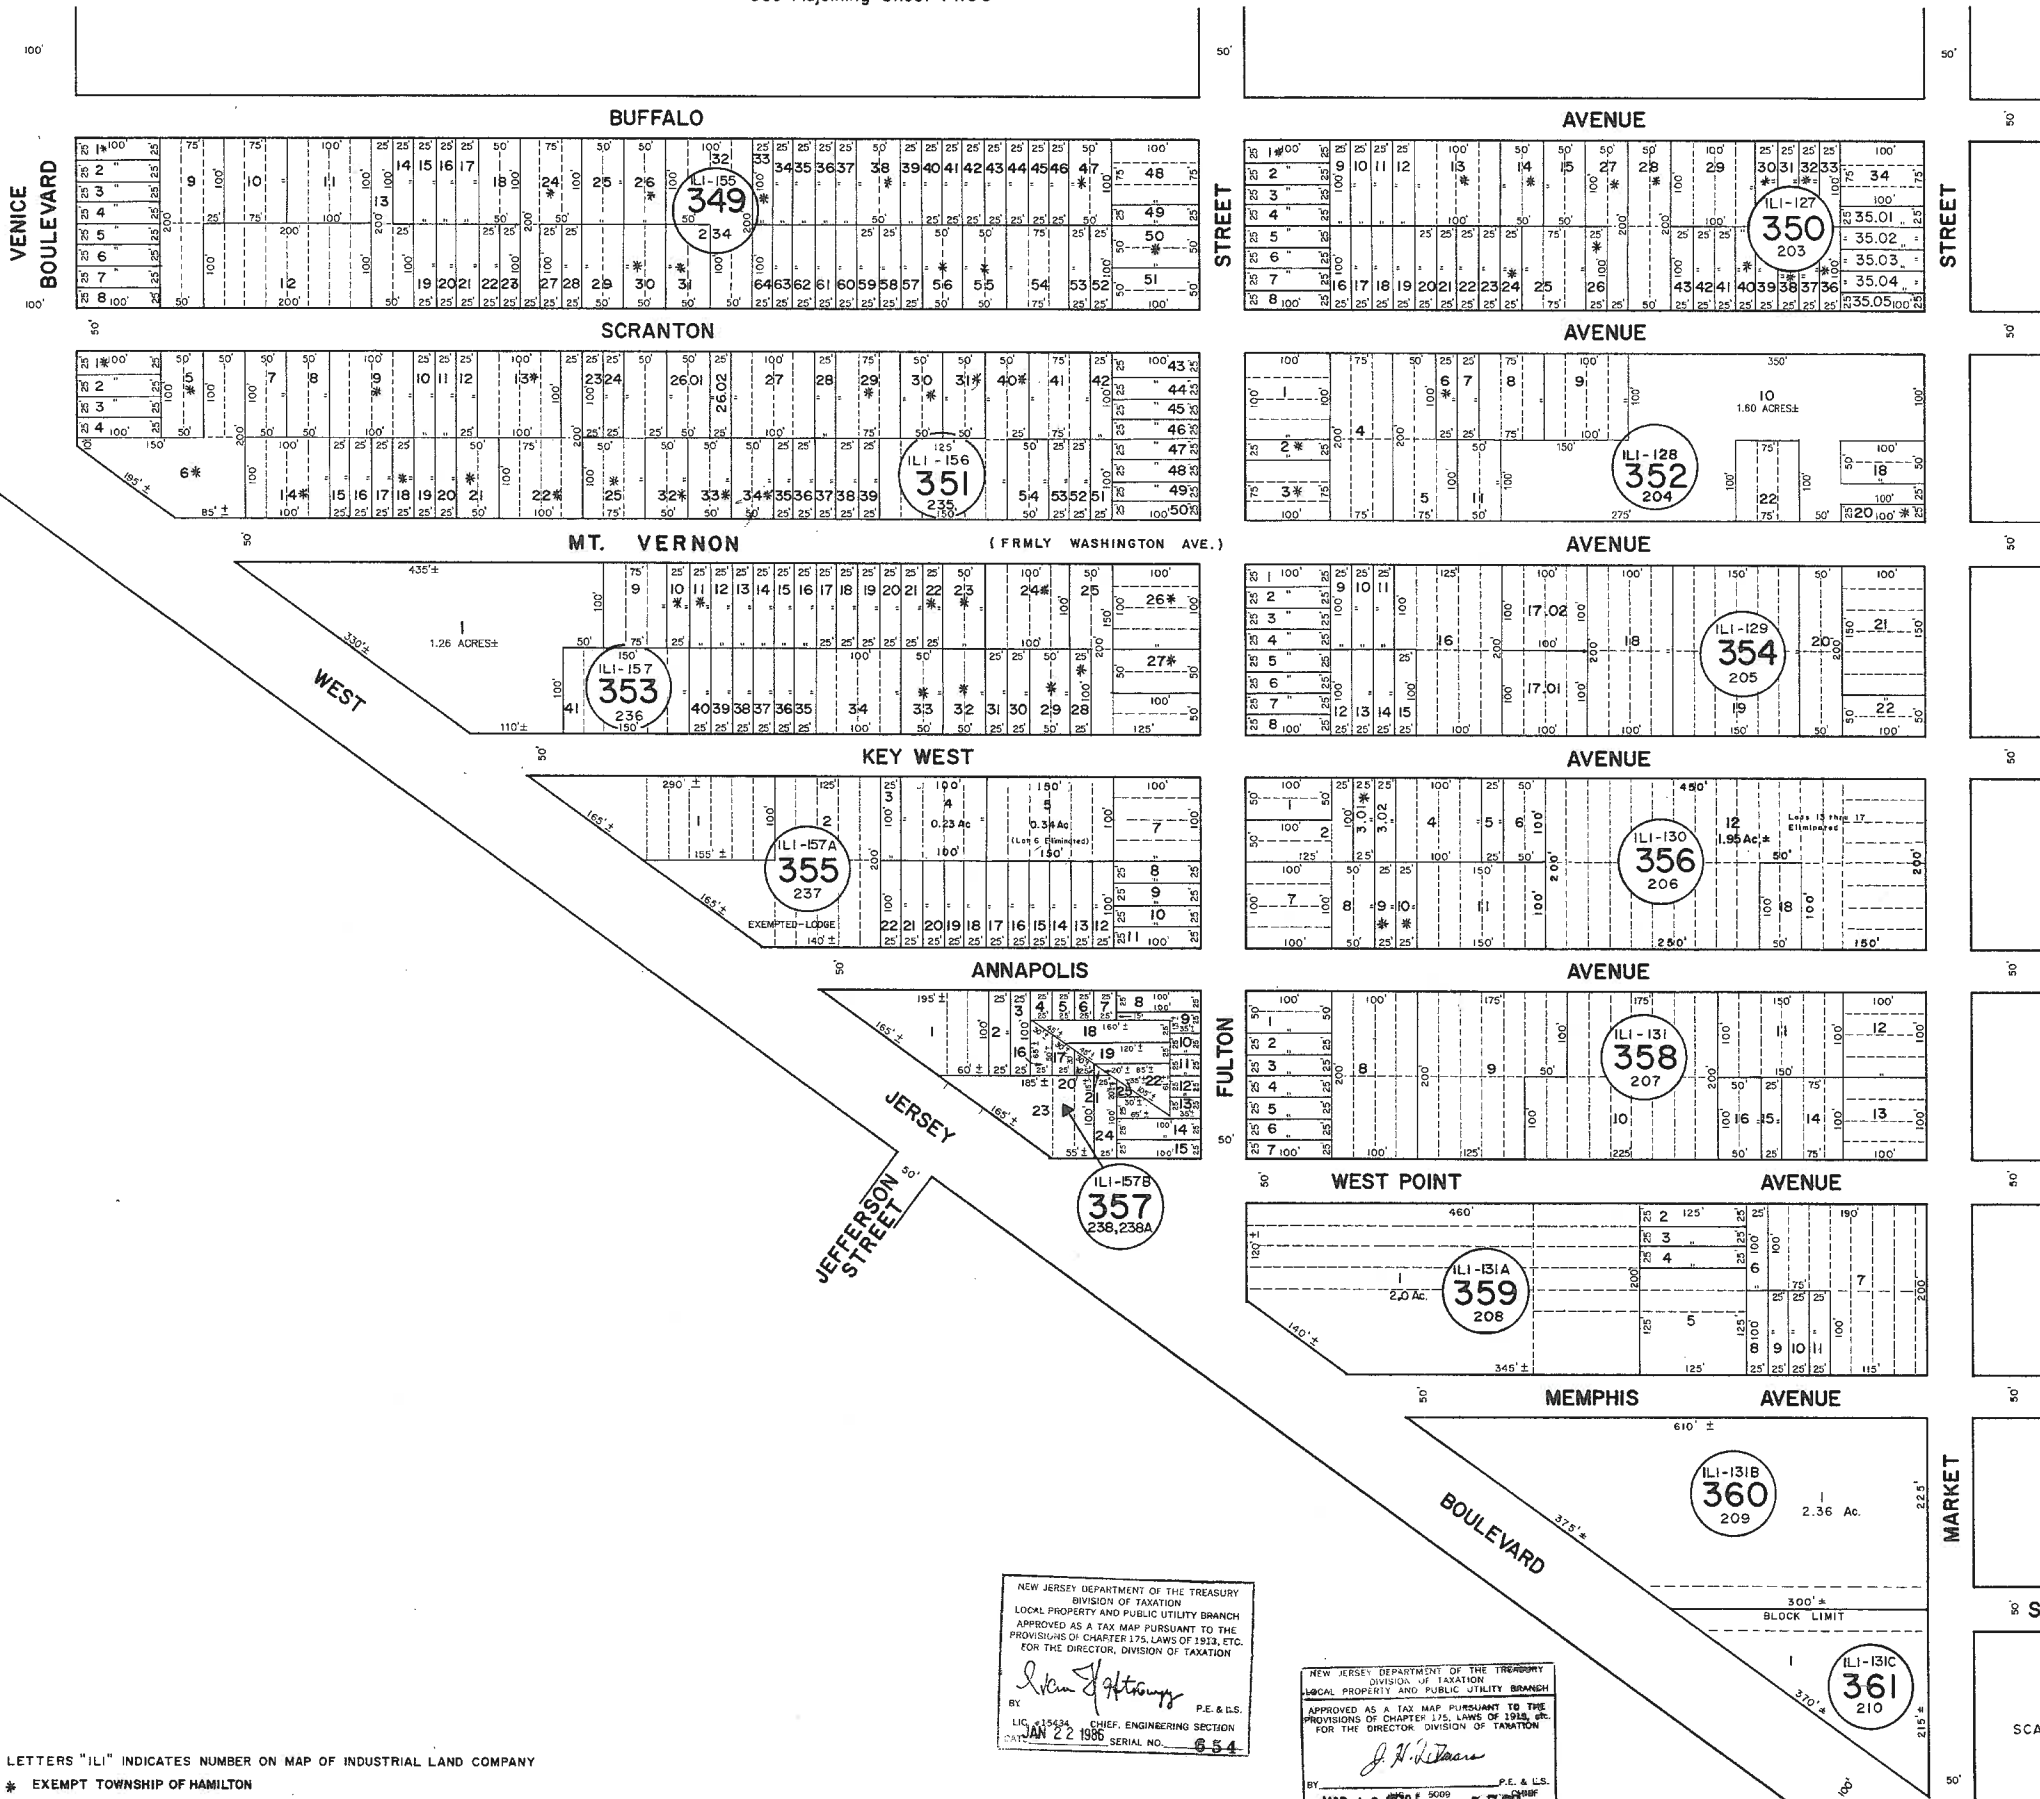

NOTE: LETTERS "ILI" INDICATES NUMBER ON MAP OF INDUSTRIAL LAND COMPANY
 * EXEMPT TOWNSHIP OF HAMILTON

NEW JERSEY DEPARTMENT OF THE TREASURY
 DIVISION OF TAXATION
 LOCAL PROPERTY AND PUBLIC UTILITY BRANCH
 APPROVED AS A TAX MAP PURSUANT TO THE
 PROVISIONS OF CHAPTER 175, LAWS OF 1915, ETC.
 FOR THE DIRECTOR, DIVISION OF TAXATION
Alexander M. Churchill
 BY: P.E. & L.S.
 LIC. #15434, CHIEF, ENGINEERING SECTION
 JAN 22 1986 SERIAL NO. 654

NEW JERSEY DEPARTMENT OF THE TREASURY
 DIVISION OF TAXATION
 LOCAL PROPERTY AND PUBLIC UTILITY BRANCH
 APPROVED AS A TAX MAP PURSUANT TO THE
 PROVISIONS OF CHAPTER 175, LAWS OF 1915, ETC.
 FOR THE DIRECTOR, DIVISION OF TAXATION
Ronald J. Price
 BY: P.E. & L.S.
 MAR 18 1978 # 5009 SERIAL NO. 578

REV. BY CHURCHILL - JAN. 2002, JUNE 2002, FEB. 2008 See Adjoining Sheet 14
 REV. BY ALEXANDER M. CHURCHILL ASSOC. - JAN. '95

WPA 4-19-85
 WPIA 5-7-84
 REVISIONS

TAX MAP
 TOWNSHIP OF HAMILTON
 ATLANTIC COUNTY, NEW JERSEY
 SCALE: 1" = 100' DATE: JUNE 1, 1977
 RONALD J. PRICE
 PLEASANTVILLE, N.J.
 N.J. LICENSE NO. 13901