


REVISIONS
WPHA 1-9-92

See Adjoining Sheet 14

ATLANTIC COUNTY
BUENA VISTA TOWNSHIP

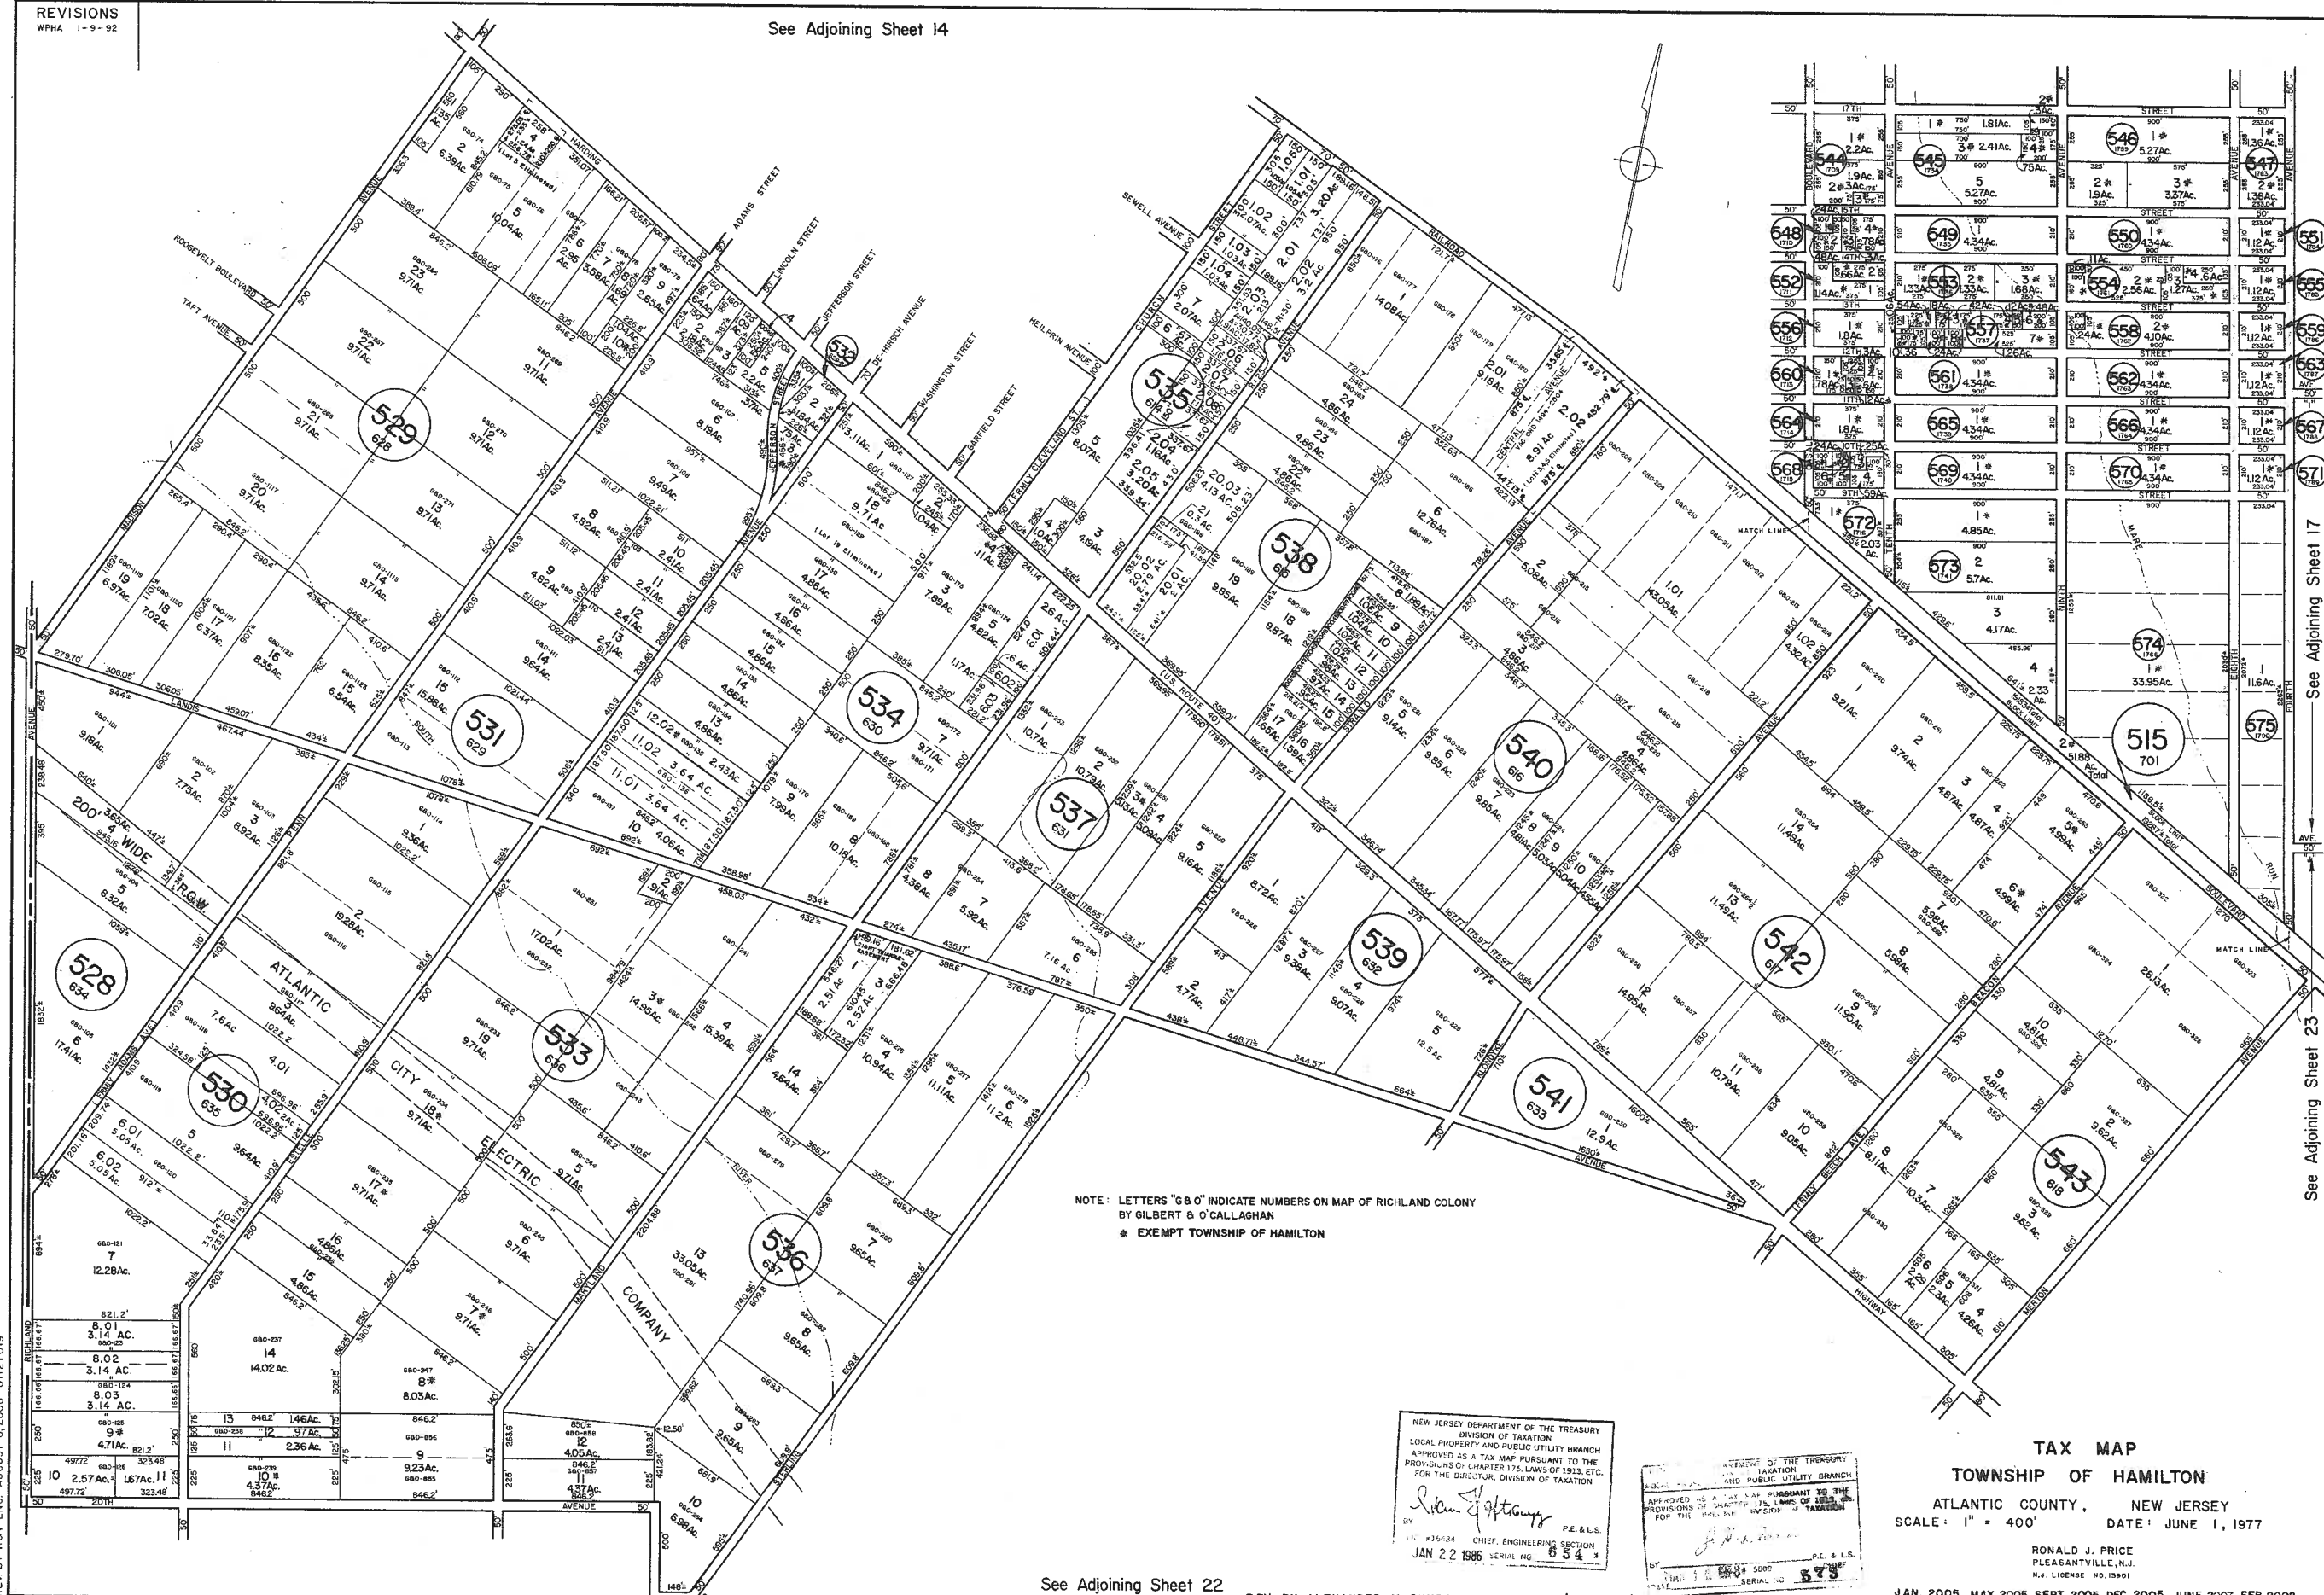

NOTE: LETTERS "G & O" INDICATE NUMBERS ON MAP OF RICHLAND COLONY
 BY GILBERT & O'CALLAGHAN
 * EXEMPT TOWNSHIP OF HAMILTON

NEW JERSEY DEPARTMENT OF THE TREASURY
 DIVISION OF TAXATION
 LOCAL PROPERTY AND PUBLIC UTILITY BRANCH
 APPROVED AS A TAX MAP PURSUANT TO THE
 PROVISIONS OF CHAPTER 175, LAWS OF 1913, ETC.
 FOR THE DIRECTOR, DIVISION OF TAXATION
Silvan J. Anthony
 P.E. & L.S.
 JAN 22 1986 SERIAL NO. 654

APPROVED AS A TAX MAP PURSUANT TO THE
 PROVISIONS OF CHAPTER 175, LAWS OF 1913, ETC.
 FOR THE DIRECTOR, DIVISION OF TAXATION
[Signature]
 P.E. & L.S.
 SERIAL NO. 654

TAX MAP
 TOWNSHIP OF HAMILTON
 ATLANTIC COUNTY, NEW JERSEY
 SCALE: 1" = 400' DATE: JUNE 1, 1977

RONALD J. PRICE
 PLEASANTVILLE, N.J.
 N.J. LICENSE NO. 15901

REV. BY REMINGTON & VERRICK ENGINEERS - 1-10-2013
 REV. BY RBY ENG. - AUGUST 8, 2009 - 01210109

See Adjoining Sheet 22

REV. BY ALEXANDER M. CHURCHILL ASSOC. - JAN '95, MAR '95

REV. BY CHURCHILL - APRIL 2001, OCT. 2001, DEC. 2001, JAN. 2003, JULY 2004
 JAN. 2005, MAY 2005, SEPT. 2005, DEC. 2005, JUNE 2007, FEB. 2008