

REVISIONS
WPHA 12-8-88
WPHA 2-2-89

See Adjoining Sheet 28

See Adjoining Sheet 31



See Adjoining Sheet 38

See Adjoining Sheet 27

See Adjoining Sheet 26

See Adjoining Sheet 37

See Adjoining Sheet 36

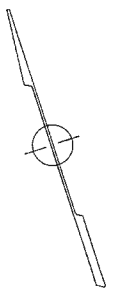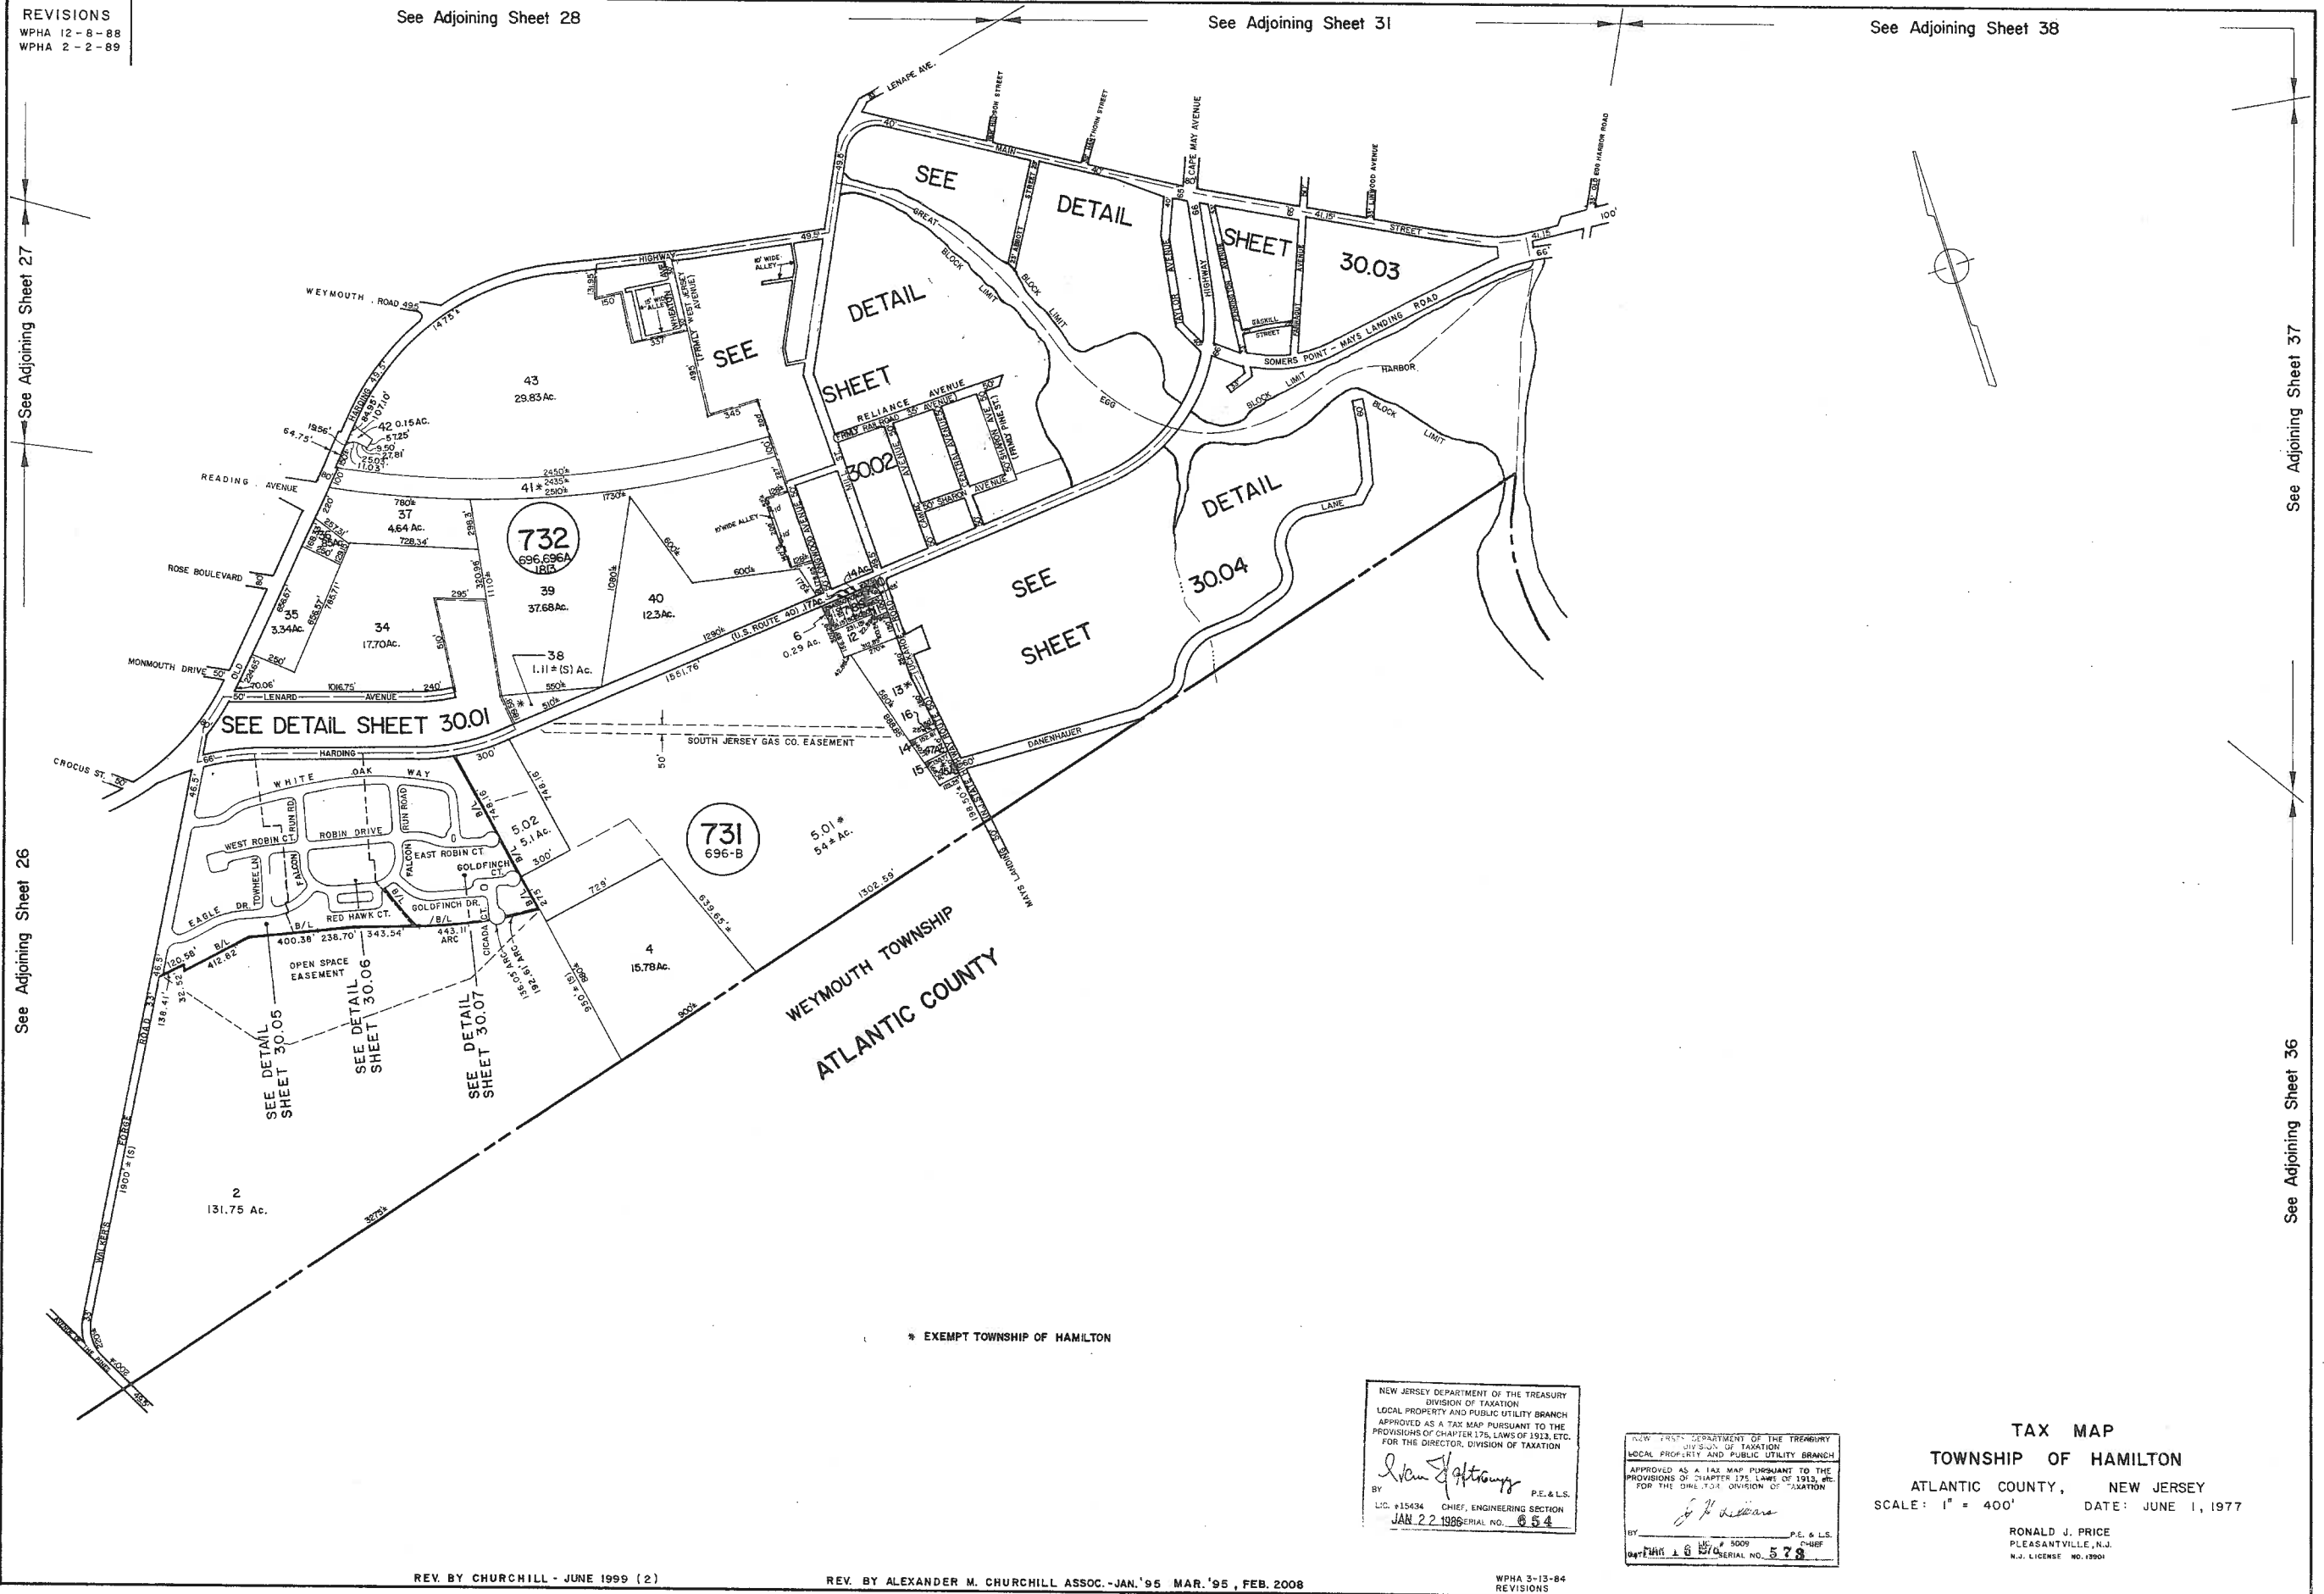

NEW JERSEY DEPARTMENT OF THE TREASURY
DIVISION OF TAXATION
LOCAL PROPERTY AND PUBLIC UTILITY BRANCH
APPROVED AS A TAX MAP PURSUANT TO THE
PROVISIONS OF CHAPTER 175, LAWS OF 1912, ETC.
FOR THE DIRECTOR, DIVISION OF TAXATION

Alexander M. Churchill
P.E. & L.S.
LIC. #15434 CHIEF, ENGINEERING SECTION
JAN 22 1996 SERIAL NO. 654

NEW JERSEY DEPARTMENT OF THE TREASURY
DIVISION OF TAXATION
LOCAL PROPERTY AND PUBLIC UTILITY BRANCH
APPROVED AS A TAX MAP PURSUANT TO THE
PROVISIONS OF CHAPTER 175, LAWS OF 1912, ETC.
FOR THE DIRECTOR, DIVISION OF TAXATION

Ronald J. Price
P.E. & L.S.
LIC. # 5009 CHIEF
MAY 16 1978 SERIAL NO. 578

TAX MAP
TOWNSHIP OF HAMILTON
ATLANTIC COUNTY, NEW JERSEY
SCALE: 1" = 400' DATE: JUNE 1, 1977

RONALD J. PRICE
PLEASANTVILLE, N.J.
N.J. LICENSE NO. 13901

REV. BY CHURCHILL - JUNE 1999 (2)

REV. BY ALEXANDER M. CHURCHILL ASSOC. - JAN. '95 MAR. '95, FEB. 2008

WPHA 3-13-84
REVISIONS