


REVISIONS		
DATE	LS NAME	LIC. No.
4-28-98	MARTIN E TIRELLA	LS 27477

See Adjoining Sheet 28

See Adjoining Sheet 29

See Adjoining Sheet 30

See Adjoining Sheet 32

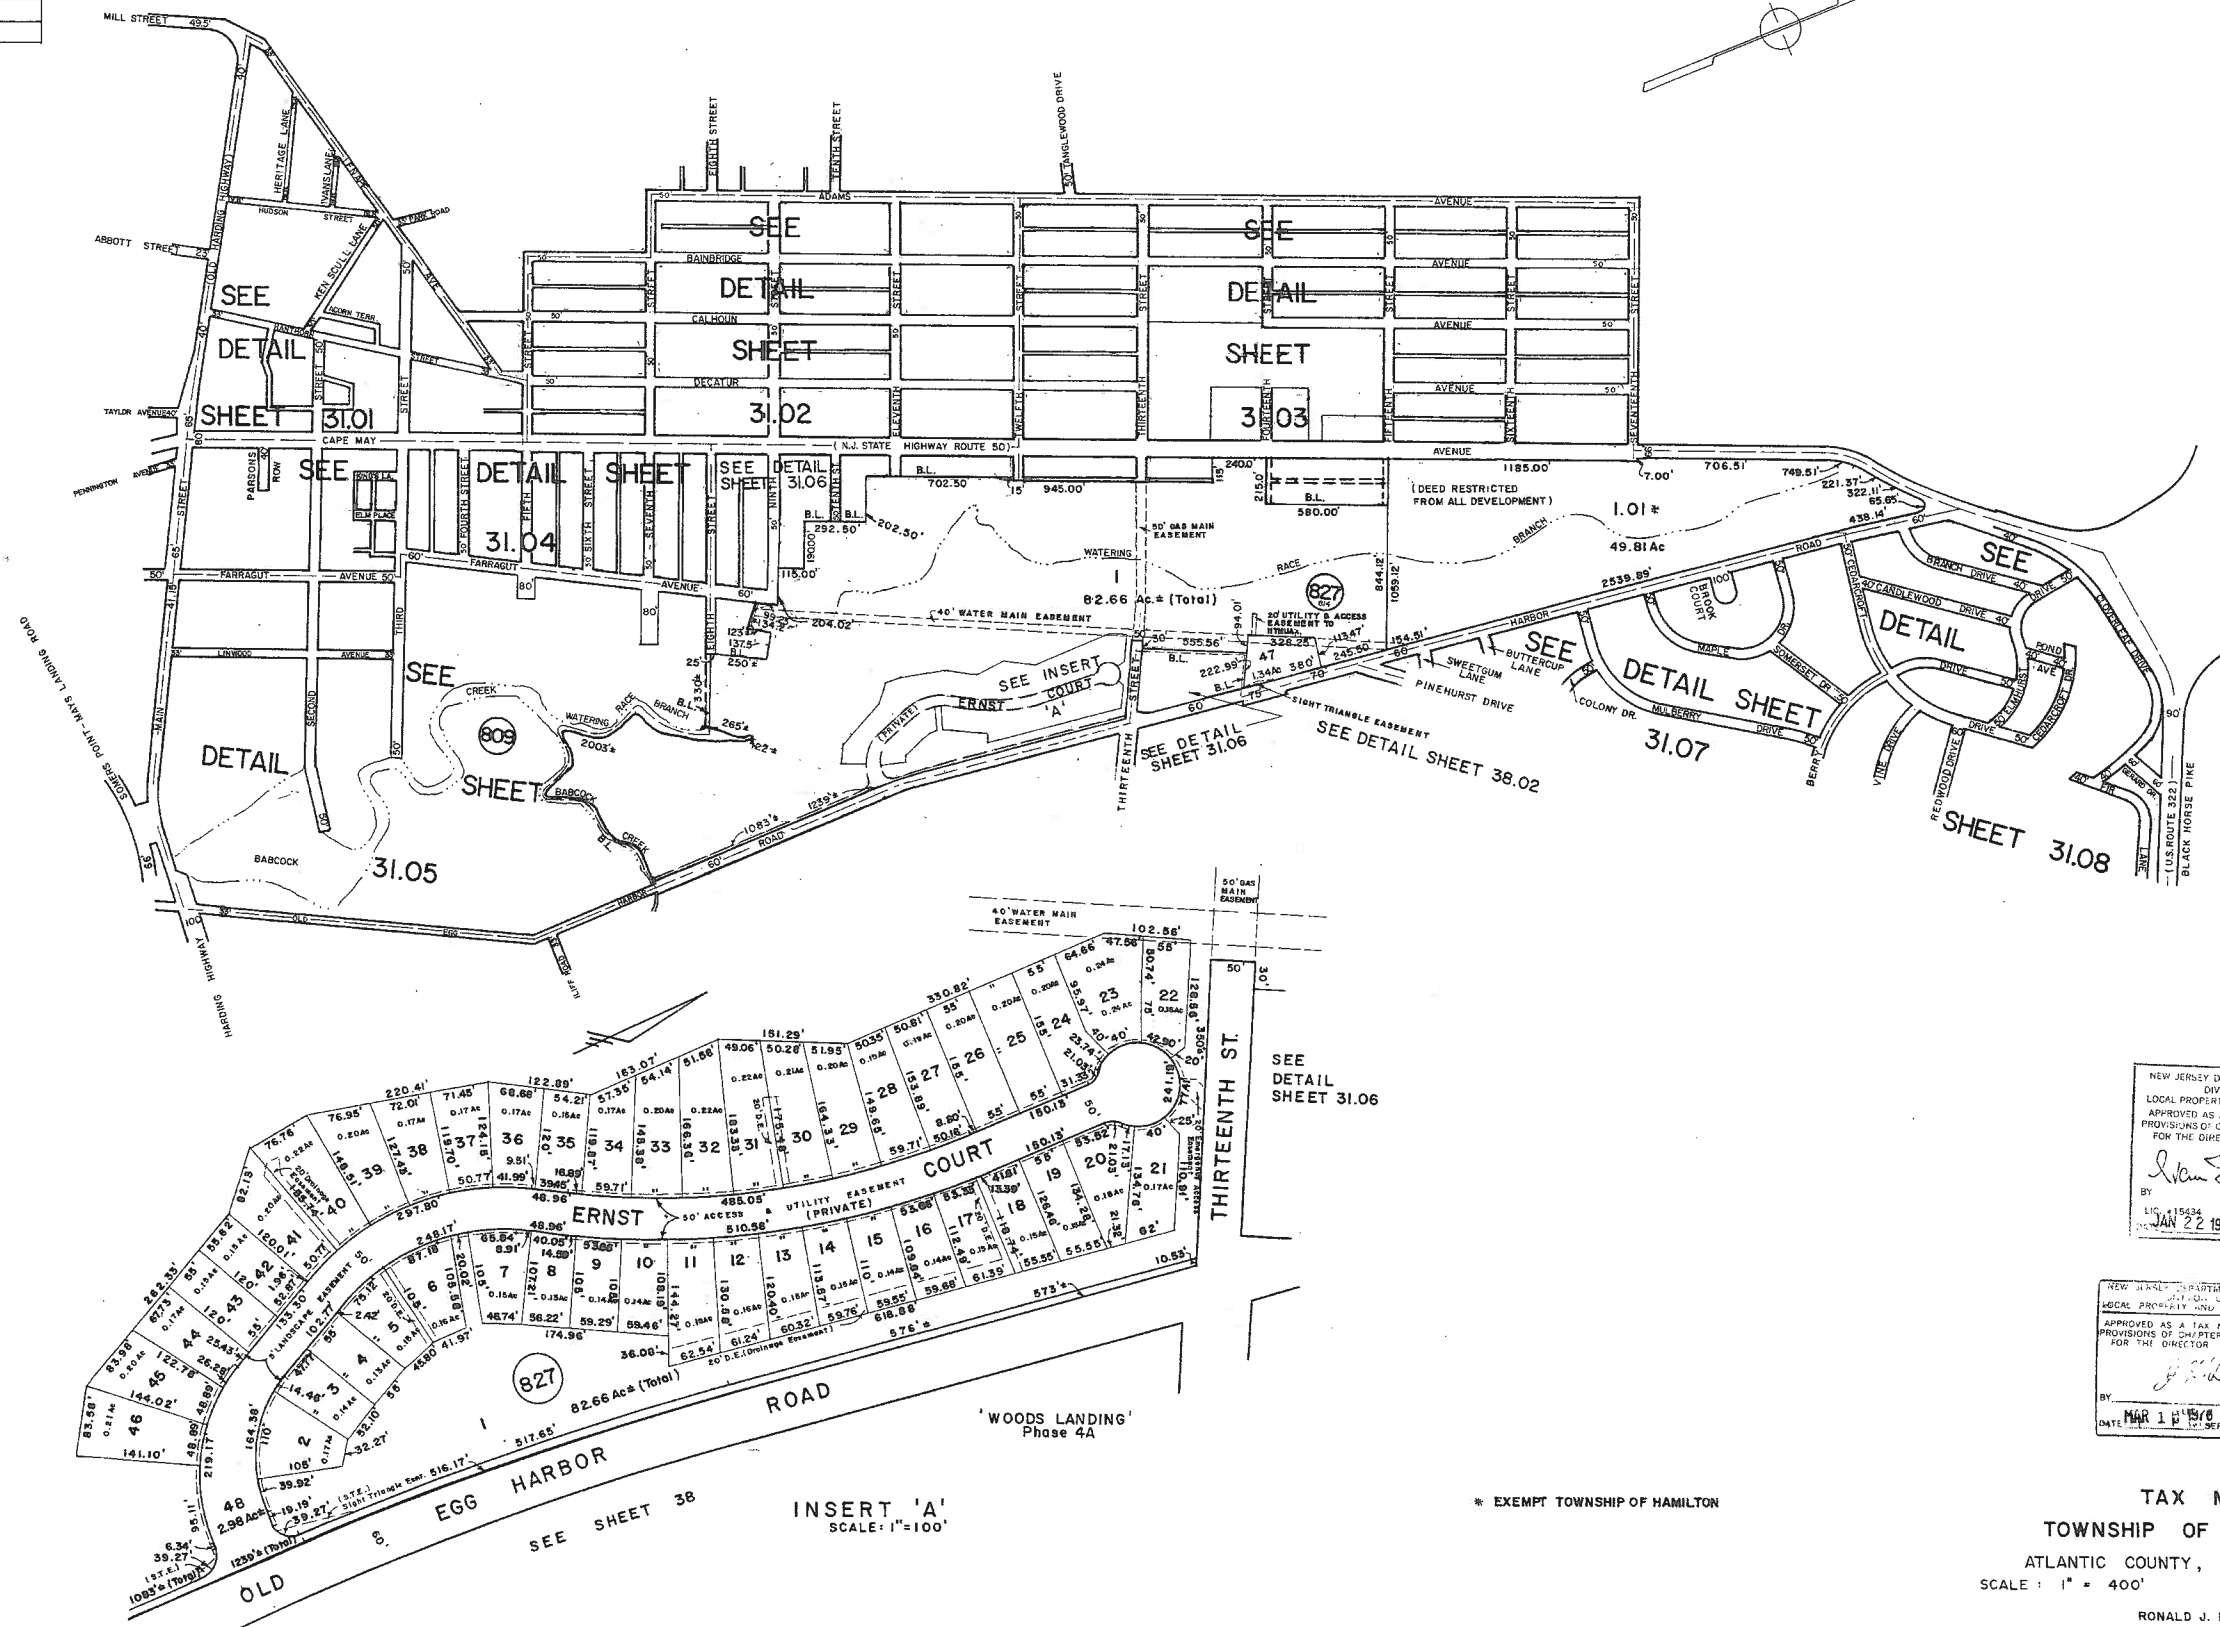

NEW JERSEY DEPARTMENT OF THE TREASURY  
 DIVISION OF TAXATION  
 LOCAL PROPERTY AND PUBLIC UTILITY BRANCH  
 APPROVED AS A TAX MAP PURSUANT TO THE  
 PROVISIONS OF CHAPTER 175, LAWS OF 1953, ETC.  
 FOR THE DIRECTOR, DIVISION OF TAXATION

*Alexander M. Churchill*  
 BY: P.E. & L.S.  
 LIC. 15434 CHIEF, ENGINEERING SECTION  
 JAN 22 1986 SERIAL NO. 5 5 4

NEW JERSEY DEPARTMENT OF THE TREASURY  
 DIVISION OF TAXATION  
 LOCAL PROPERTY AND PUBLIC UTILITY BRANCH  
 APPROVED AS A TAX MAP PURSUANT TO THE  
 PROVISIONS OF CHAPTER 175, LAWS OF 1953, ETC.  
 FOR THE DIRECTOR, DIVISION OF TAXATION

*J. P. Williams*  
 BY: P.E. & L.S.  
 DATE MAR 10 1986 SERIAL NO. 5 7 8

TAX MAP  
 TOWNSHIP OF HAMILTON  
 ATLANTIC COUNTY, NEW JERSEY  
 SCALE: 1" = 400' DATE: JUNE 1, 1977

\* EXEMPT TOWNSHIP OF HAMILTON

INSERT 'A'  
SCALE: 1"=100'

REVISED BY CHURCHILL - MAY 2003, DEC. 2003, JUNE 2004, MAY 2005, NOV. 2005, FEB. 2008

See Adjoining Sheet 38

REV. BY ALEXANDER M. CHURCHILL ASSOC. - JAN '95