

ORIGINAL LINE OF GRANT TO JAMES LONG, FEB. 5, 1801


RISLEY'S

CHANNEL

3
274

ADJOINS SHEET 4

ADJOINS SHEET 2

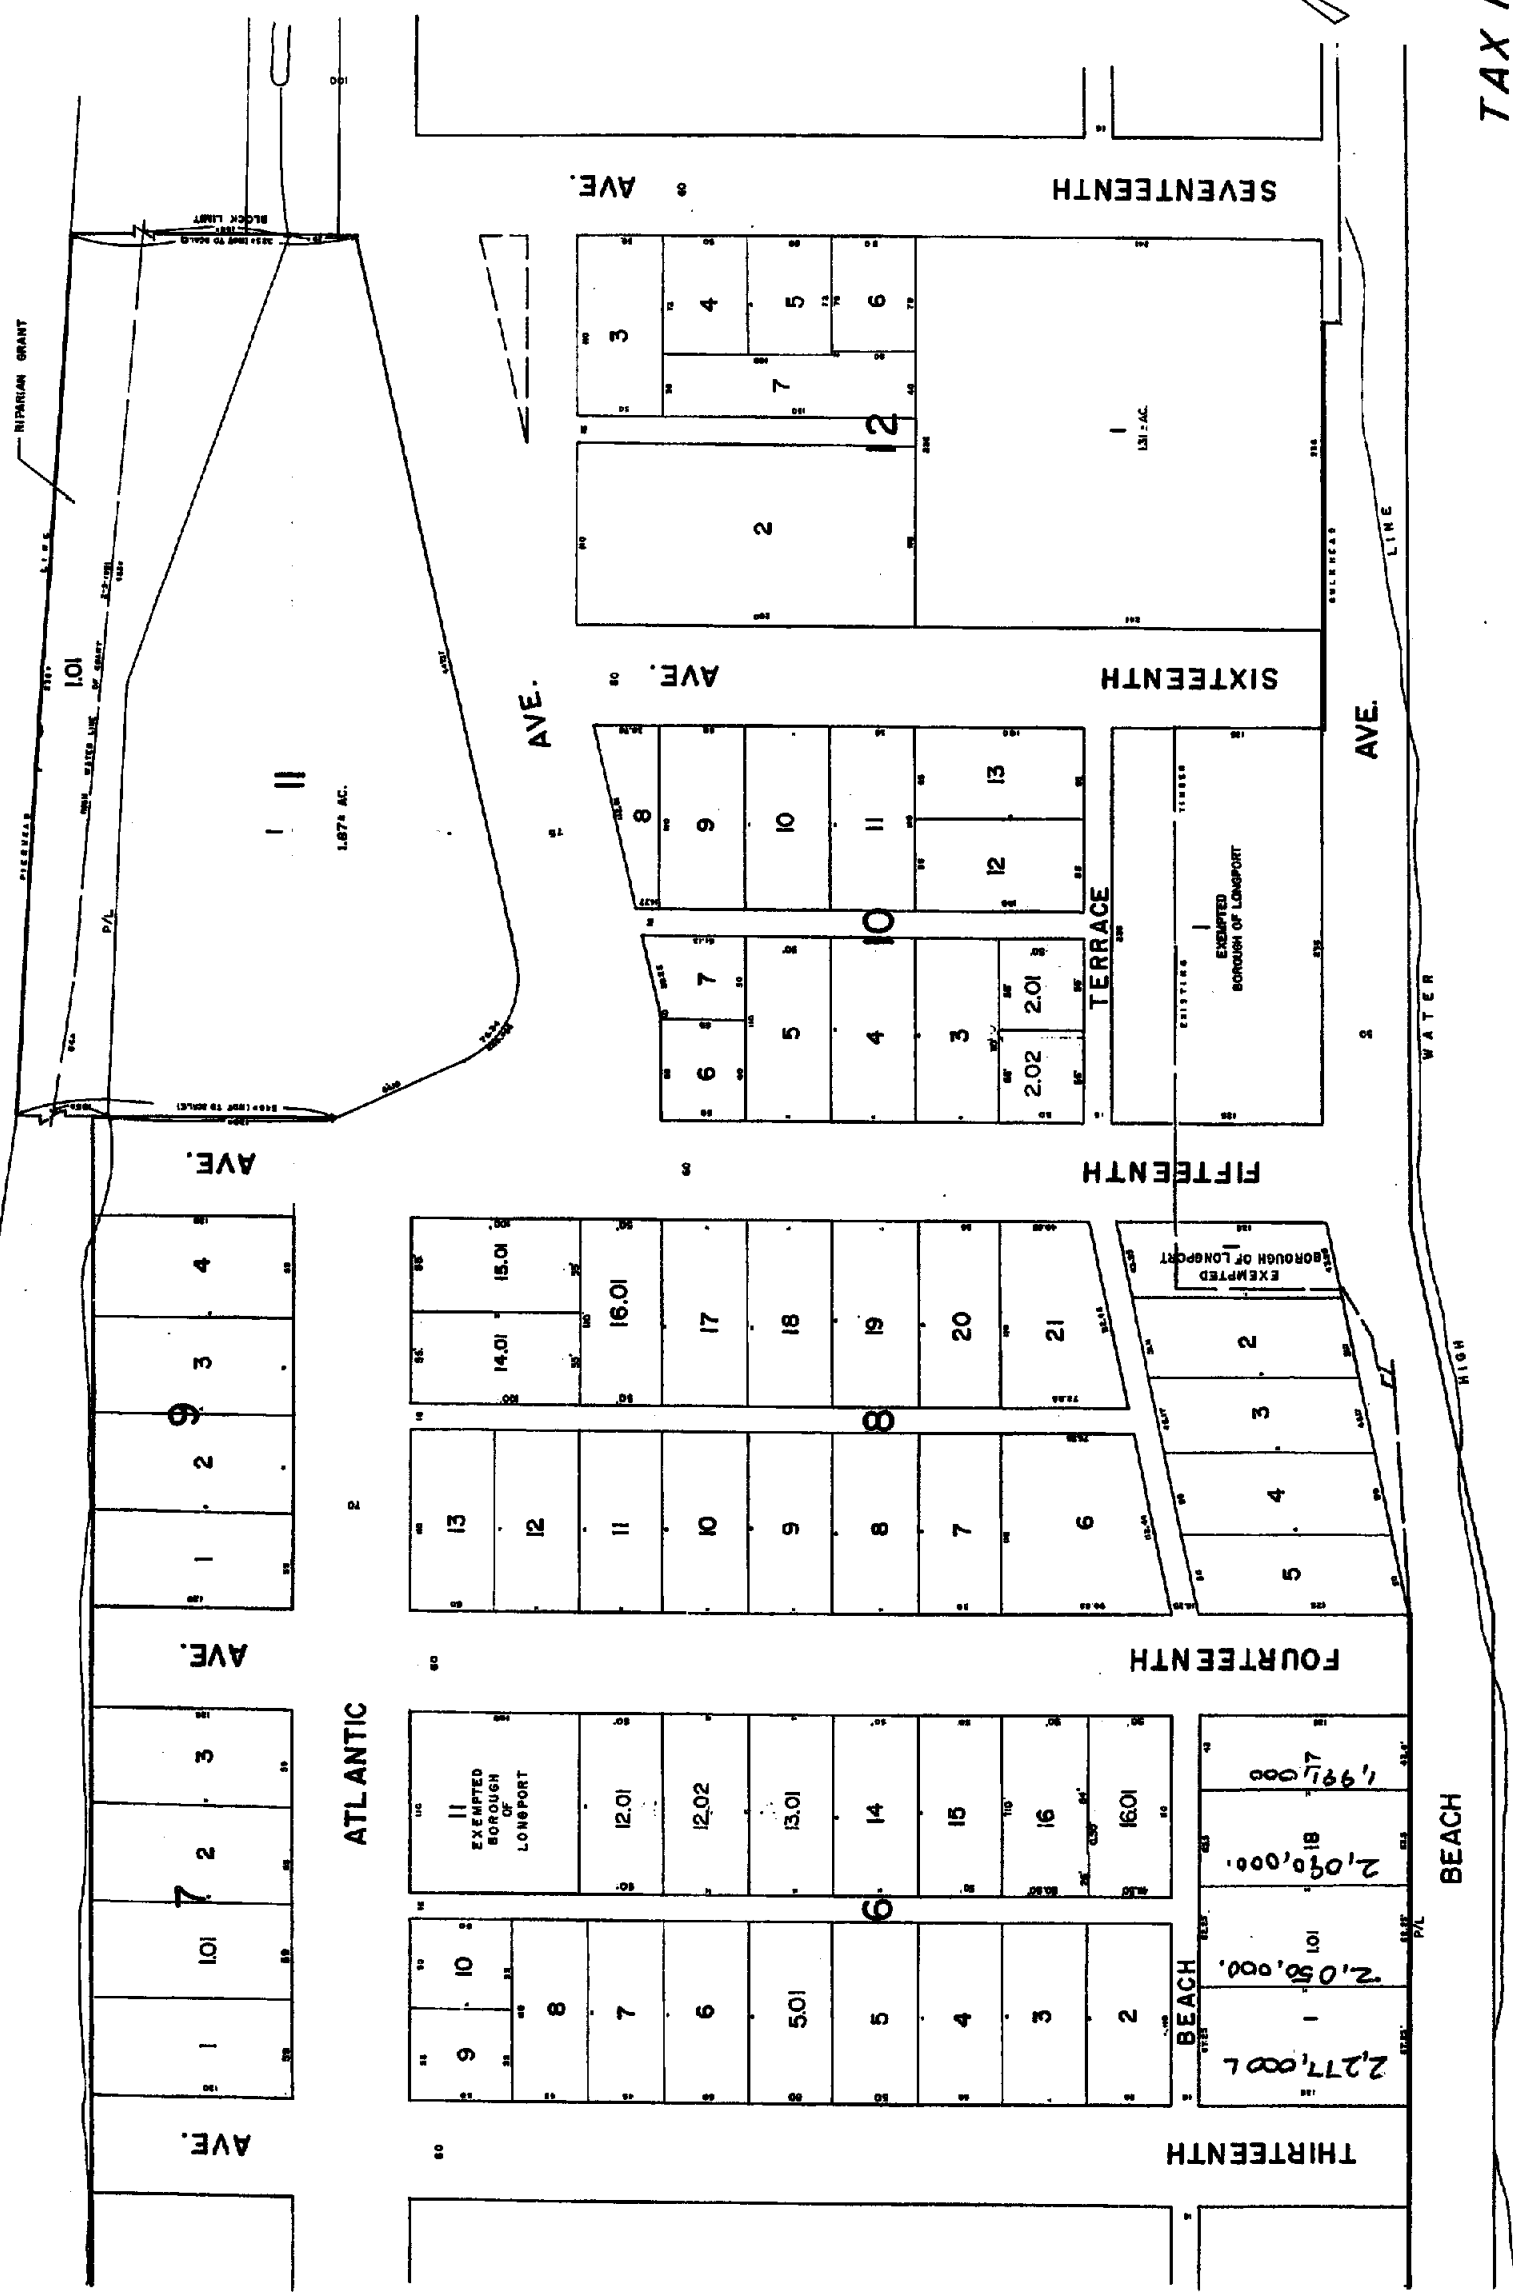

NEW GRANT APPROVED BY THE PRESIDENT
DIVISION OF TAXATION
PUBLIC UTILITY TAX BUREAU
APPROVED AS A TAX MAP PURSUANT TO THE
PROVISIONS OF P.L. 1970-107, AS AMENDED,
FOR THE REVISING INTERIOR OF TAXATION.
BY J. THOMAS WOOD, JR., R.E. & L.S. NO. 8129
GEORGE E. SCHILLING L.S. NO. 10196
421 GUARANTEE TRUST BLDG.
ATLANTIC CITY, N. J.

TAX MAP
OF THE
BOROUGH OF LONGPORT
ATLANTIC COUNTY, N. J.
SCALE: 1" = 50'
REV. JAN. 1984
J. THOMAS WOOD, JR., R.E. & L.S. NO. 8129
GEORGE E. SCHILLING L.S. NO. 10196
421 GUARANTEE TRUST BLDG.
ATLANTIC CITY, N. J.

OCEAN

ATLANTIC

1970	1971	1972	1973	1974	1975	1976	1977	1978	1979

OSCO 888
REVISED