
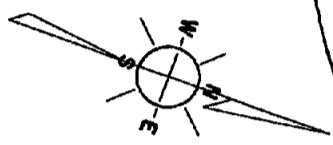


ADJOINS SHEET 8

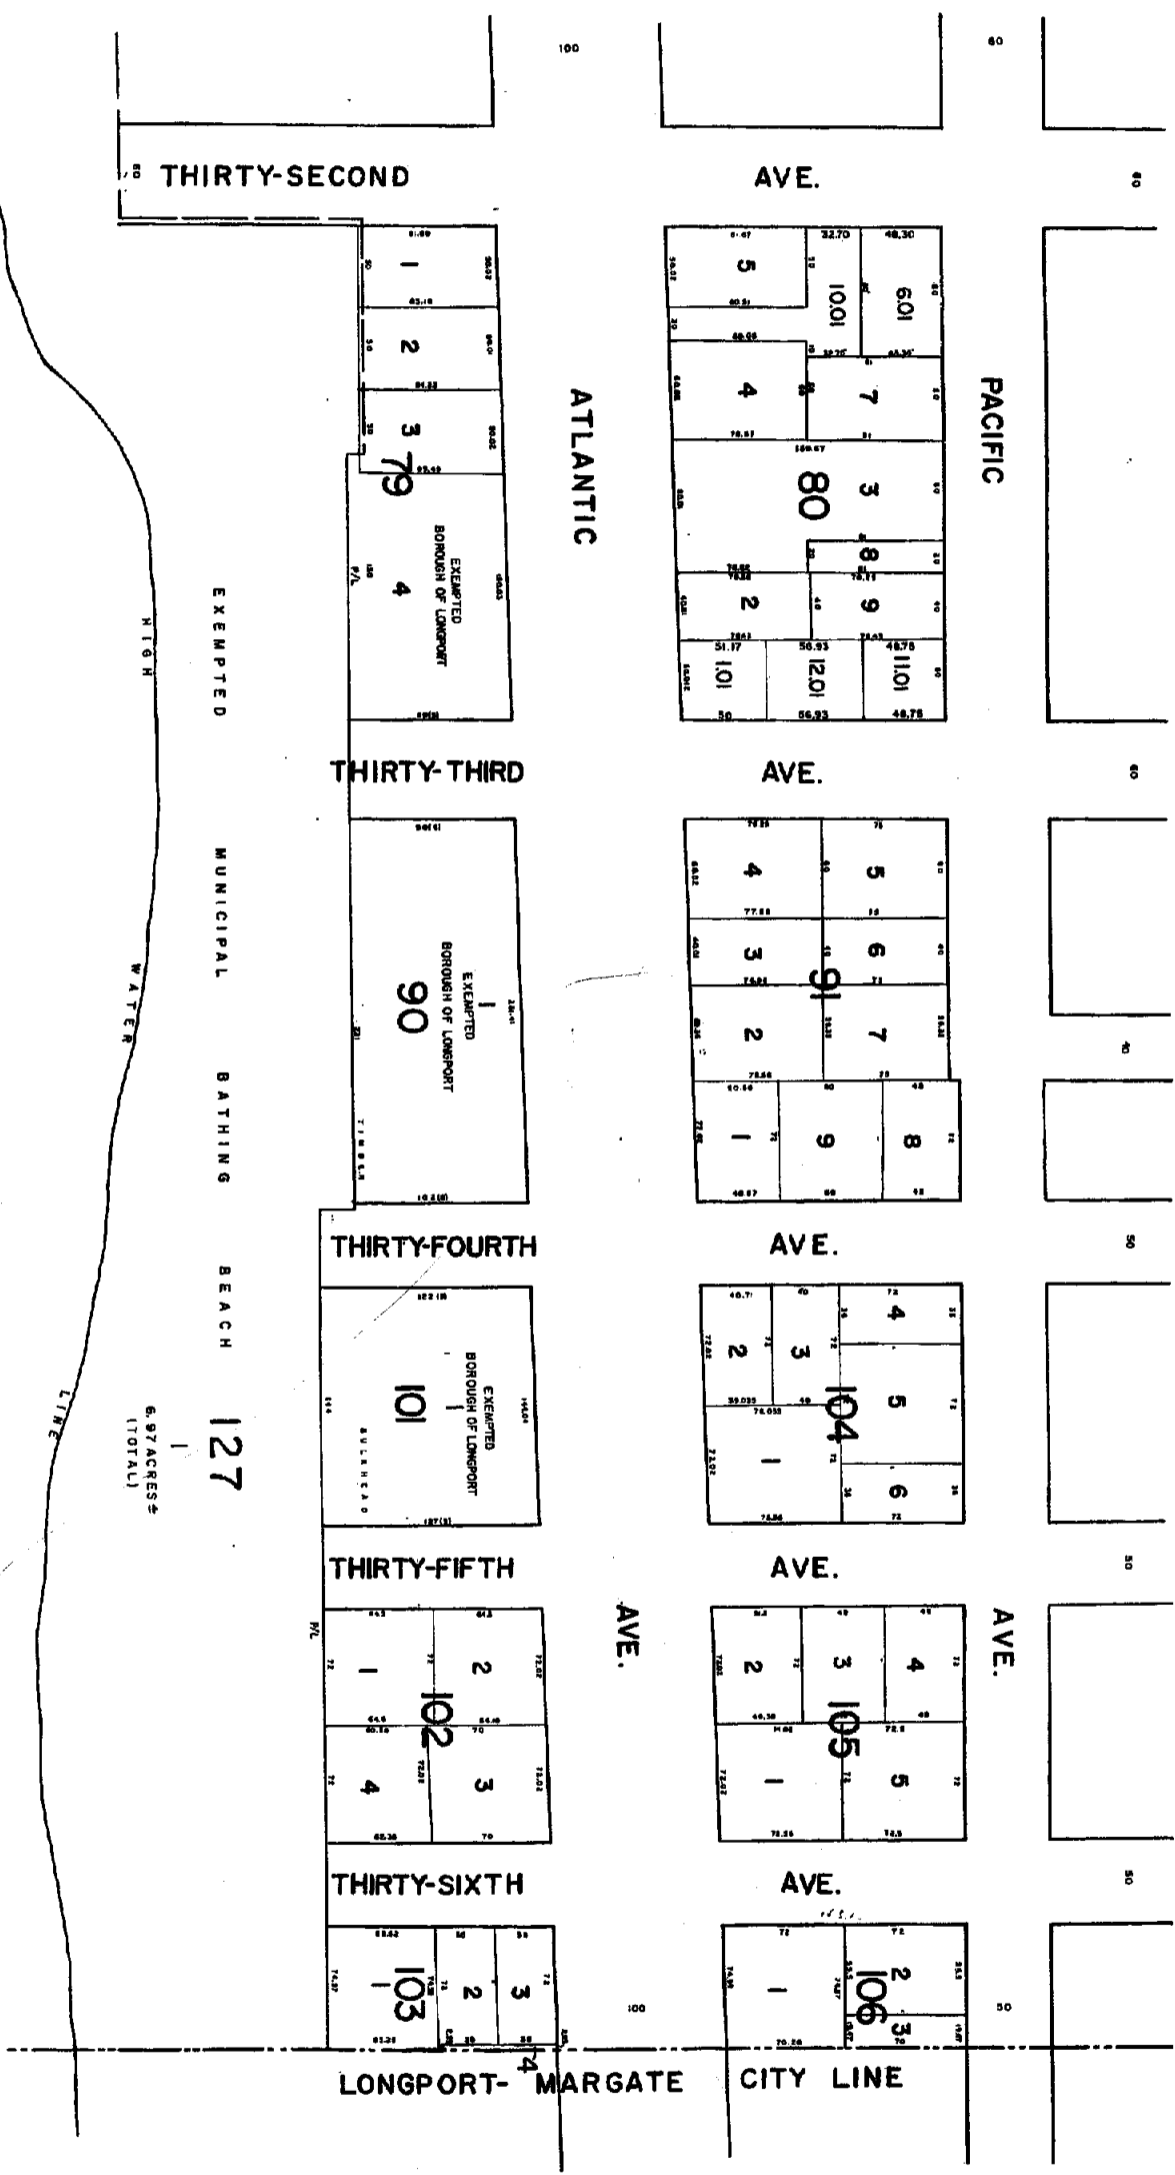

DATE	
BY	
REVISIONS	
NO.	
DESCRIPTION	
DATE	

**THE BUREAU OF TAXATION**  
 DIVISION OF TAXATION  
 STATE OF NEW JERSEY  
 APPROVED AS A TAX MAP PRESENTED TO THE  
 BOARD OF TAXATION BY THE  
 BOROUGH OF LONGPORT, N.J.  
 FOR THE PURPOSES OF TAXATION.  
 BY: *[Signature]*  
 DATE: 12/20/84  
 TAX MAP NO. 283

**TAX MAP**  
 OF THE  
**BOROUGH OF LONGPORT**  
**ATLANTIC COUNTY, N.J.**  
 SCALE: 1" = 50'  
 REV. JAN. 1984  
 J. THOMAS WOOD, JR., P.E., A.L.S., NO. 815  
 GEORGE E. SCHILLING, L.S., NO. 16198  
 421 GUARANTEE TRUST BLDG.  
 ATLANTIC CITY, N.J.  
**283**