
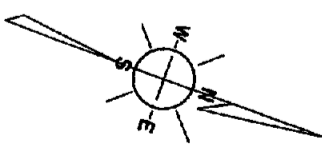


ADJOINS SHEET 10

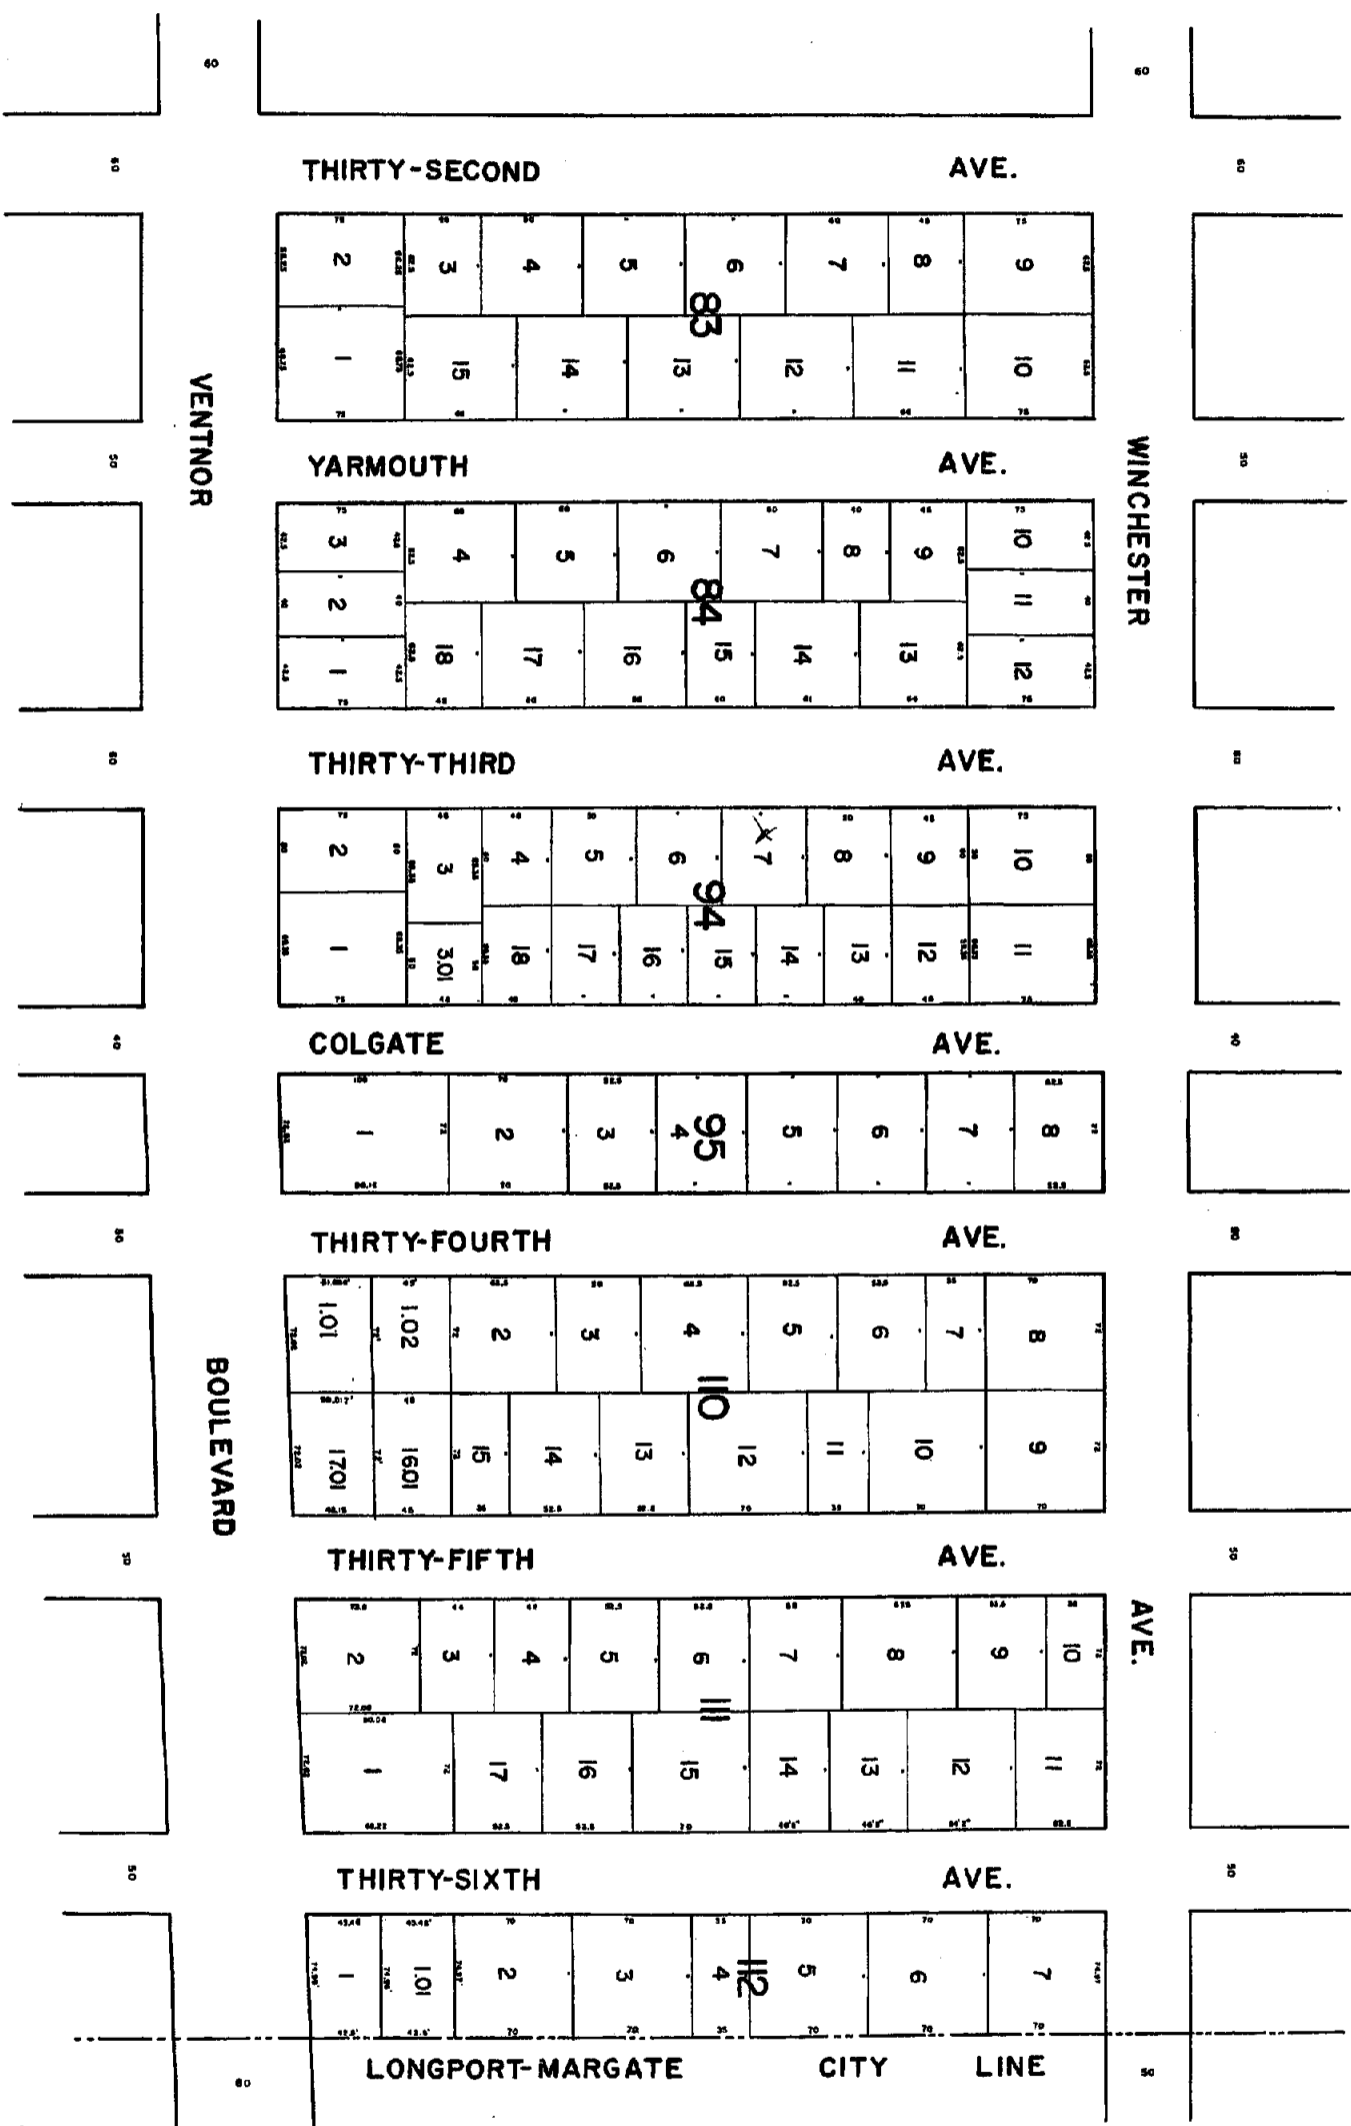


ADJOINS SHEET 13

NEW LEGIST ENACTED IN THE THIRTIETH  
 PUBLIC UTILITY TAX RENEWAL  
 APPROVED AS A TAX MAP PURSUANT TO THE  
 PROVISIONS OF THE PUBLIC UTILITY TAX RENEWAL  
 ACT OF 1968 (P.U.T.R.A.) AND THE  
 REVISED PUBLIC UTILITY TAX RENEWAL ACT OF 1970.  
 BY *[Signature]*  
 DEC 8 1970  
 REV. JAN. 1984

**TAX MAP 285**  
 OF THE  
**BOROUGH OF LONGPORT**  
**ATLANTIC COUNTY, N.J.**  
 SCALE: 1" = 50'  
 REV. JAN. 1984  
 J. THOMAS WOOD, JR., P.E. & L.S. NO. 8139  
 GEORGE E. SCHILLING, L.S. NO. 18198  
 421 GUARANTEE TRUST BLDG.  
 ATLANTIC CITY, N.J.