
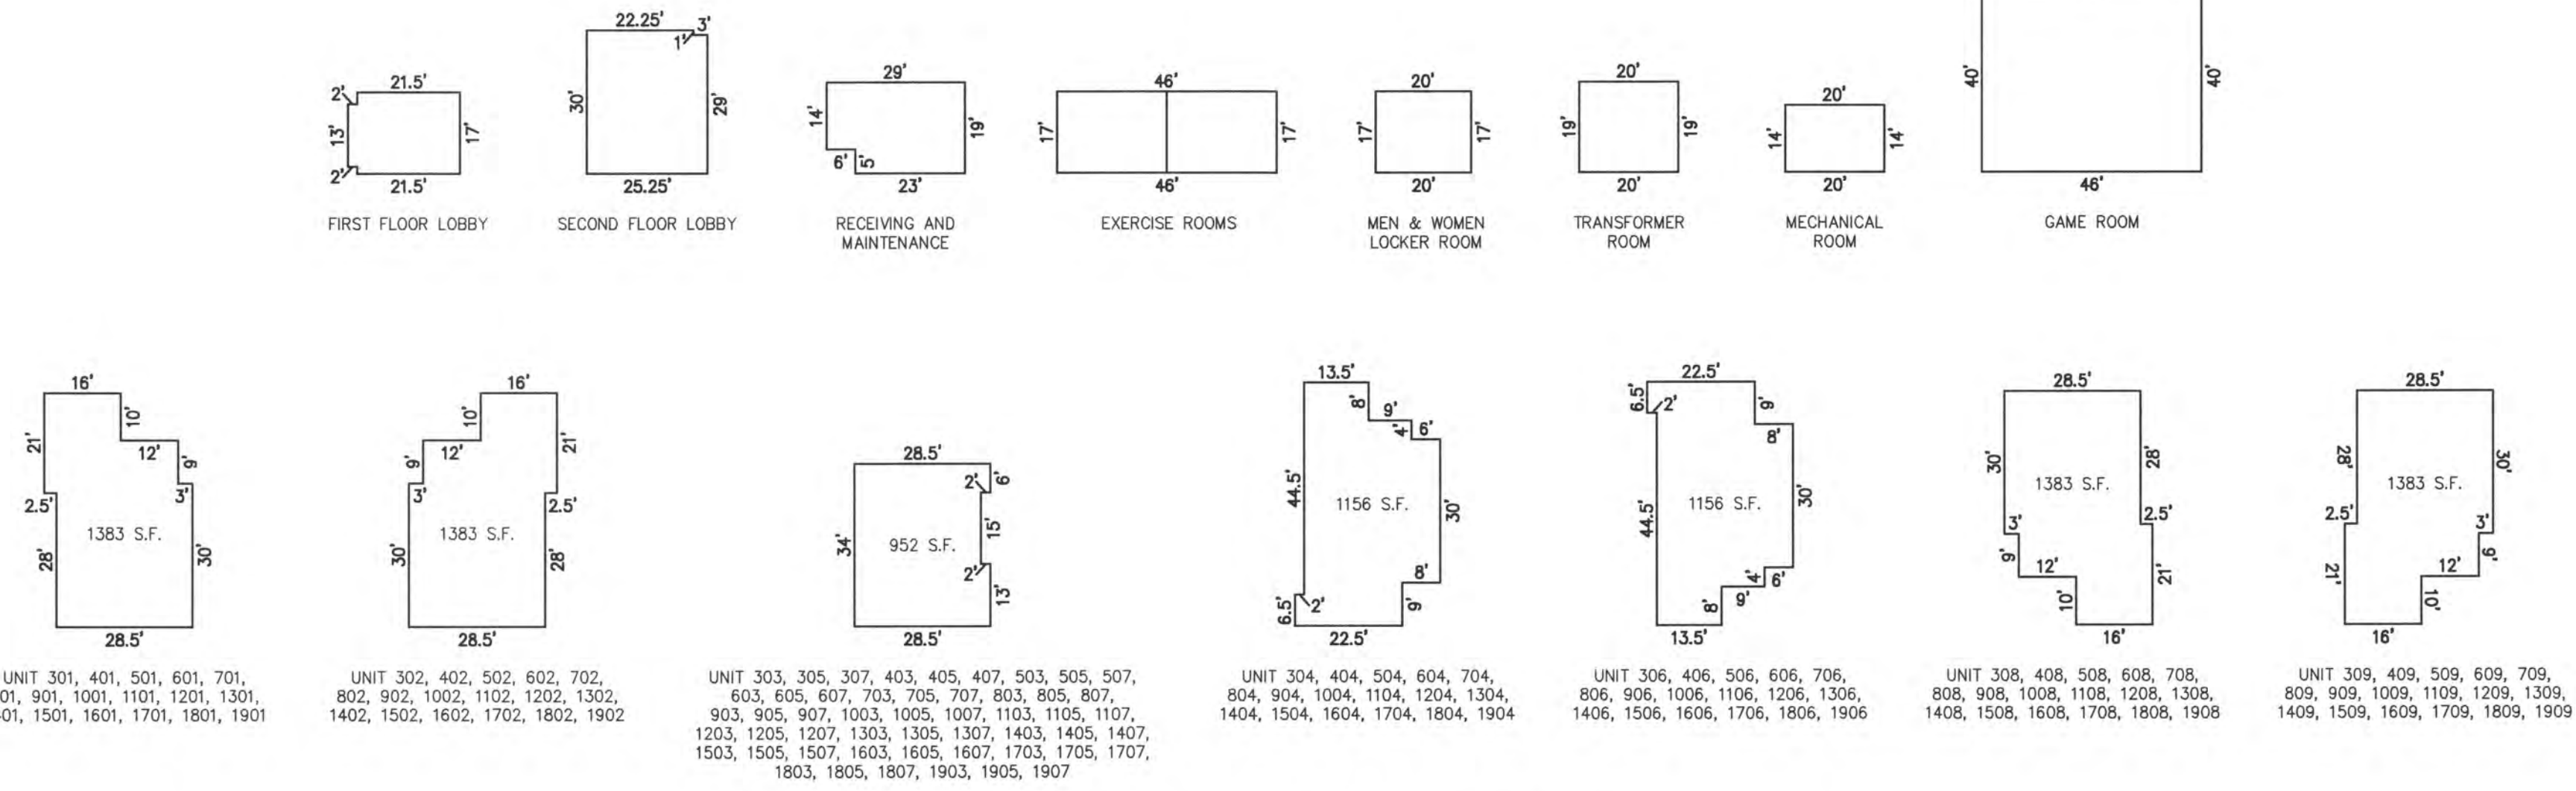
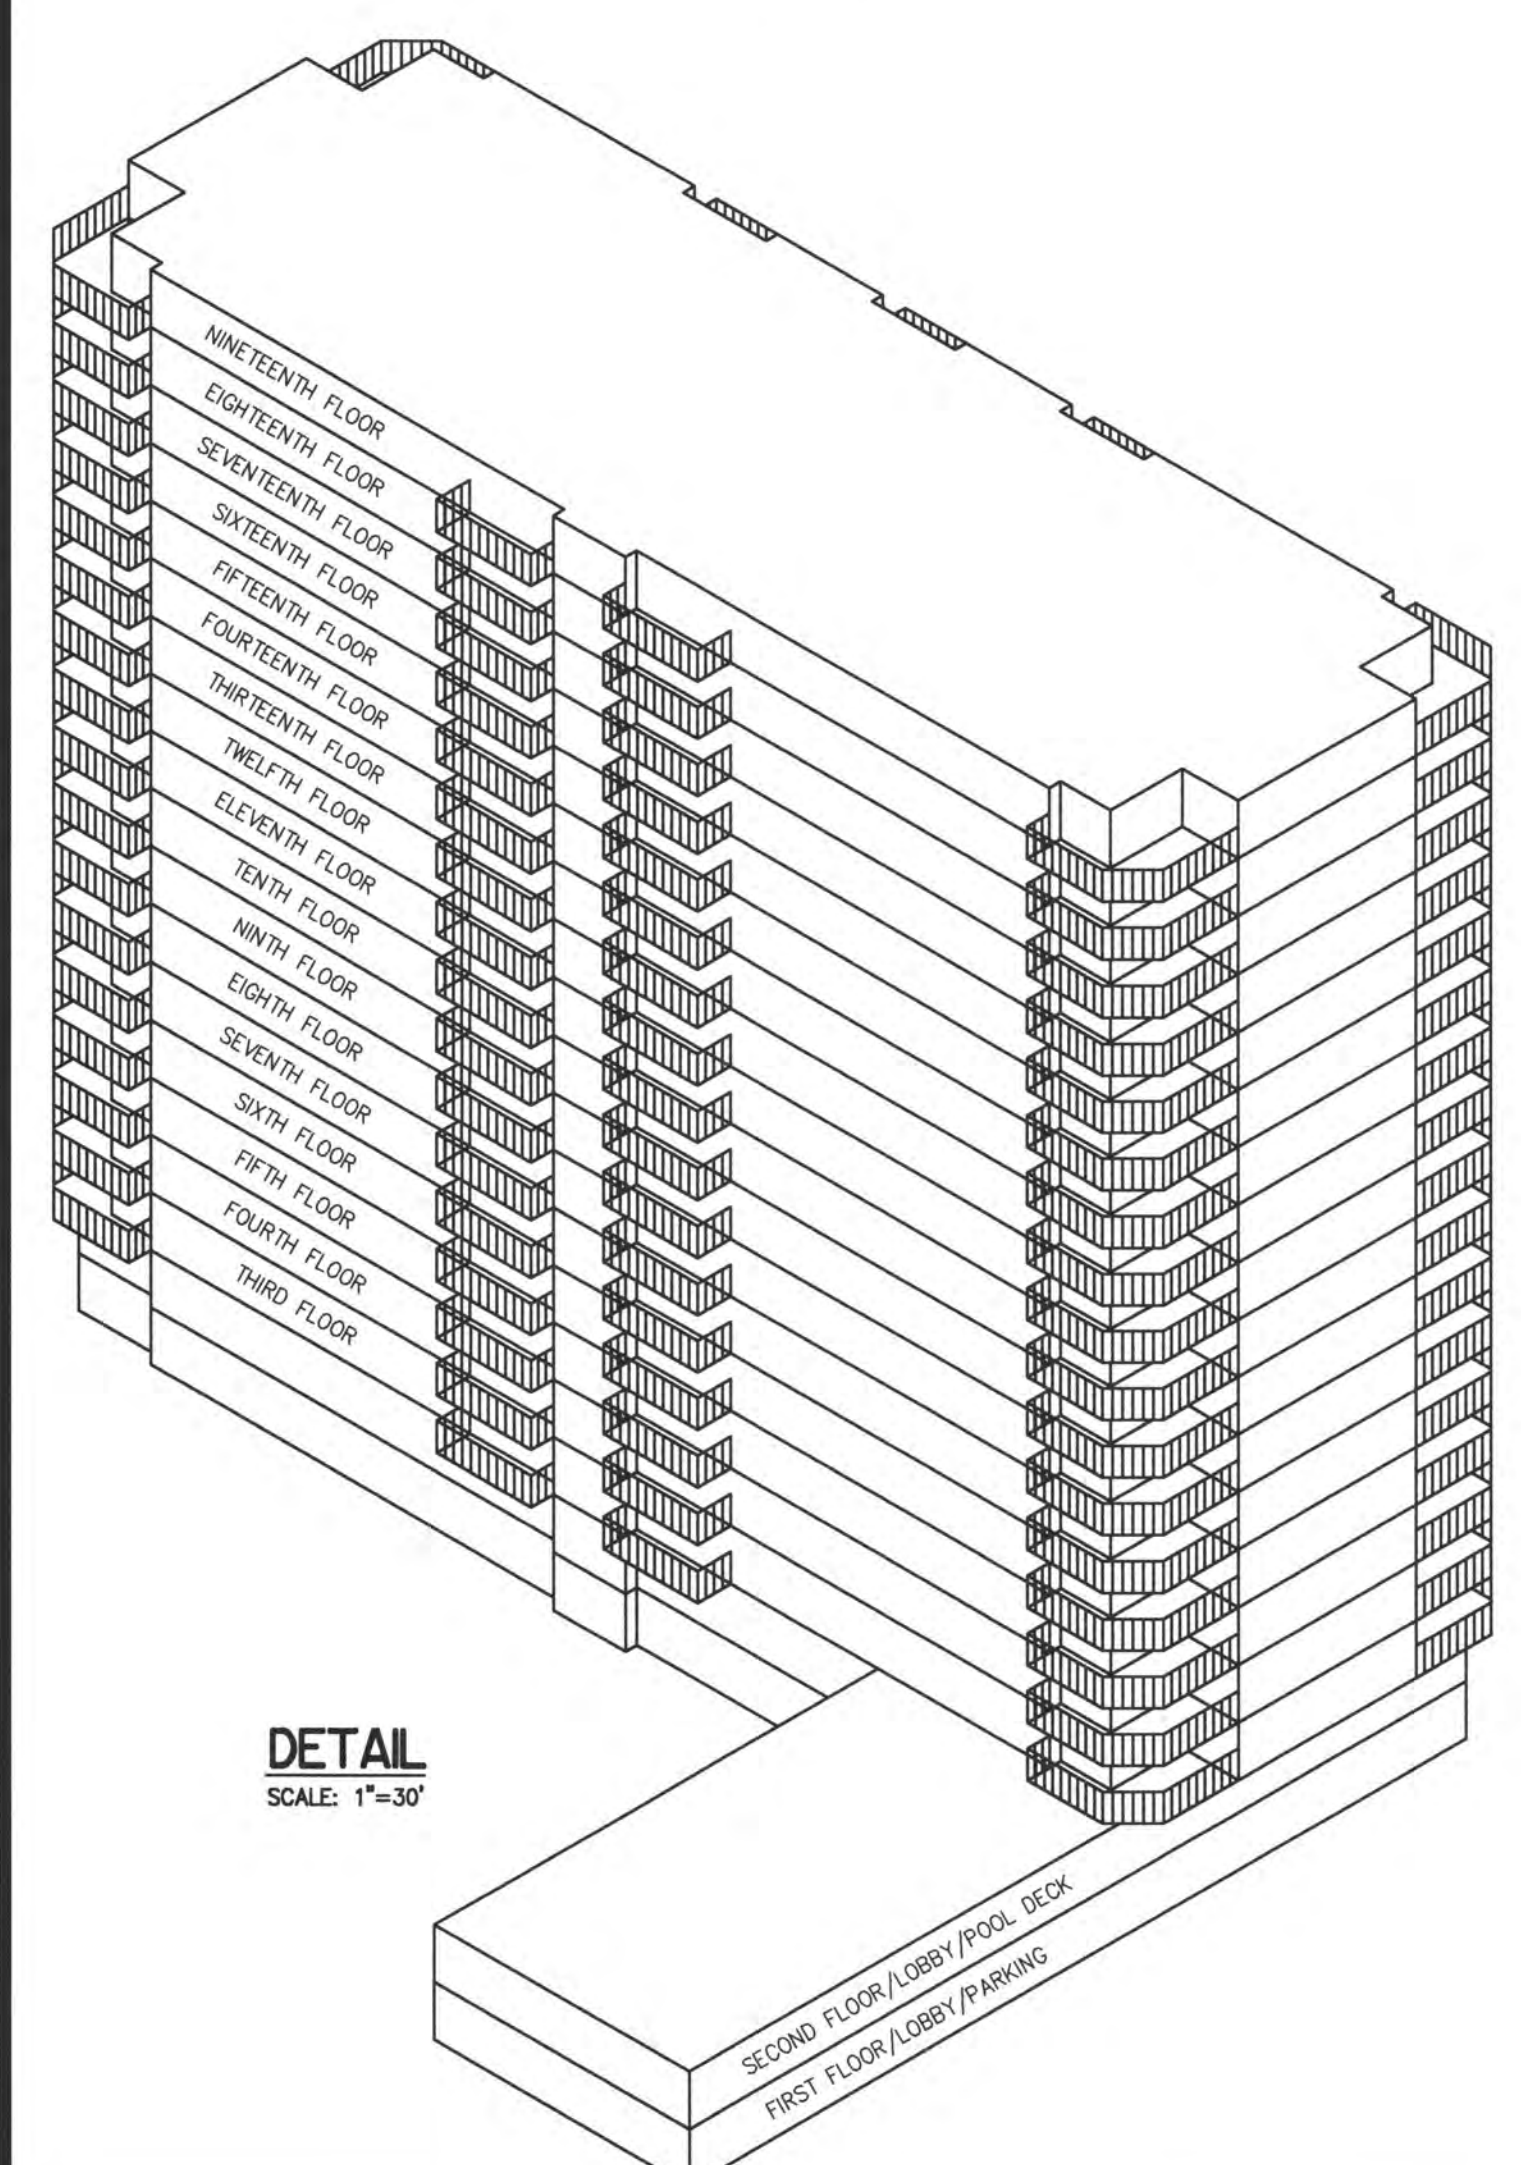
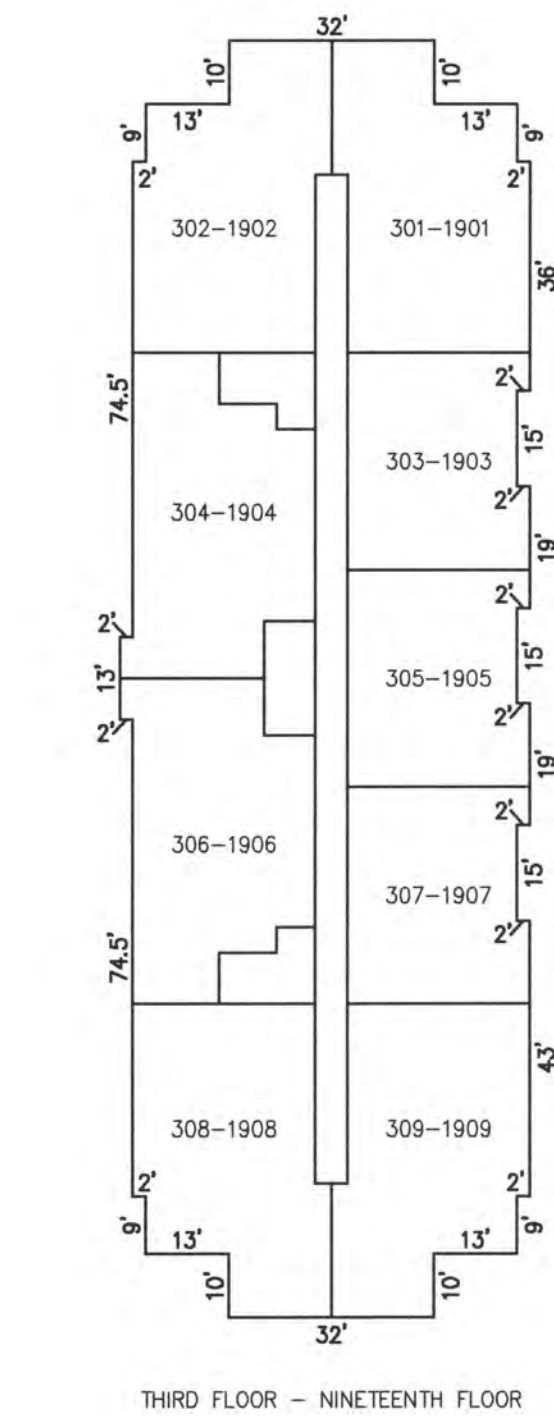
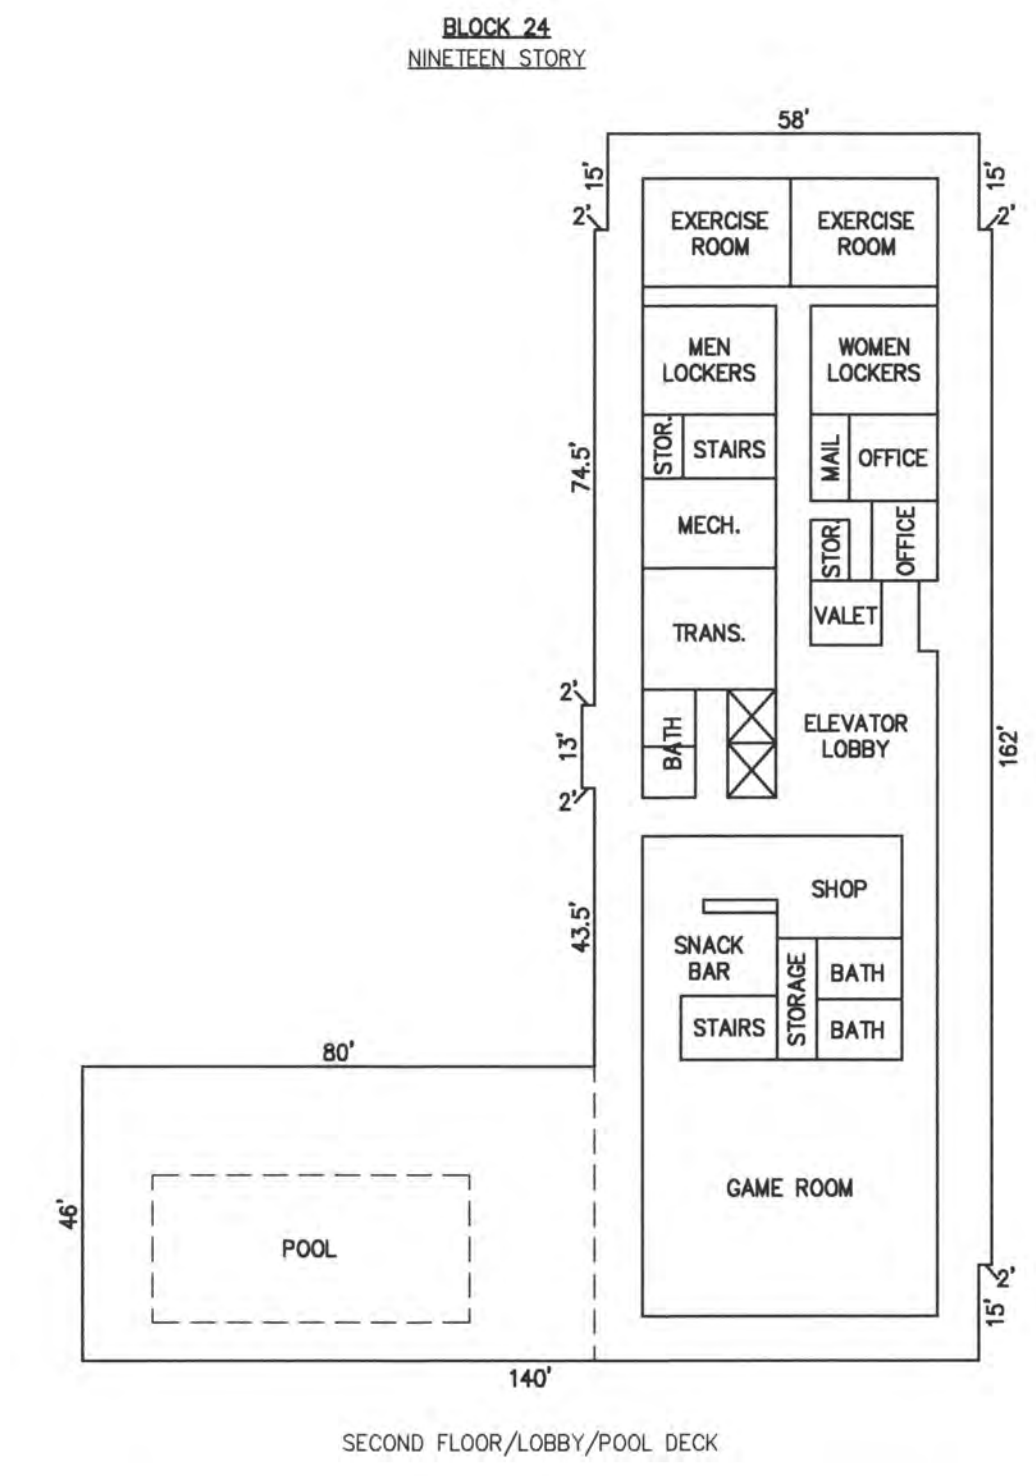
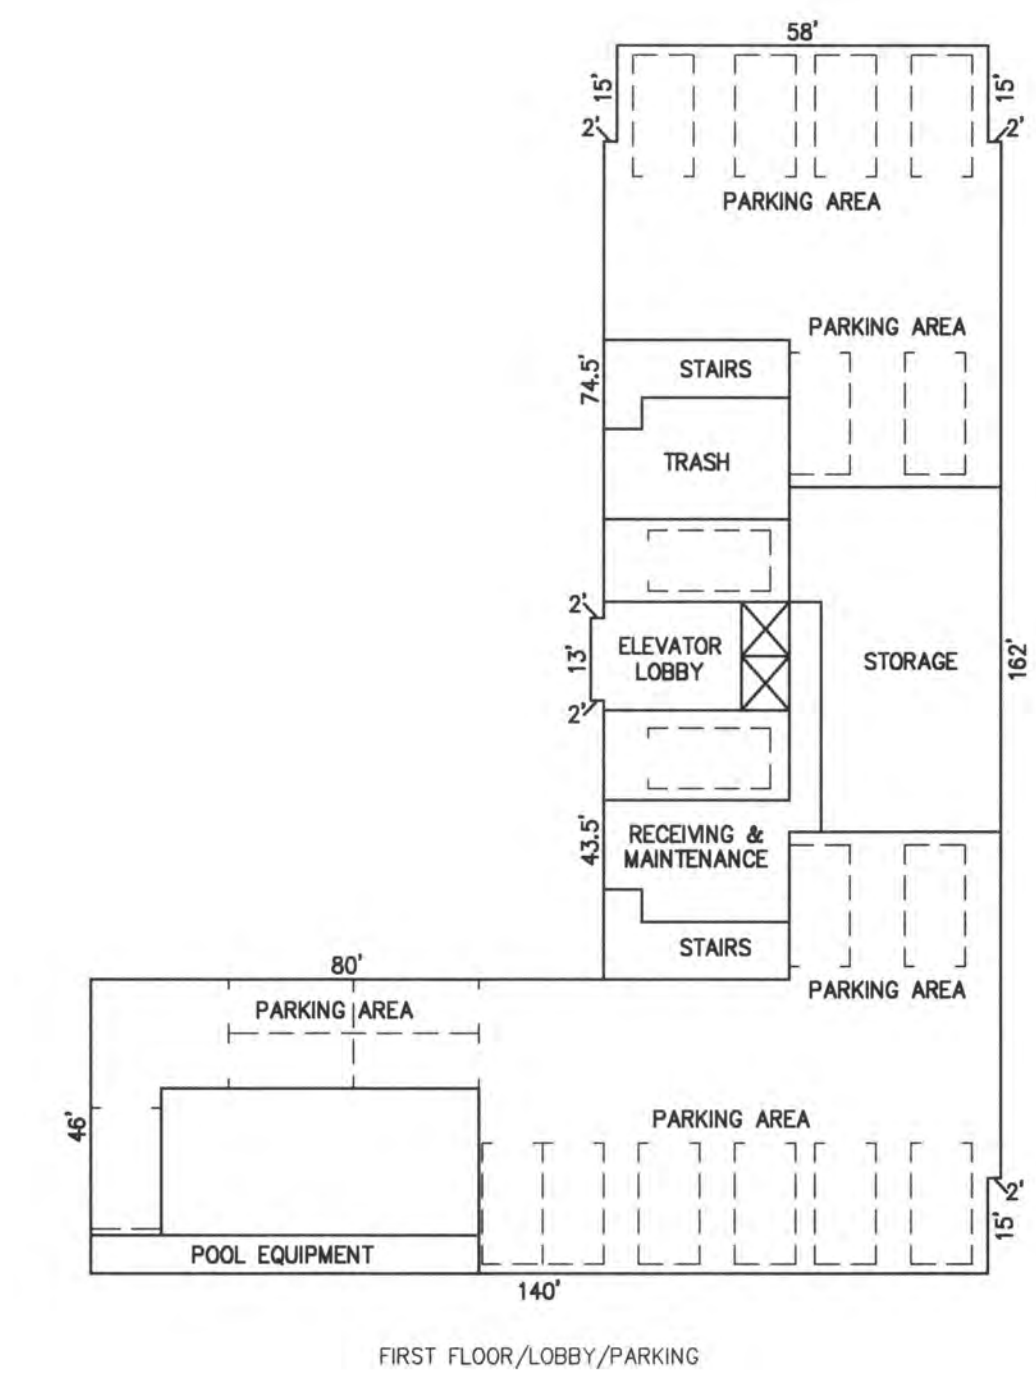


REVISIONS		
NO.	DESCRIPTION	DATE

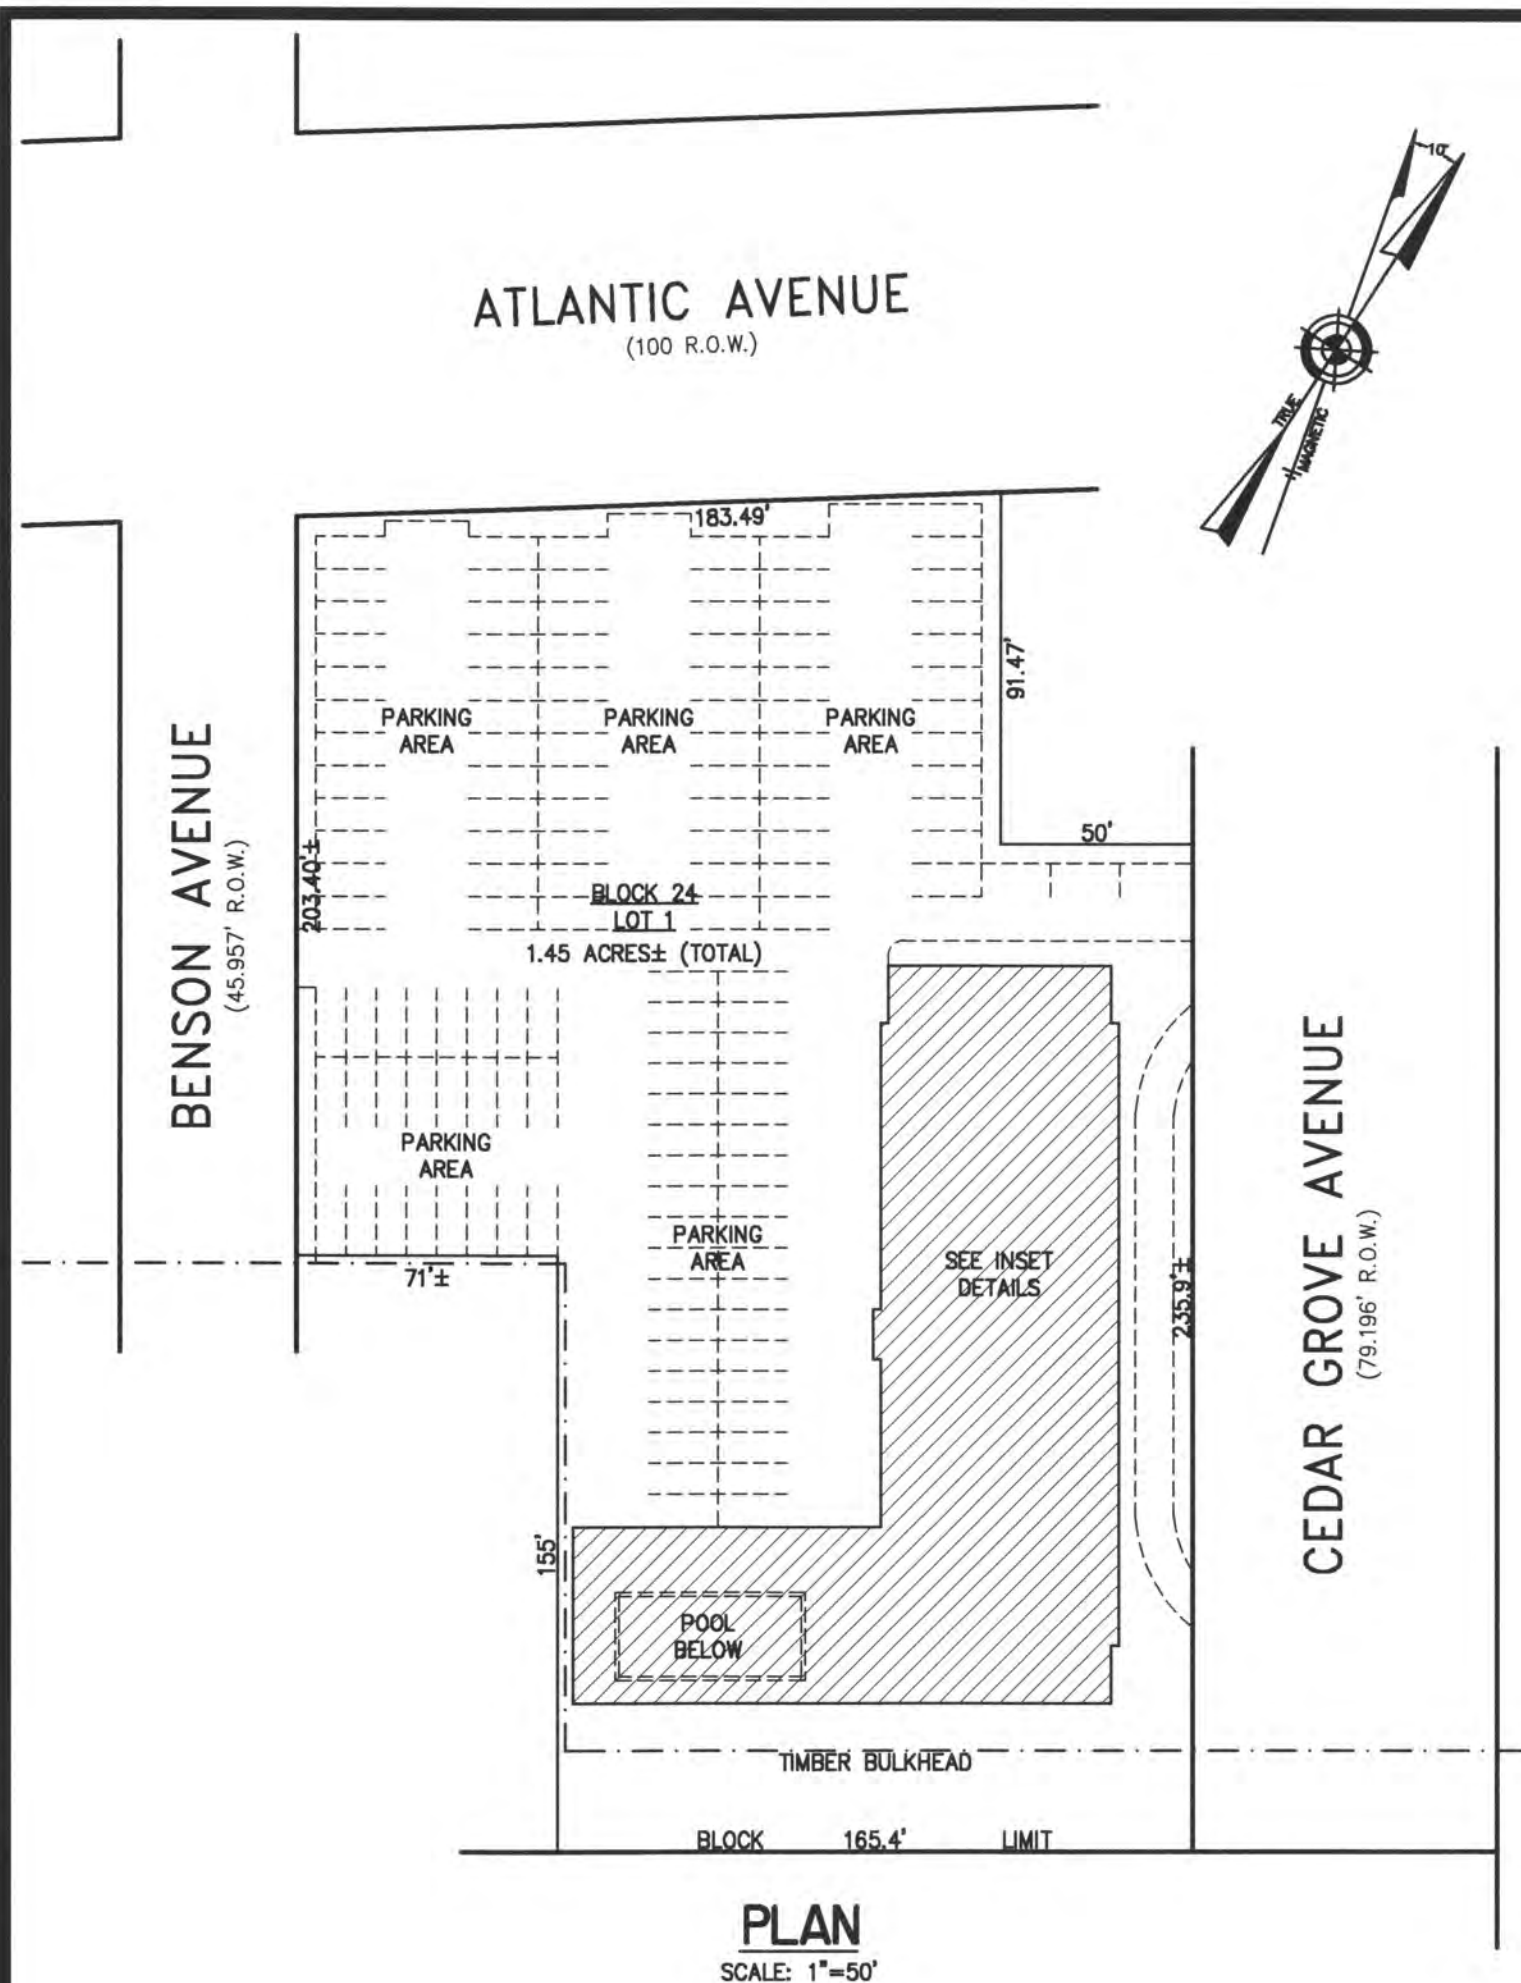

NOTE: 1. DIMENSIONS AND SQUARE FOOTAGE ARE TYPICAL FOR THIRD TO NINETEENTH FLOOR.
2. DIMENSIONS AND SQUARE FOOTAGE ARE TYPICAL FOR SIMILAR UNITS

DETAILS
SCALE: 1"=30'

**BLOCK 24, LOT 1
ISLAND HOUSE CONDOMINIUM
9100 BEACH
INSET "G"**

**CONDOMINIUM DETAILS AND DIMENSIONS
BLOCK 24, LOT 1
SEE PLATE 23**

UNIT NO.	LOT NO.	UNIT NO.	LOT NO.	UNIT NO.	LOT NO.
301	C-1.301	1101	C-1.1101	1901	C-1.1901
302	C-1.302	1102	C-1.1102	1902	C-1.1902
303	C-1.303	1103	C-1.1103	1903	C-1.1903
304	C-1.304	1104	C-1.1104	1904	C-1.1904
305	C-1.305	1105	C-1.1105	1905	C-1.1905
306	C-1.306	1106	C-1.1106	1906	C-1.1906
307	C-1.307	1107	C-1.1107	1907	C-1.1907
308	C-1.308	1108	C-1.1108	1908	C-1.1908
309	C-1.309	1109	C-1.1109	1909	C-1.1909
401	C-1.401	1201	C-1.1201		
402	C-1.402	1202	C-1.1202		
403	C-1.403	1203	C-1.1203		
404	C-1.404	1204	C-1.1204		
405	C-1.405	1205	C-1.1205		
406	C-1.406	1206	C-1.1206		
407	C-1.407	1207	C-1.1207		
408	C-1.408	1208	C-1.1208		
409	C-1.409	1209	C-1.1209		
501	C-1.501	1301	C-1.1301		
502	C-1.502	1302	C-1.1302		
503	C-1.503	1303	C-1.1303		
504	C-1.504	1304	C-1.1304		
505	C-1.505	1305	C-1.1305		
506	C-1.506	1306	C-1.1306		
507	C-1.507	1307	C-1.1307		
508	C-1.508	1308	C-1.1308		
509	C-1.509	1309	C-1.1309		
601	C-1.601	1401	C-1.1401		
602	C-1.602	1402	C-1.1402		
603	C-1.603	1403	C-1.1403		
604	C-1.604	1404	C-1.1404		
605	C-1.605	1405	C-1.1405		
606	C-1.606	1406	C-1.1406		
607	C-1.607	1407	C-1.1407		
608	C-1.608	1408	C-1.1408		
609	C-1.609	1409	C-1.1409		
701	C-1.701	1501	C-1.1501		
702	C-1.702	1502	C-1.1502		
703	C-1.703	1503	C-1.1503		
704	C-1.704	1504	C-1.1504		
705	C-1.705	1505	C-1.1505		
706	C-1.706	1506	C-1.1506		
707	C-1.707	1507	C-1.1507		
708	C-1.708	1508	C-1.1508		
709	C-1.709	1509	C-1.1509		
801	C-1.801	1601	C-1.1601		
802	C-1.802	1602	C-1.1602		
803	C-1.803	1603	C-1.1603		
804	C-1.804	1604	C-1.1604		
805	C-1.805	1605	C-1.1605		
806	C-1.806	1606	C-1.1606		
807	C-1.807	1607	C-1.1607		
808	C-1.808	1608	C-1.1608		
809	C-1.809	1609	C-1.1609		
901	C-1.901	1701	C-1.1701		
902	C-1.902	1702	C-1.1702		
903	C-1.903	1703	C-1.1703		
904	C-1.904	1704	C-1.1704		
905	C-1.905	1705	C-1.1705		
906	C-1.906	1706	C-1.1706		
907	C-1.907	1707	C-1.1707		
908	C-1.908	1708	C-1.1708		
909	C-1.909	1709	C-1.1709		
1001	C-1.1001	1801	C-1.1801		
1002	C-1.1002	1802	C-1.1802		
1003	C-1.1003	1803	C-1.1803		
1004	C-1.1004	1804	C-1.1804		
1005	C-1.1005	1805	C-1.1805		
1006	C-1.1006	1806	C-1.1806		
1007	C-1.1007	1807	C-1.1807		
1008	C-1.1008	1808	C-1.1808		
1009	C-1.1009	1809	C-1.1809		

"THIS TAX MAP PLATE HAS BEEN DIGITALLY DRAWN USING COMPUTER-AIDED DRAFTING/DESIGN (CADD) & COORDINATE GEOMETRY (COGO). IT IS BASED ON THE ORIGINAL DIGITALLY DRAWN TAX MAP PLATE BEARING THE OFFICIAL NEW JERSEY DIVISION TAXATION APPROVAL STAMP WITH APPROVAL DATE 6-3-2005 SERIAL NUMBER 846 AND SIGNATURES OF SIGNERS: THOMAS J. REILLY, CHIEF, LOCAL PROPERTY, FIELD ASSISTANCE. SANTO C. DIDONATO, SUPERVISING FIELD REPRESENTATIVE. THE ORIGINAL DIGITALLY DRAWN TAX MAP PLATE WITH THE OFFICIAL APPROVAL STAMP IS ON FILE WITH REMINGTON, VERNICK & WALBERG ENGINEERS."



**TAX MAP
CITY OF MARGATE**

ATLANTIC COUNTY NEW JERSEY
SCALE: AS NOTED DATE: 1-30-2004

CRAIG F. REMINGTON LAND SURVEYOR LIC. NO. 23924

REMINGTON, VERNICK & WALBERG ENGINEERS
24 GA 28048700
845 N. MAIN STREET, PLEASANTVILLE, NJ 08232
(609) 645-710, FAX (609) 645-7076
WEB SITE ADDRESS: WWW.RVE.COM