




REVISIONS		
8-31-2009	CRAIG F. REMINGTON	23924
3-24-2022	CHARLES E. ADAMSON	42627

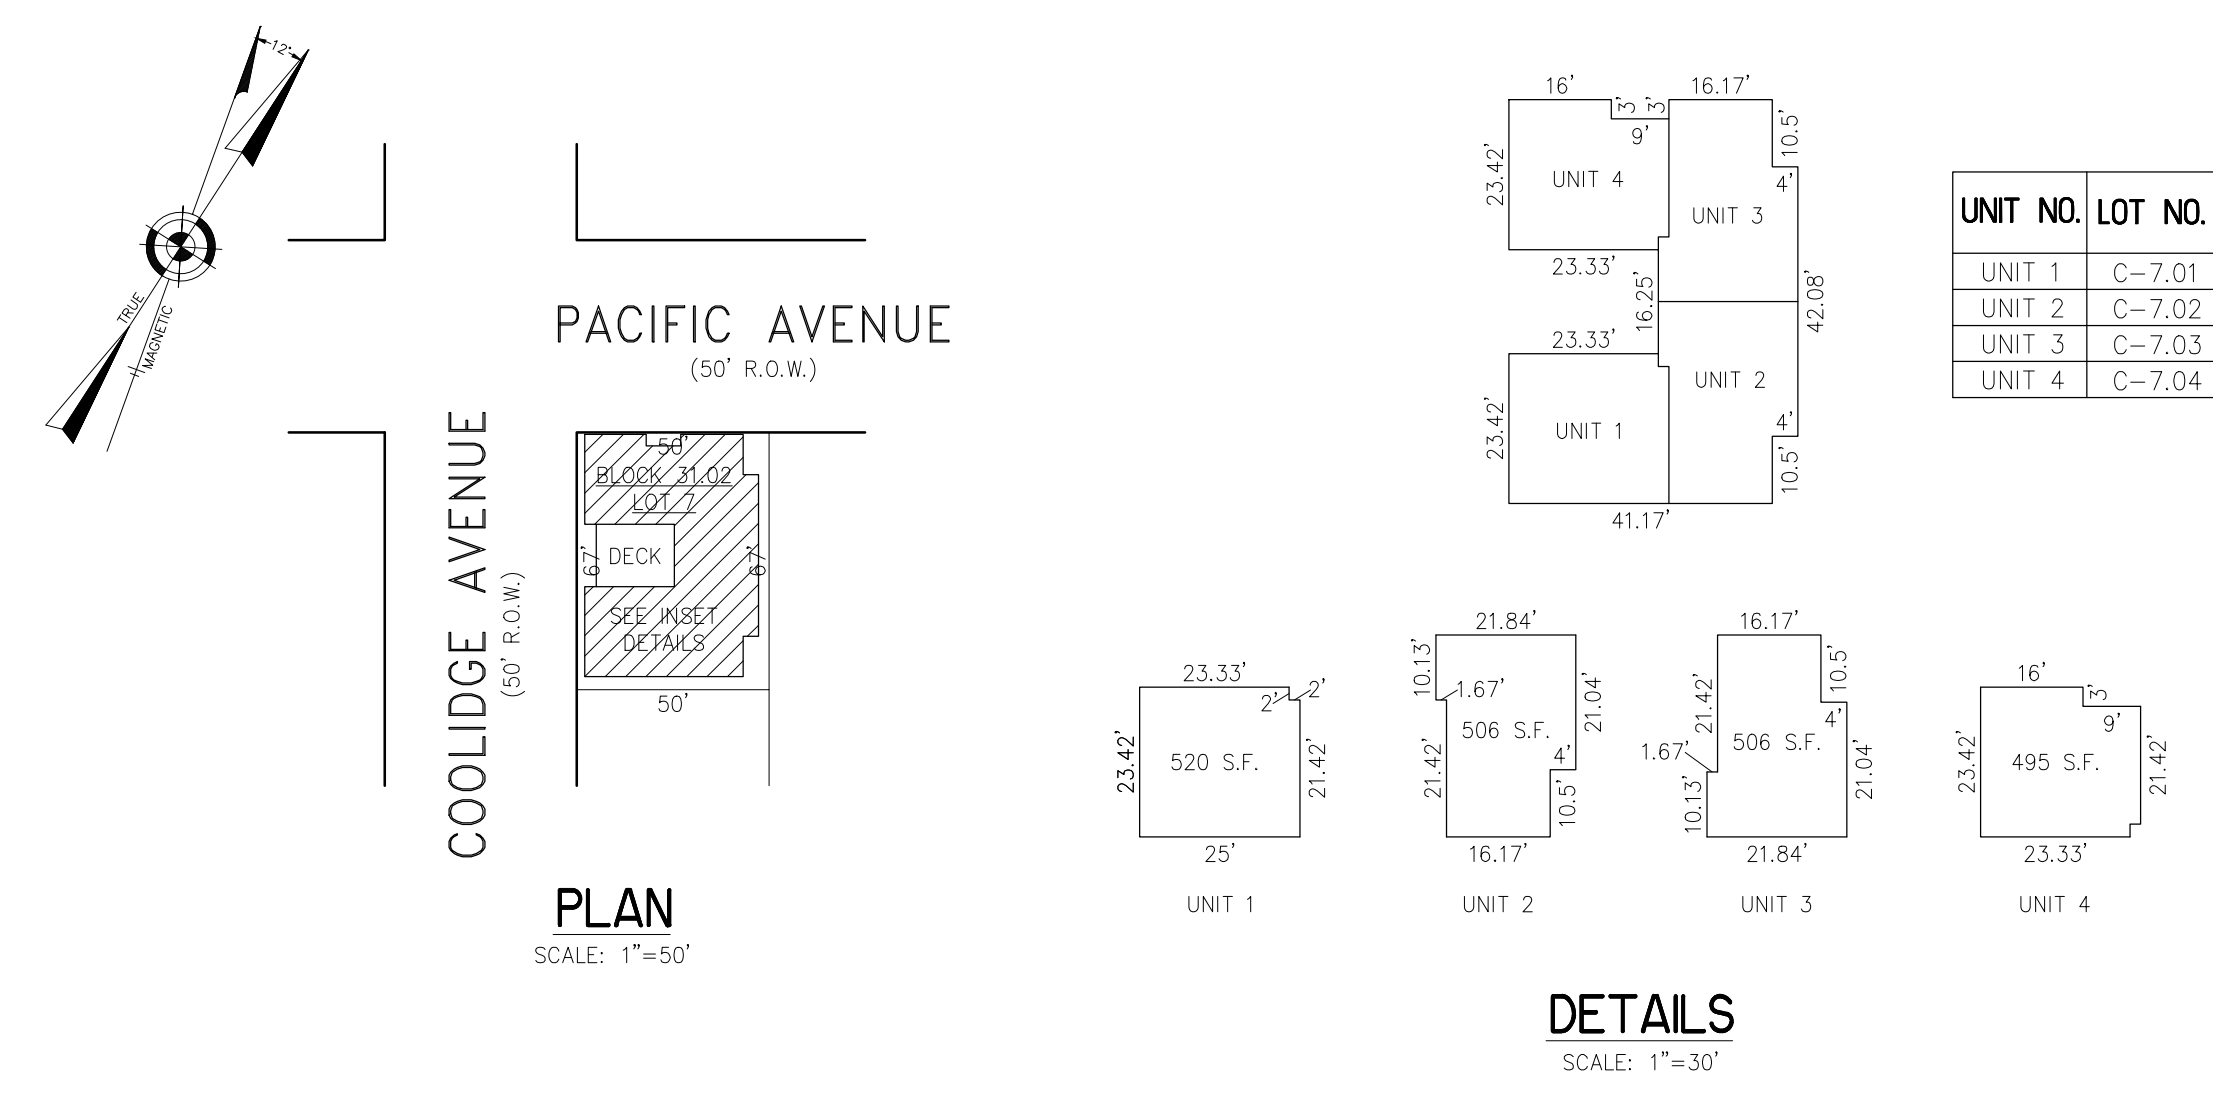

BLOCK 31.02, LOT 7
MARPORT CONDOMINIUM
101 SOUTH COOLIDGE AVENUE
INSET "R"

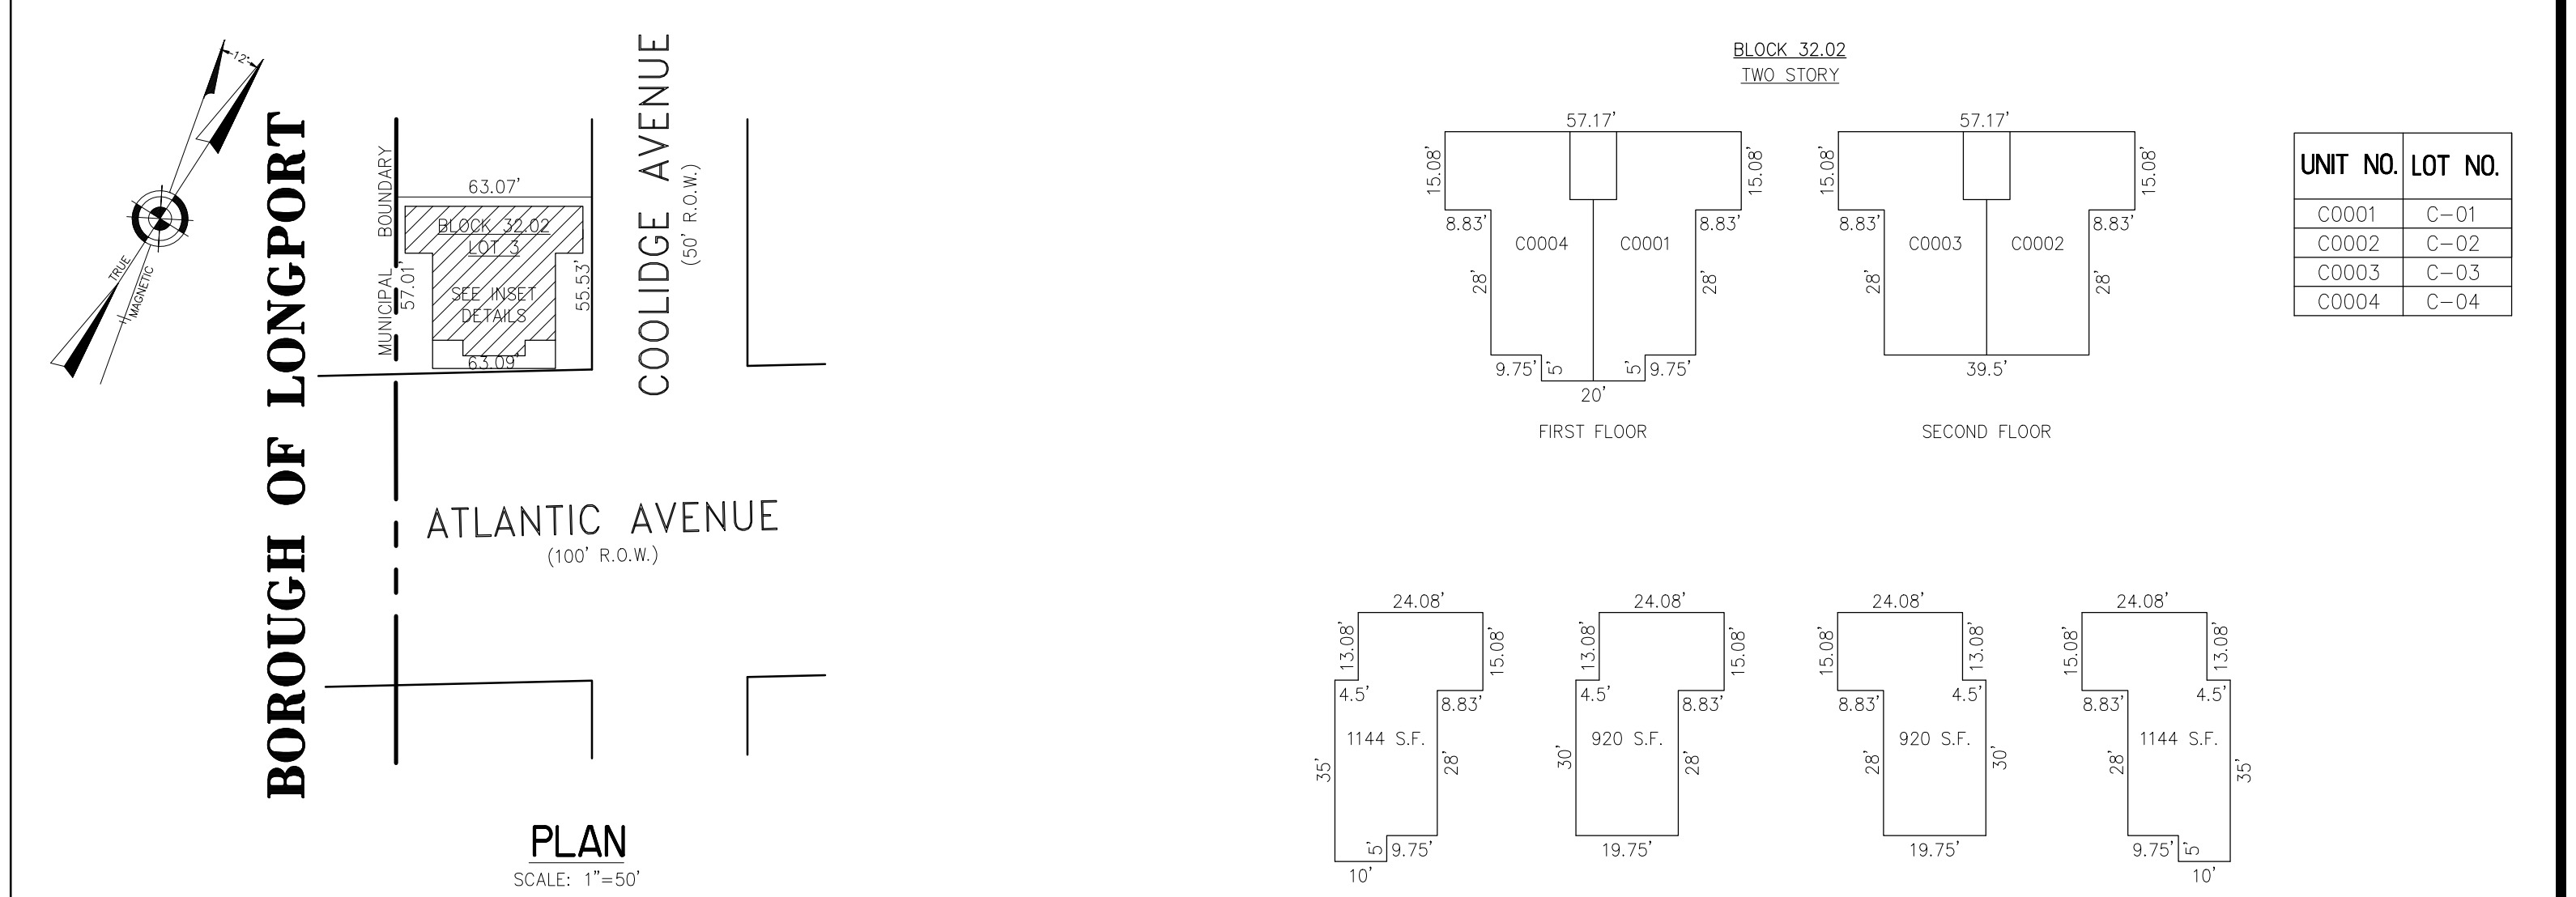


BLOCK 32.02, LOT 3
MARGATE SEAVIEW BEACH CONDOMINIUM
980I ATLANTIC AVENUE
INSET "T"

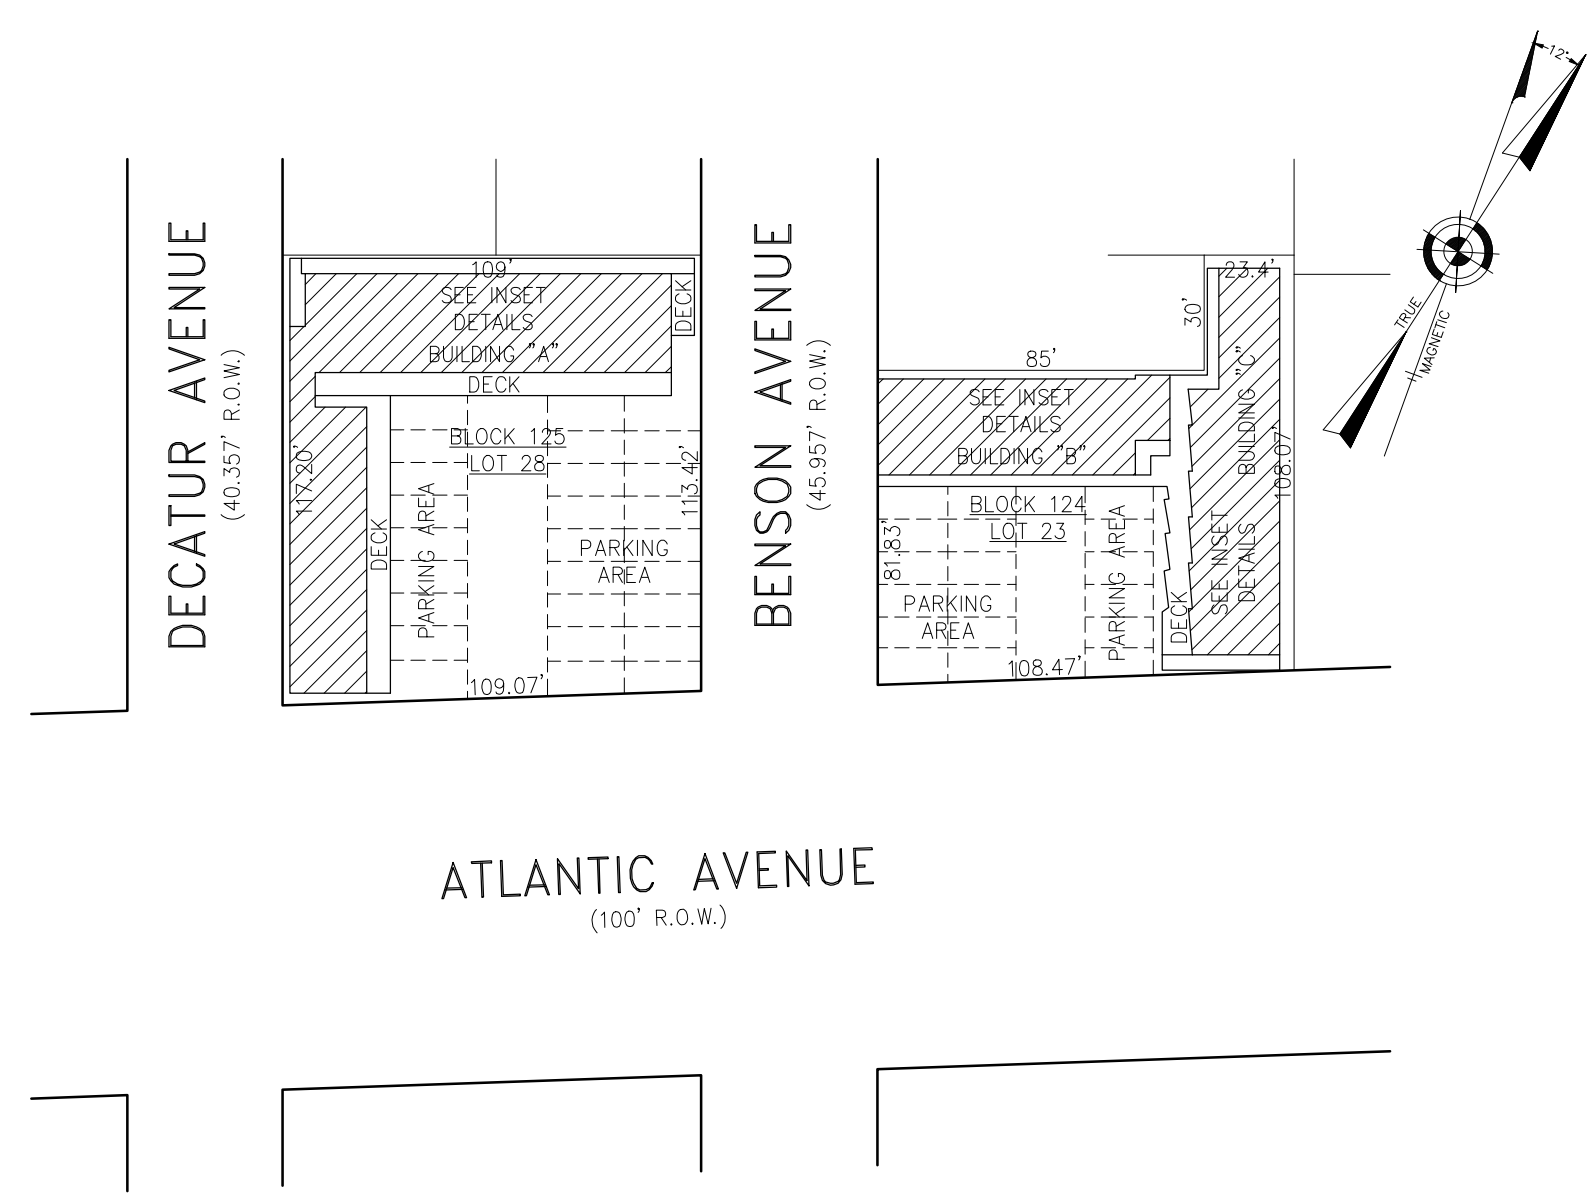

BLOCK 124, LOT 23
9105 ATLANTIC AVENUE
BLOCK 125, LOT 28
920I ATLANTIC AVENUE
SEAHORSE CONDOMINIUM
ATLANTIC AVENUE
INSET "U"

UNIT NO.	LOT NO.
UNIT 1	C-28.01
UNIT 2	C-28.02
UNIT 3	C-28.03
UNIT 4	C-28.04
UNIT 5	C-28.05
UNIT 6	C-28.06
UNIT 7	C-28.07
UNIT 8	C-28.08
UNIT 9	C-28.09
UNIT 10	C-28.10
UNIT 11	C-28.11
UNIT 12	C-28.12
UNIT 13	C-28.13
UNIT 14	C-28.14
UNIT 15	C-28.15
UNIT 16	C-28.16
UNIT 17	C-28.17
UNIT 18	C-28.18
UNIT 19	C-28.19
UNIT 20	C-28.20
UNIT 21	C-28.21
UNIT 22	C-28.22

UNIT NO.	LOT NO.
UNIT 23	C-23.23
UNIT 24	C-23.24
UNIT 25	C-23.25
UNIT 26	C-23.26
UNIT 27	C-23.27
UNIT 28	C-23.28
UNIT 29	C-23.29
UNIT 30	C-23.30
UNIT 31	C-23.31
UNIT 32	C-23.32
UNIT 33	C-23.33
UNIT 34	C-23.34
UNIT 35	C-23.35
UNIT 36	C-23.36
UNIT 37	C-23.37
UNIT 38	C-23.38
UNIT 39	C-23.39
UNIT 40	C-23.40
UNIT 41	C-23.41
UNIT 42	C-23.42
UNIT 43	C-23.43
UNIT 44	C-23.44

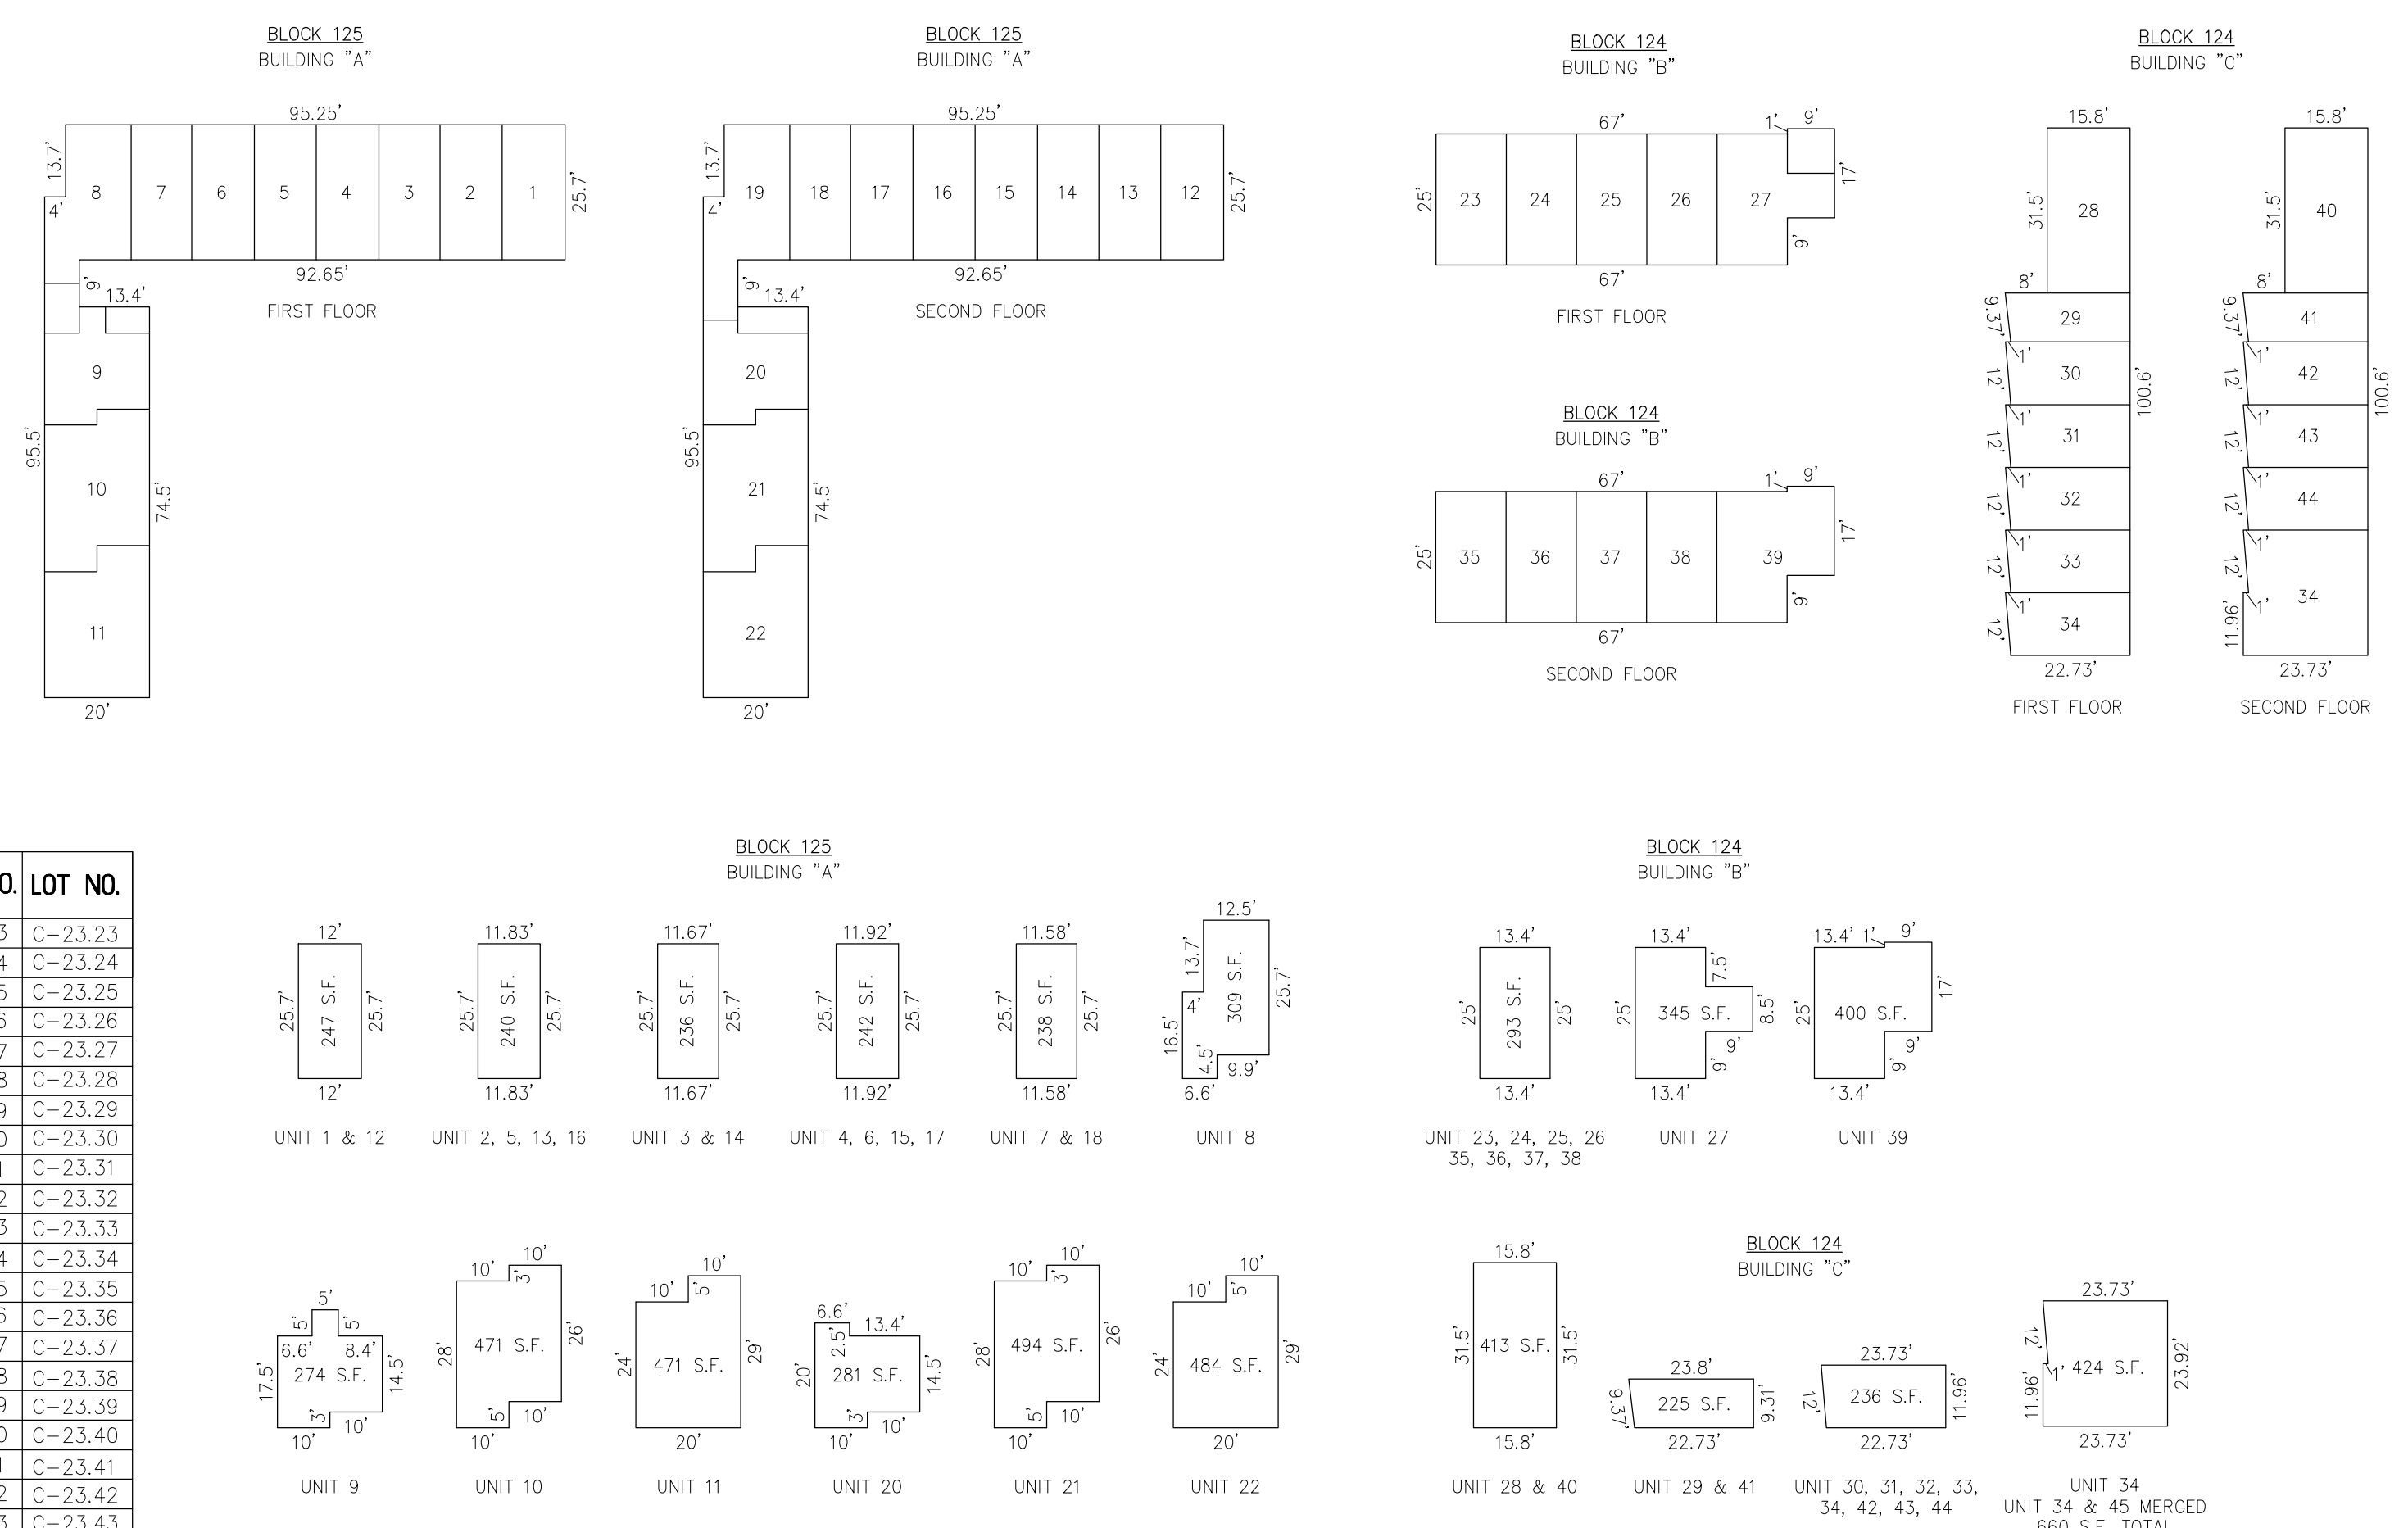

NOTE: DIMENSIONS AND SQUARE FOOTAGE ARE TYPICAL FOR SIMILAR UNITS

CONDOMINIUM DETAILS AND DIMENSIONS
BLOCK 31.02, LOT 7
BLOCK 32.02, LOT 3
BLOCK 124, LOT 23
BLOCK 125, LOT 28
SEE PLATE 4

"THIS TAX MAP PLATE HAS BEEN DIGITALLY DRAWN USING COMPUTER-AIDED DRAFTING/DESIGN (CADD) & COORDINATE GEOMETRY (COGO). IT IS BASED ON THE ORIGINAL DIGITALLY DRAWN TAX MAP PLATE BEARING THE OFFICIAL NEW JERSEY DIVISION TAXATION APPROVAL STAMP WITH APPROVAL DATE 6-3-2005 SERIAL NUMBER 846 AND SIGNATURES OF SIGNERS' THOMAS J. REILLY, CHIEF, LOCAL PROPERTY, FIELD ASSISTANCE, SANTO C. DIDONATO, SUPERVISING FIELD REPRESENTATIVE. THE ORIGINAL DIGITALLY DRAWN TAX MAP PLATE WITH THE OFFICIAL APPROVAL STAMP IS ON FILE WITH REMINGTON, VERNICK & WALBERG ENGINEERS."

TAX MAP
CITY OF MARGATE

ATLANTIC COUNTY NEW JERSEY
SCALE: AS NOTED DATE: 1-30-2004

CRAIG F. REMINGTON LAND SURVEYOR LIC. NO. 23924

REMINGTON, VERNICK & WALBERG ENGINEERS
24 GA 28048700
845 N. MAIN STREET, PLEASANTVILLE, NJ 08232
(609) 645-7100 FAX (609) 645-7076
WEB SITE ADDRESS: WWW.RVWE.COM