




REVISIONS		
4-24-2014	CRAIG F. REMINGTON	23924
1-20-2015	CHARLES E. ADAMSON	42627
12-11-2015	CHARLES E. ADAMSON	42627

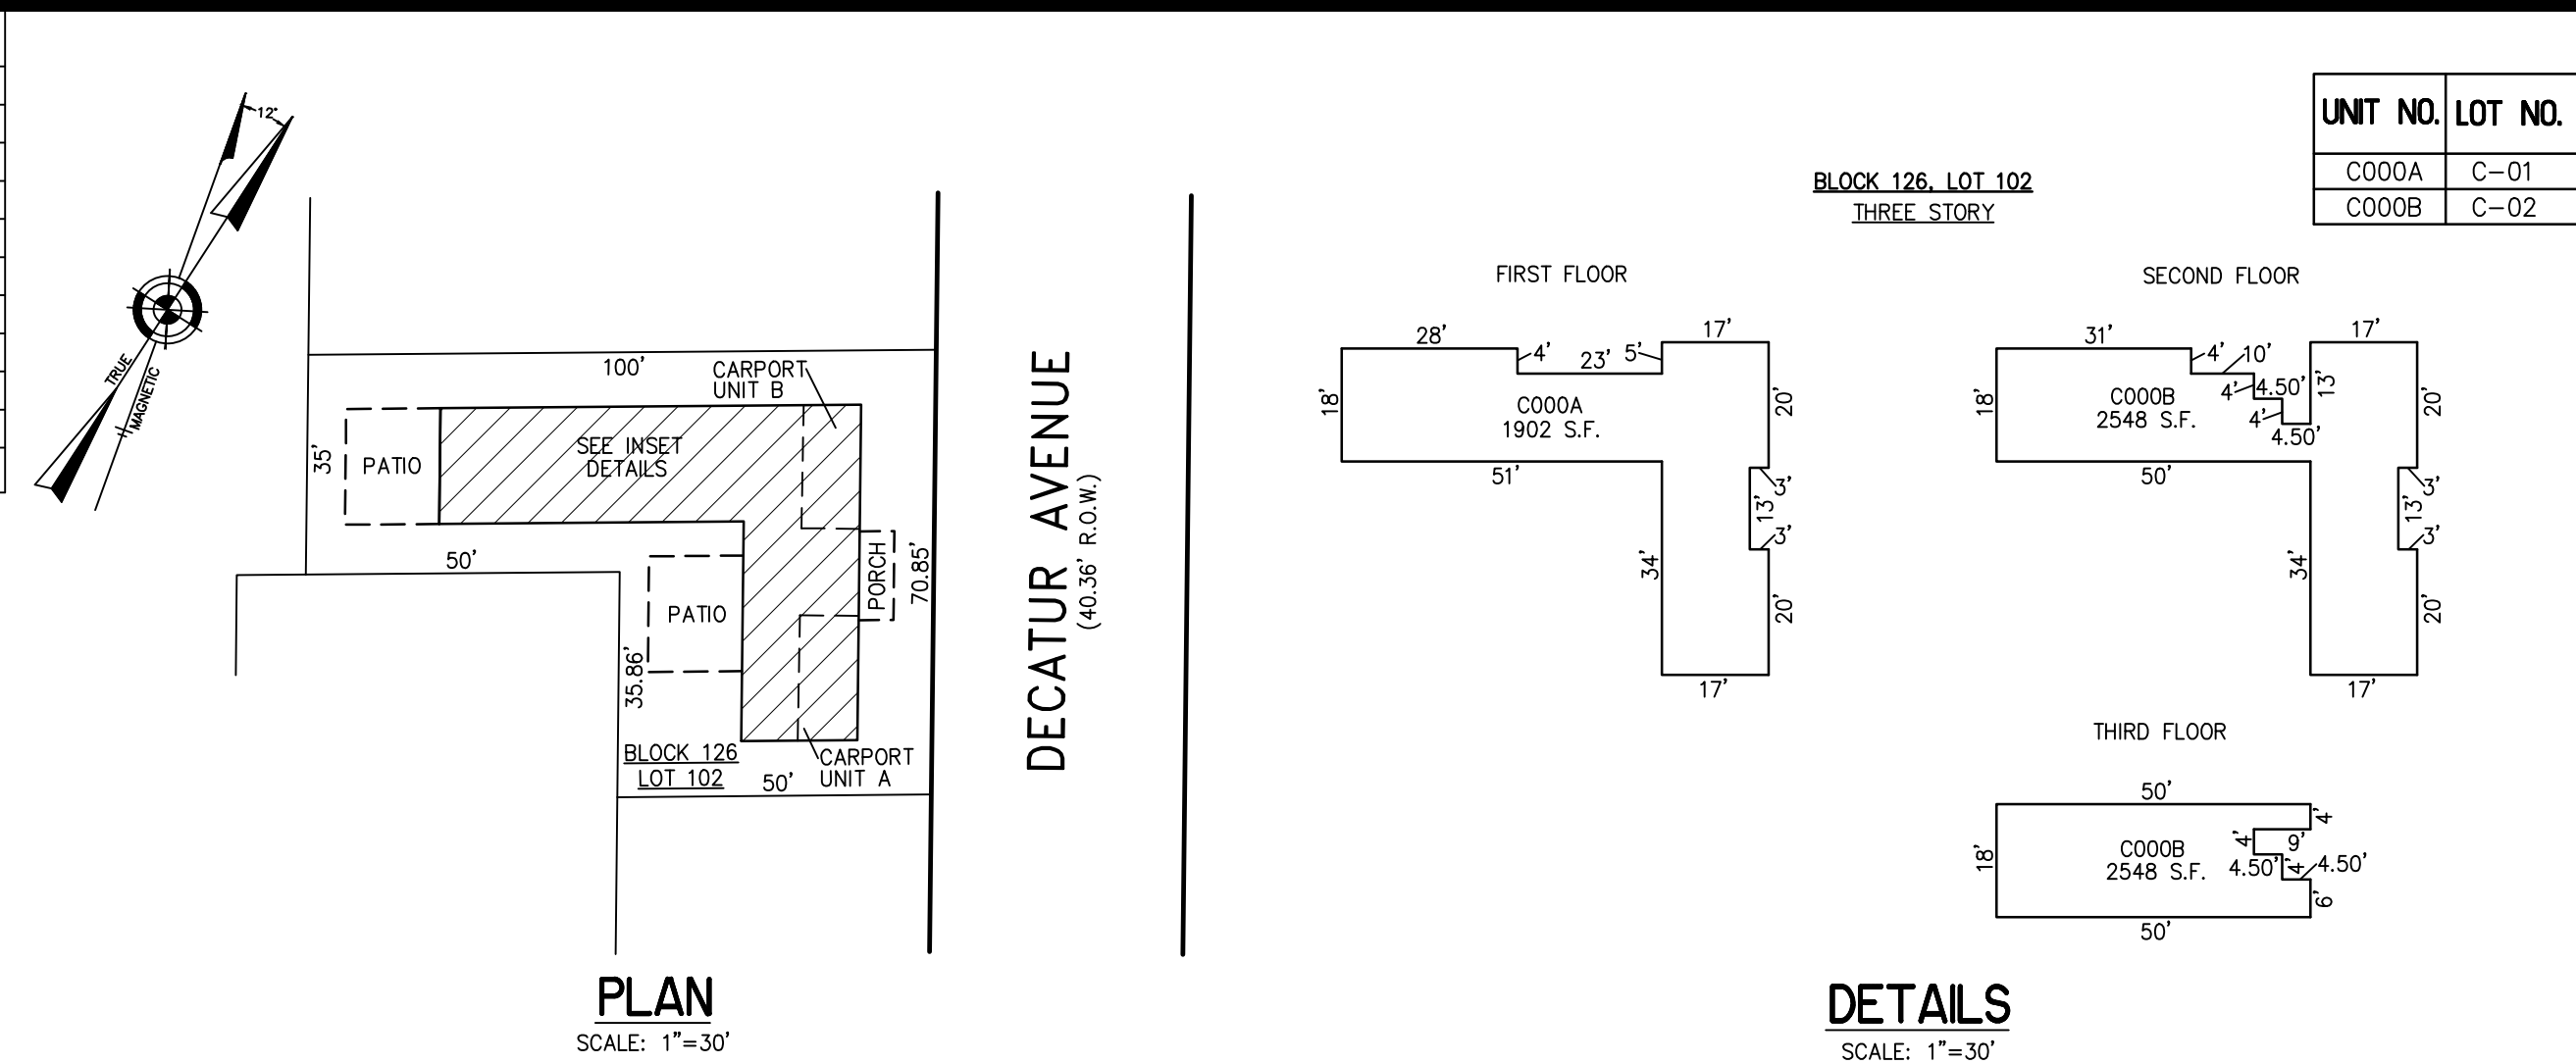


BLOCK 126, LOT 102
24 SOUTH DECATUR AVENUE CONDOMINIUM
24 SOUTH DECATUR AVENUE
INSET "4E"

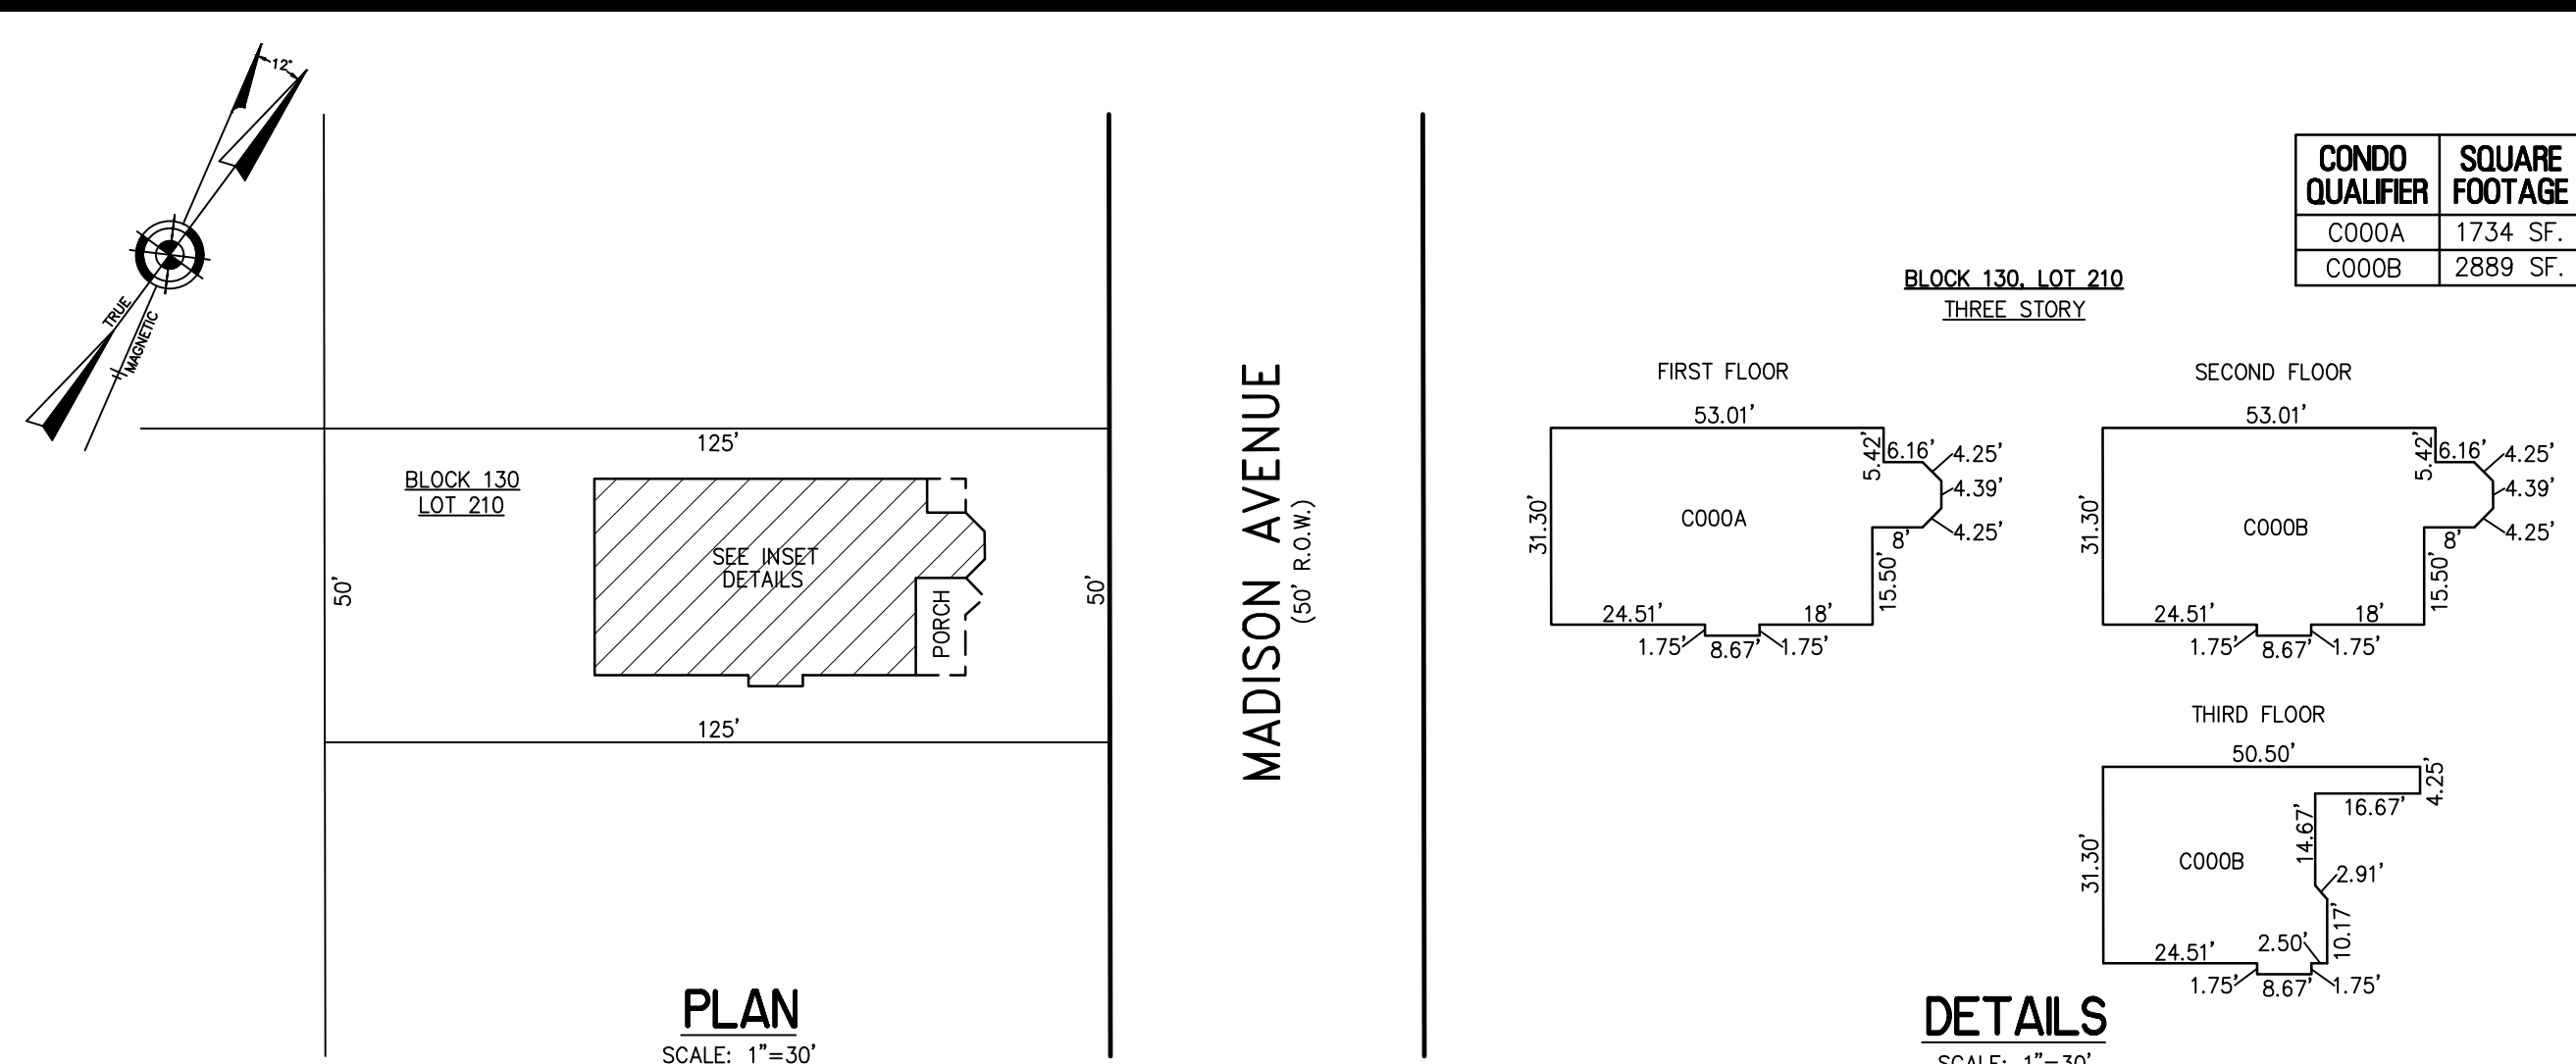


BLOCK 130, LOT 210
20 SOUTH MADISON AVENUE CONDOMINIUM
20 SOUTH MADISON AVENUE
INSET "4F"

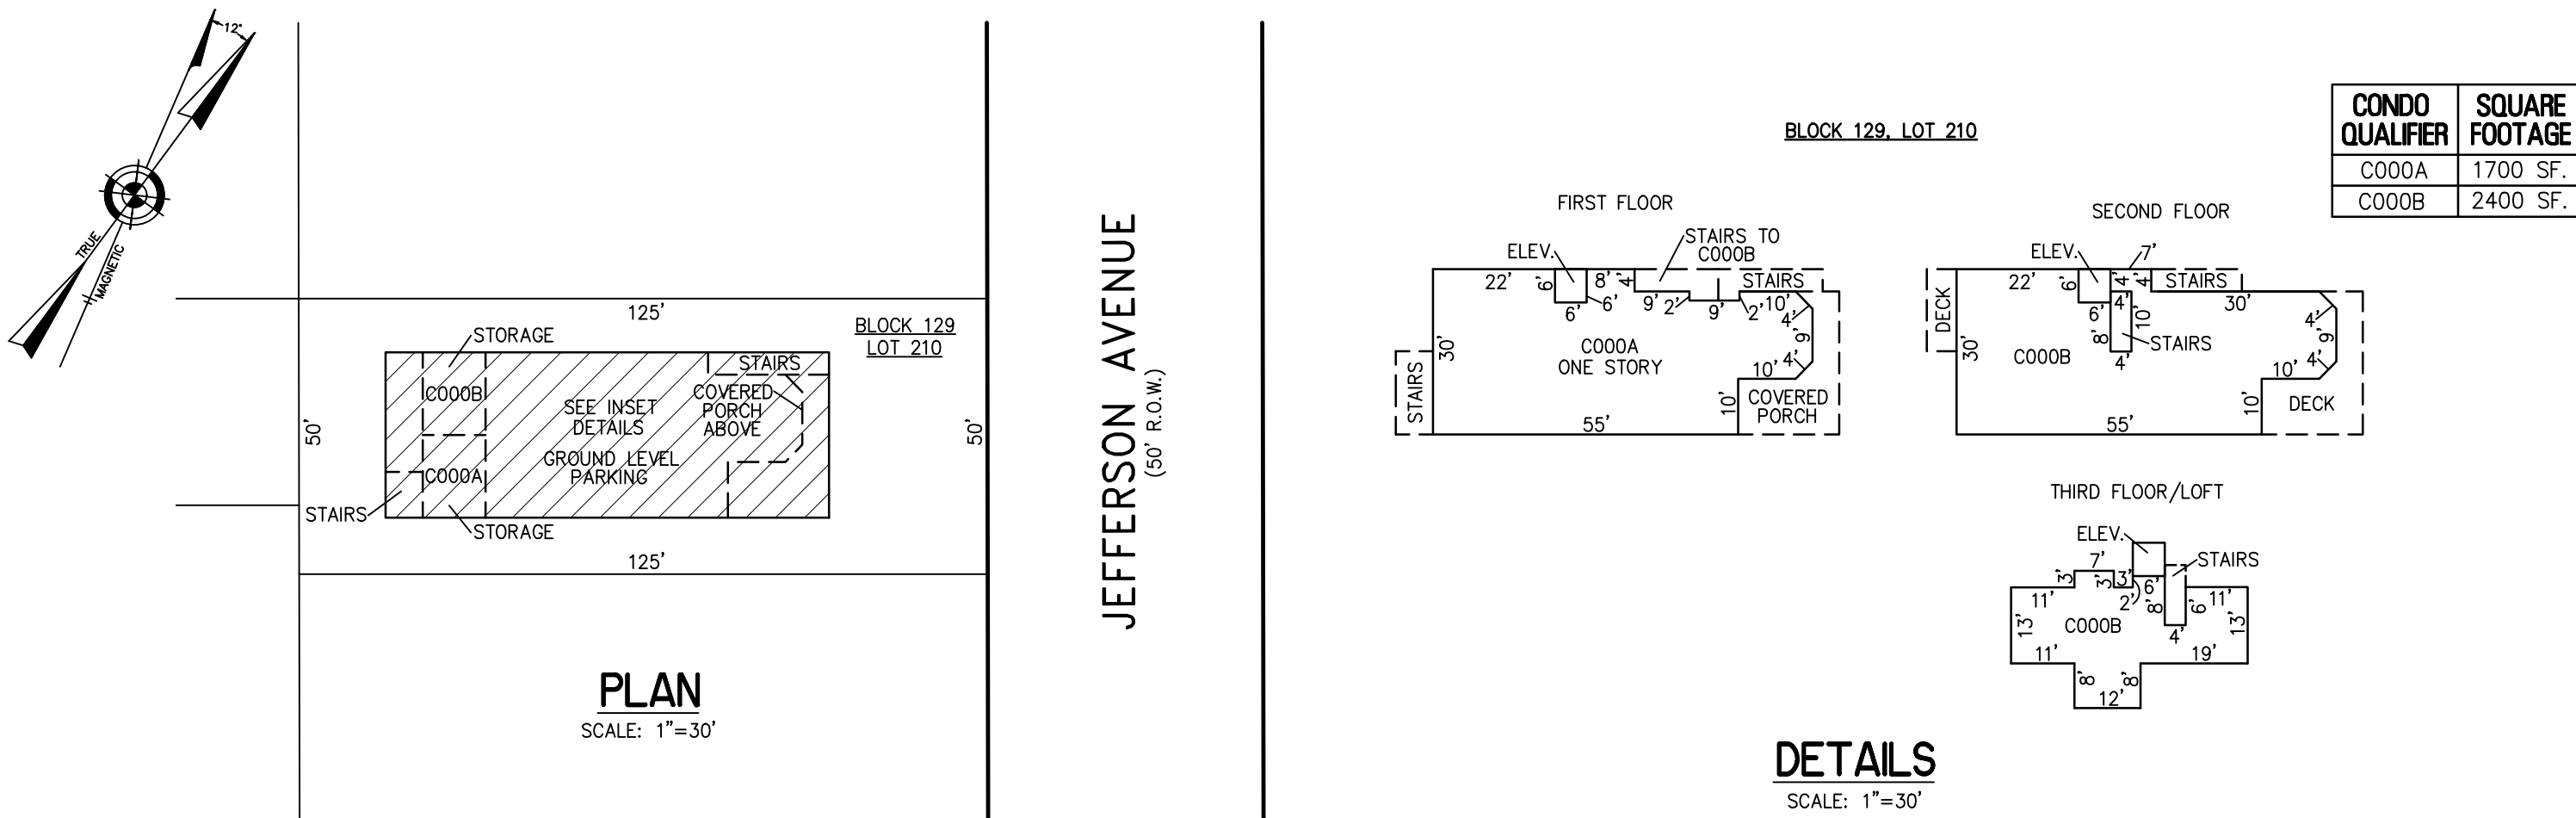


BLOCK 129, LOT 210
16 SOUTH JEFFERSON AVENUE CONDOMINIUM
16 SOUTH JEFFERSON AVENUE
INSET "4G"

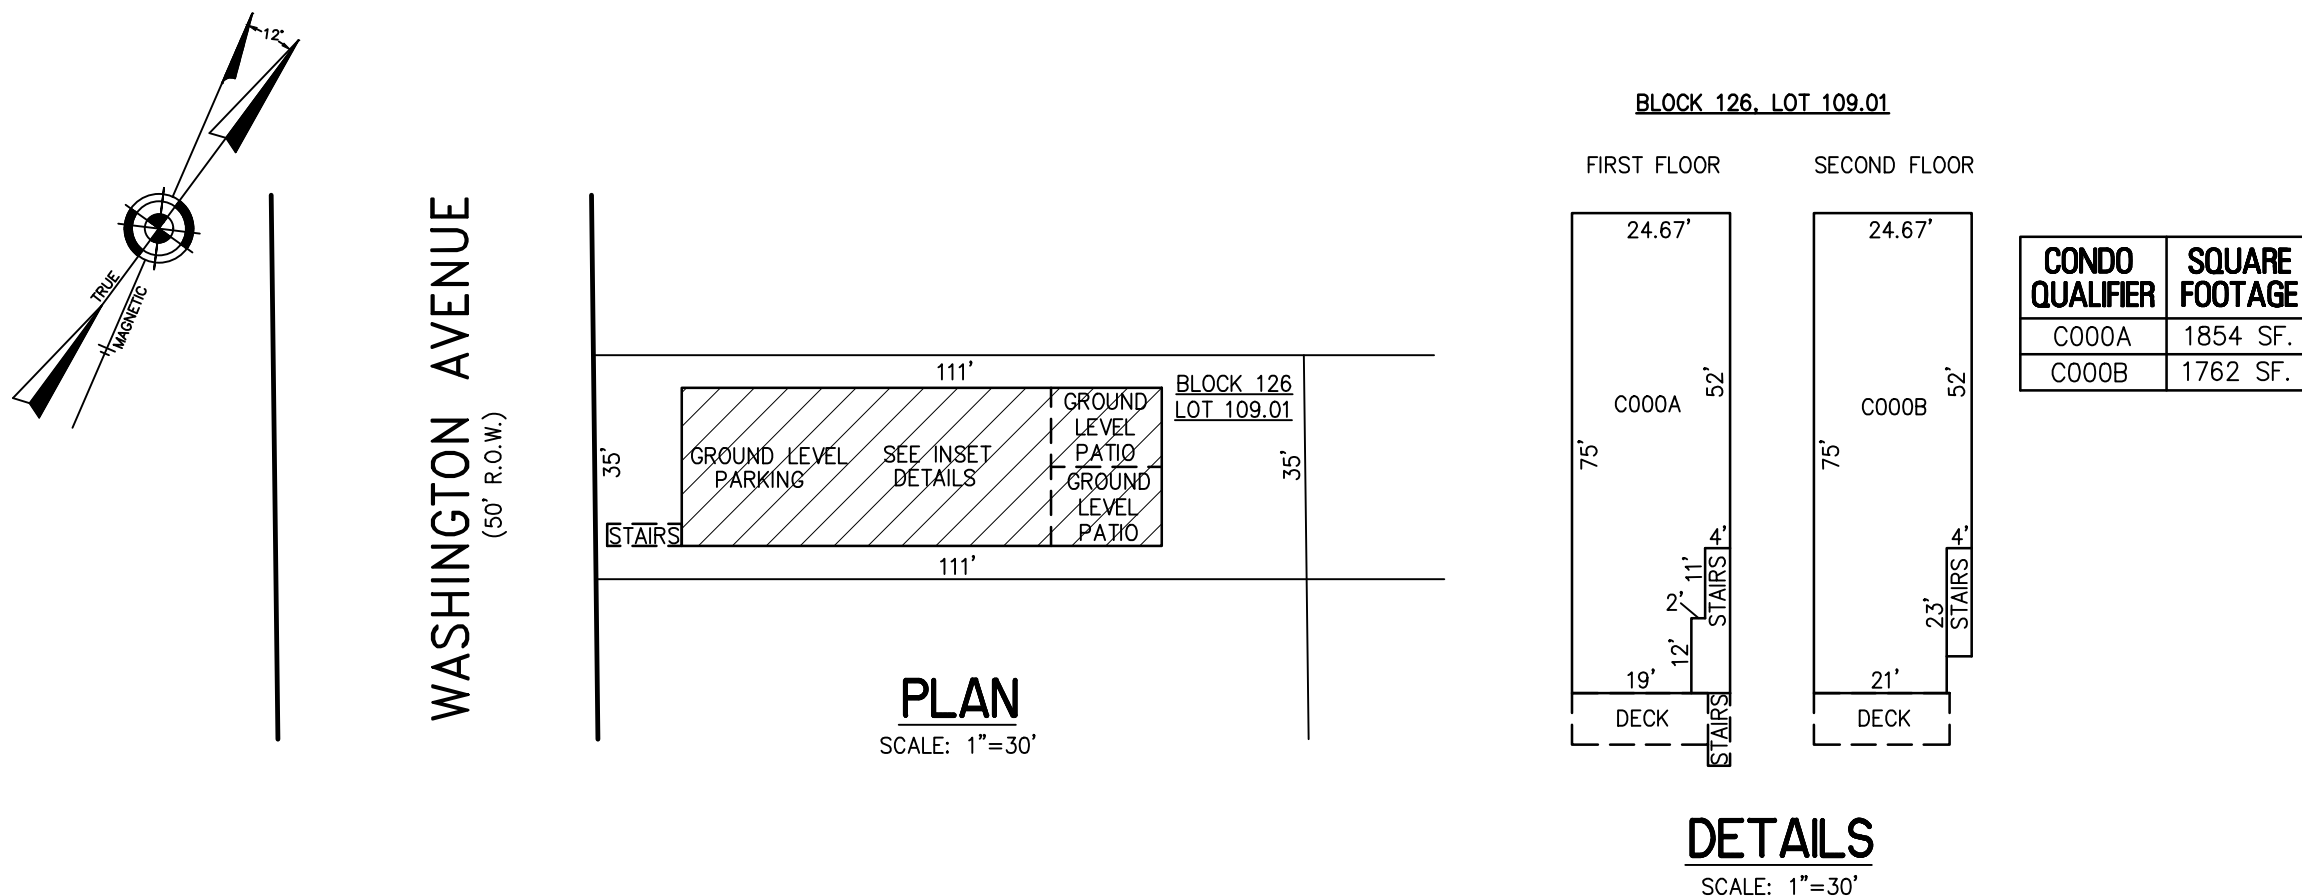

BLOCK 126, LOT 109.01
17 SOUTH WASHINGTON AVENUE CONDOMINIUM
17 SOUTH WASHINGTON AVENUE
INSET "4H"

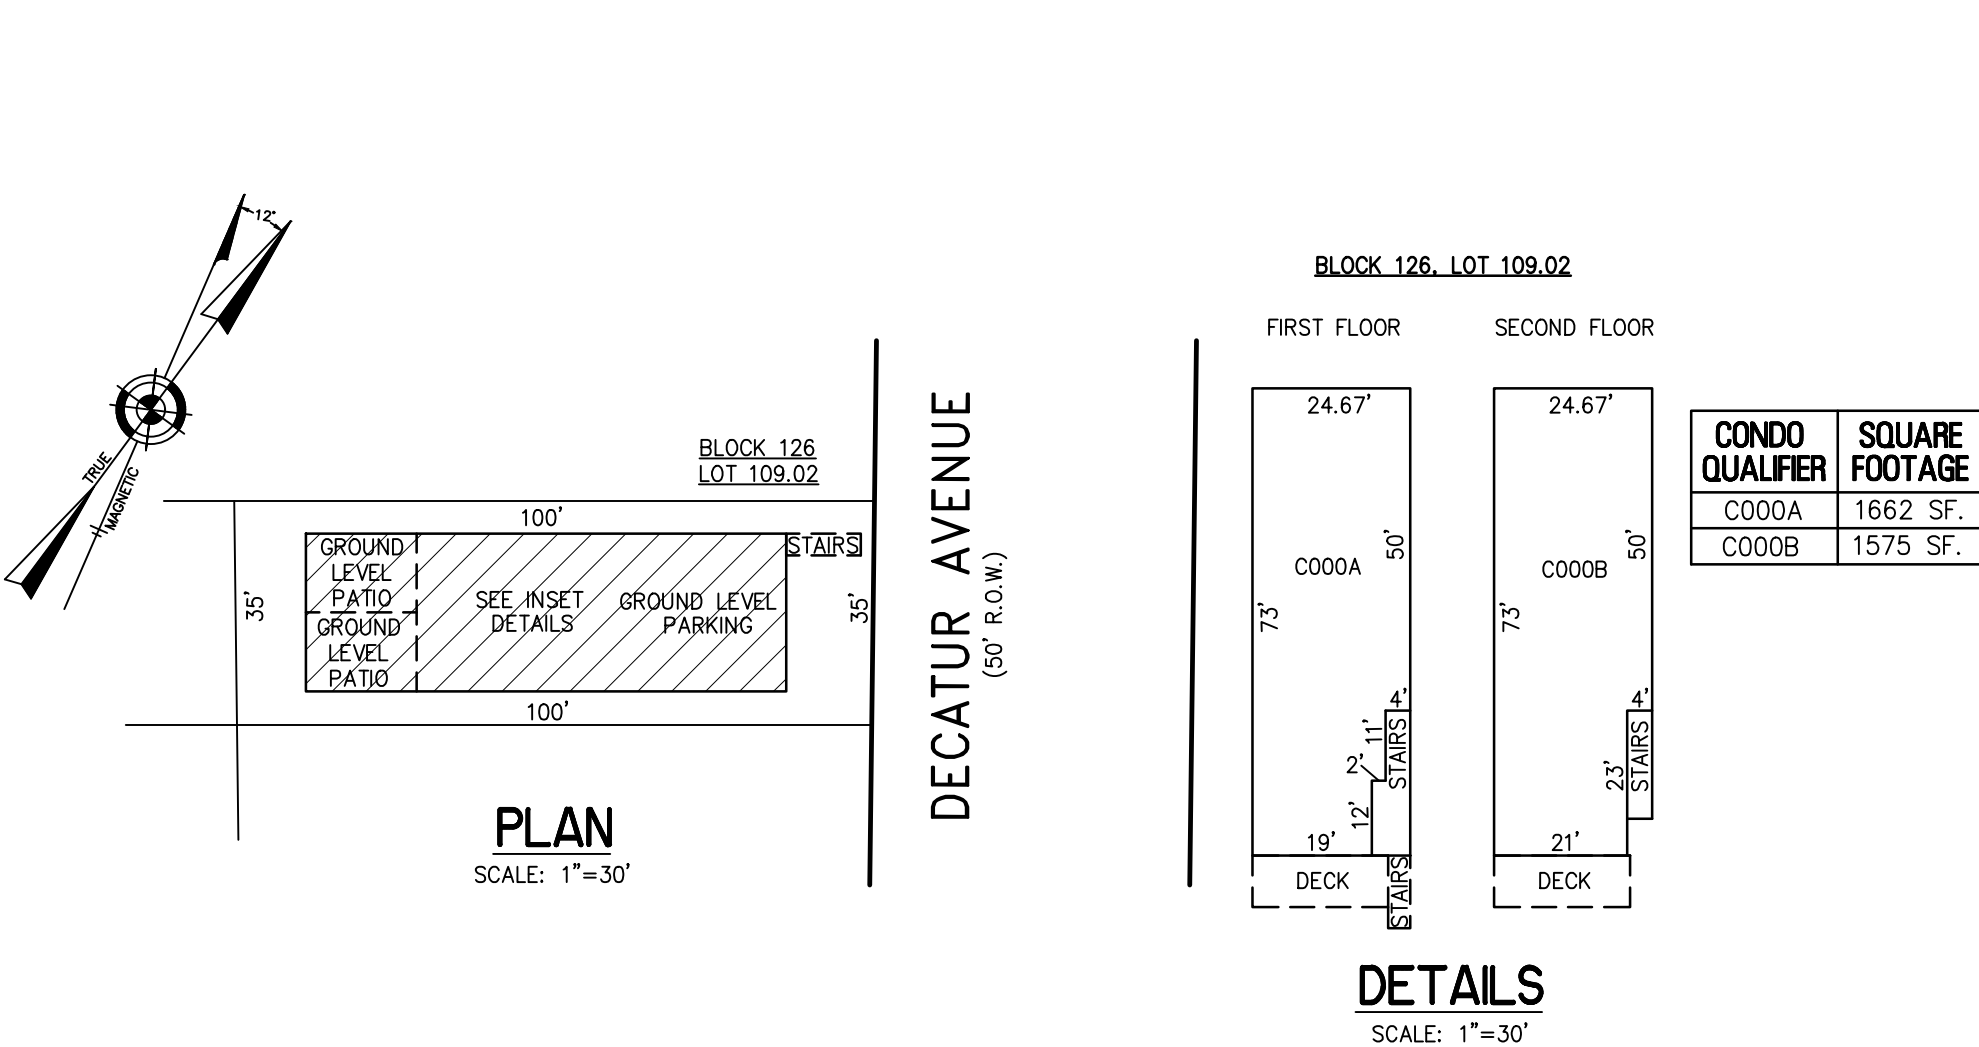

BLOCK 126, LOT 109.02
16 SOUTH DECATUR AVENUE CONDOMINIUM
16 SOUTH DECATUR AVENUE
INSET "4I"

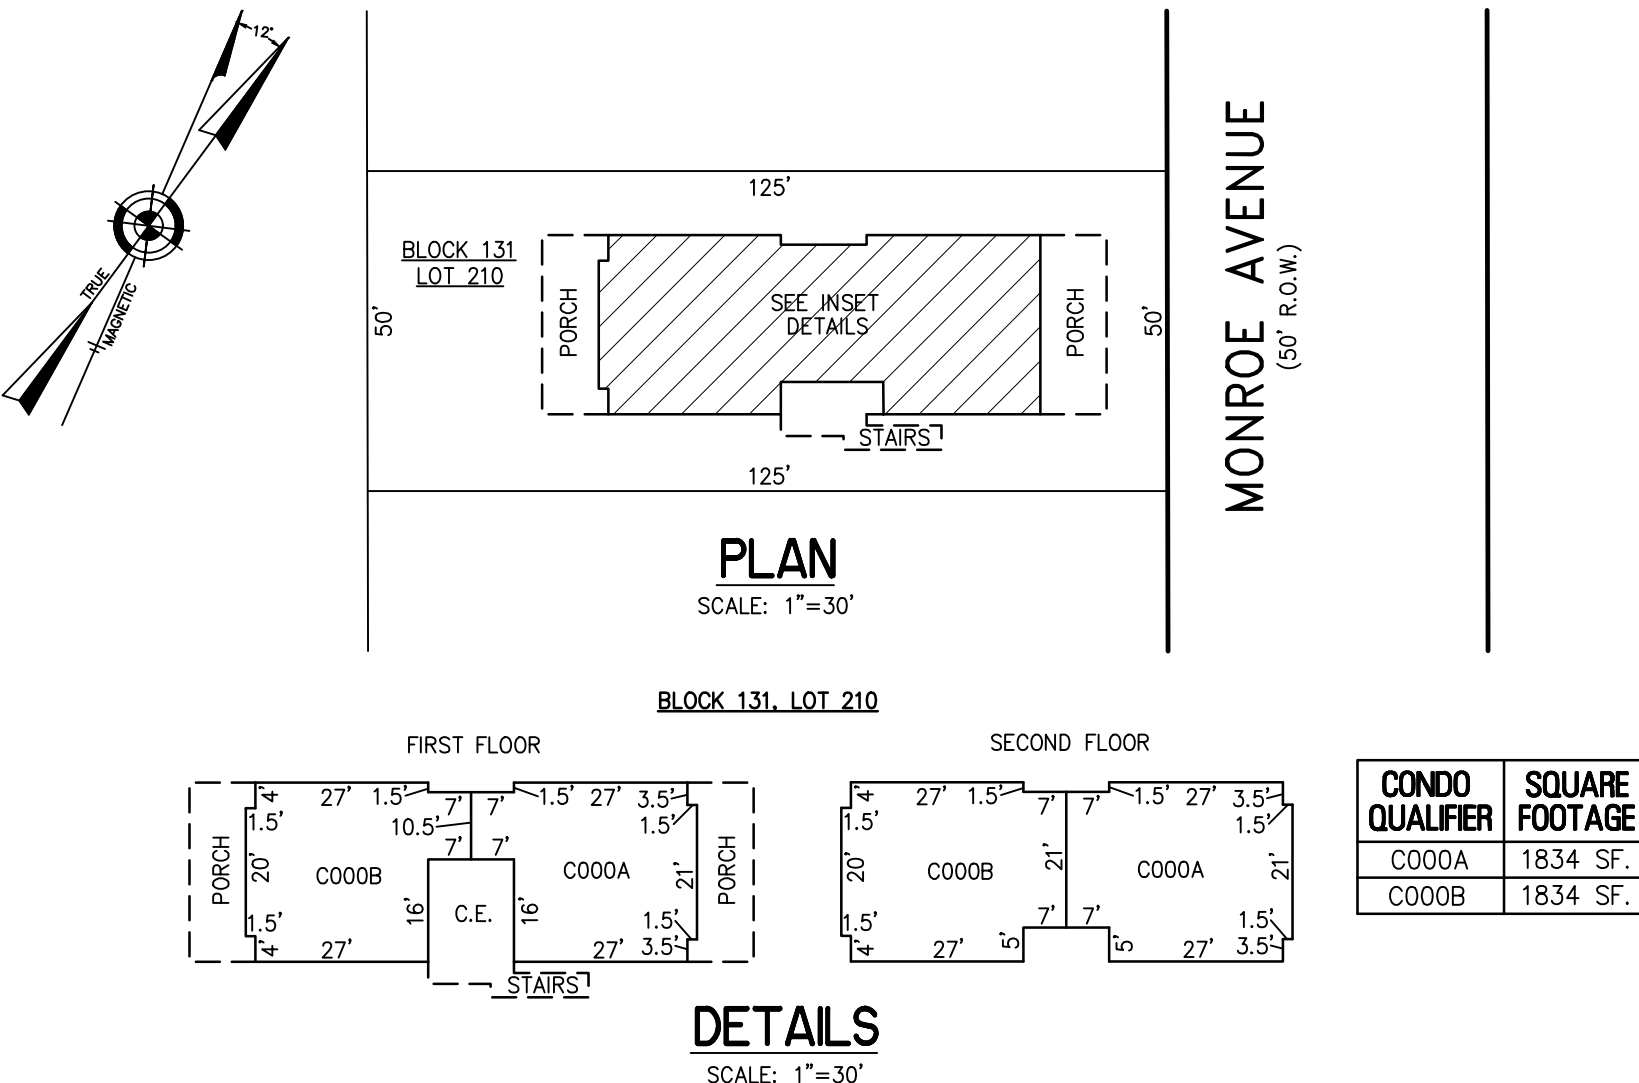

BLOCK 131, LOT 210
10 SOUTH MONROE AVENUE CONDOMINIUM
16 SOUTH MONROE AVENUE
INSET "4J"

CONDOMINIUM DETAILS AND DIMENSIONS
BLOCK 126, LOT 102
BLOCK 126, LOT 109.01
BLOCK 126, LOT 109.02
BLOCK 129, LOT 210
BLOCK 130, LOT 210
BLOCK 131, LOT 210
SEE PLATE 4

"THIS TAX MAP PLATE HAS BEEN DIGITALLY DRAWN USING COMPUTER-AIDED DRAFTING/DESIGN (CADD) & COORDINATE GEOMETRY (COGO). IT IS BASED ON THE ORIGINAL DIGITALLY DRAWN TAX MAP PLATE BEARING THE OFFICIAL NEW JERSEY DIVISION TAXATION APPROVAL STAMP WITH APPROVAL DATE 6-3-2005, SERIAL NUMBER 846 AND SIGNATURES OF SIGNERS' THOMAS J. REILLY, CHIEF, LOCAL PROPERTY, FIELD ASSISTANCE, SANTO C. DIDONATO, SUPERVISING FIELD REPRESENTATIVE. THIS TAX MAP PLATE HAS BEEN DIGITALLY UPDATED TO REFLECT CONDITIONS AS OF 12-11-2015. THE ORIGINAL DIGITALLY DRAWN TAX MAP PLATE WITH THE OFFICIAL APPROVAL STAMP IS ON FILE WITH REMINGTON, VERNICK & WALBERG ENGINEERS."

TAX MAP
CITY OF MARGATE
ATLANTIC COUNTY NEW JERSEY
SCALE: AS NOTED DATE: 3-8-2012

CRAIG F. REMINGTON LAND SURVEYOR LIC. NO. 23924



REMINGTON, VERNICK & WALBERG ENGINEERS
845 N. MAIN STREET, PLEASANTVILLE, N.J. 08232
(609) 645-710, FAX (609) 645-7076
WEB SITE ADDRESS: WWW.RVE.COM