



REVISIONS		
4-13-2007	CRAIG F. REMINGTON	23924
8-31-2009	CRAIG F. REMINGTON	23924

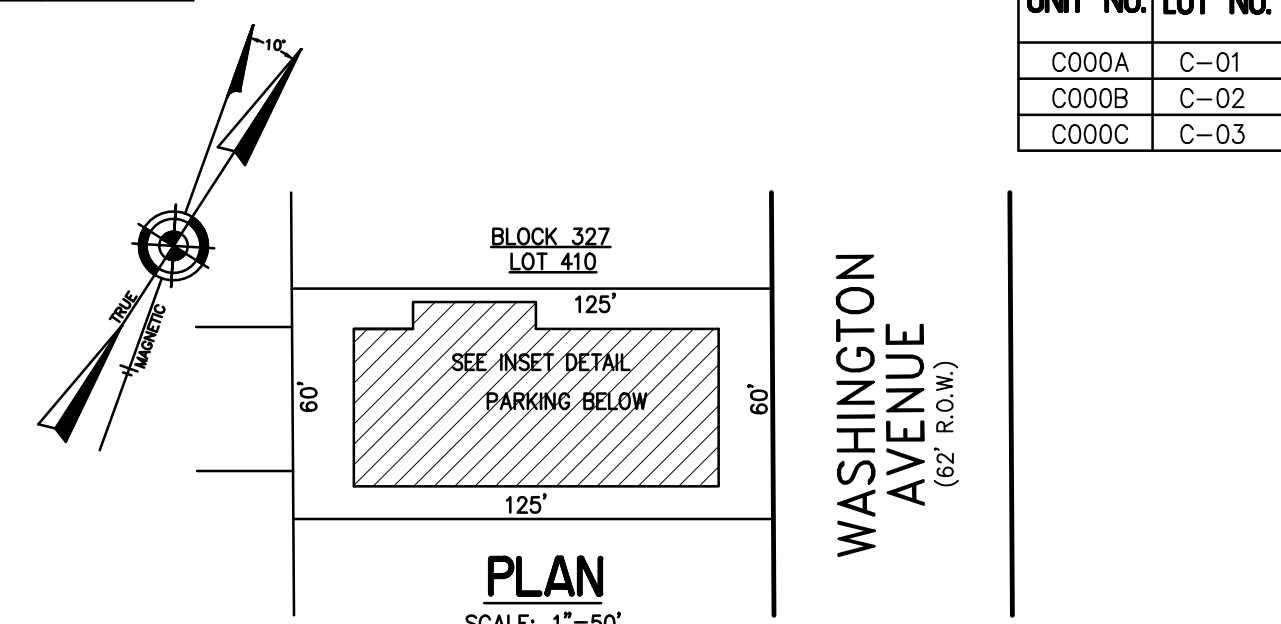


**BLOCK 327, LOT 410**  
**114 NORTH WASHINGTON AVENUE CONDOMINIUM**  
**114 NORTH WASHINGTON AVENUE**  
**INSET "2H"**

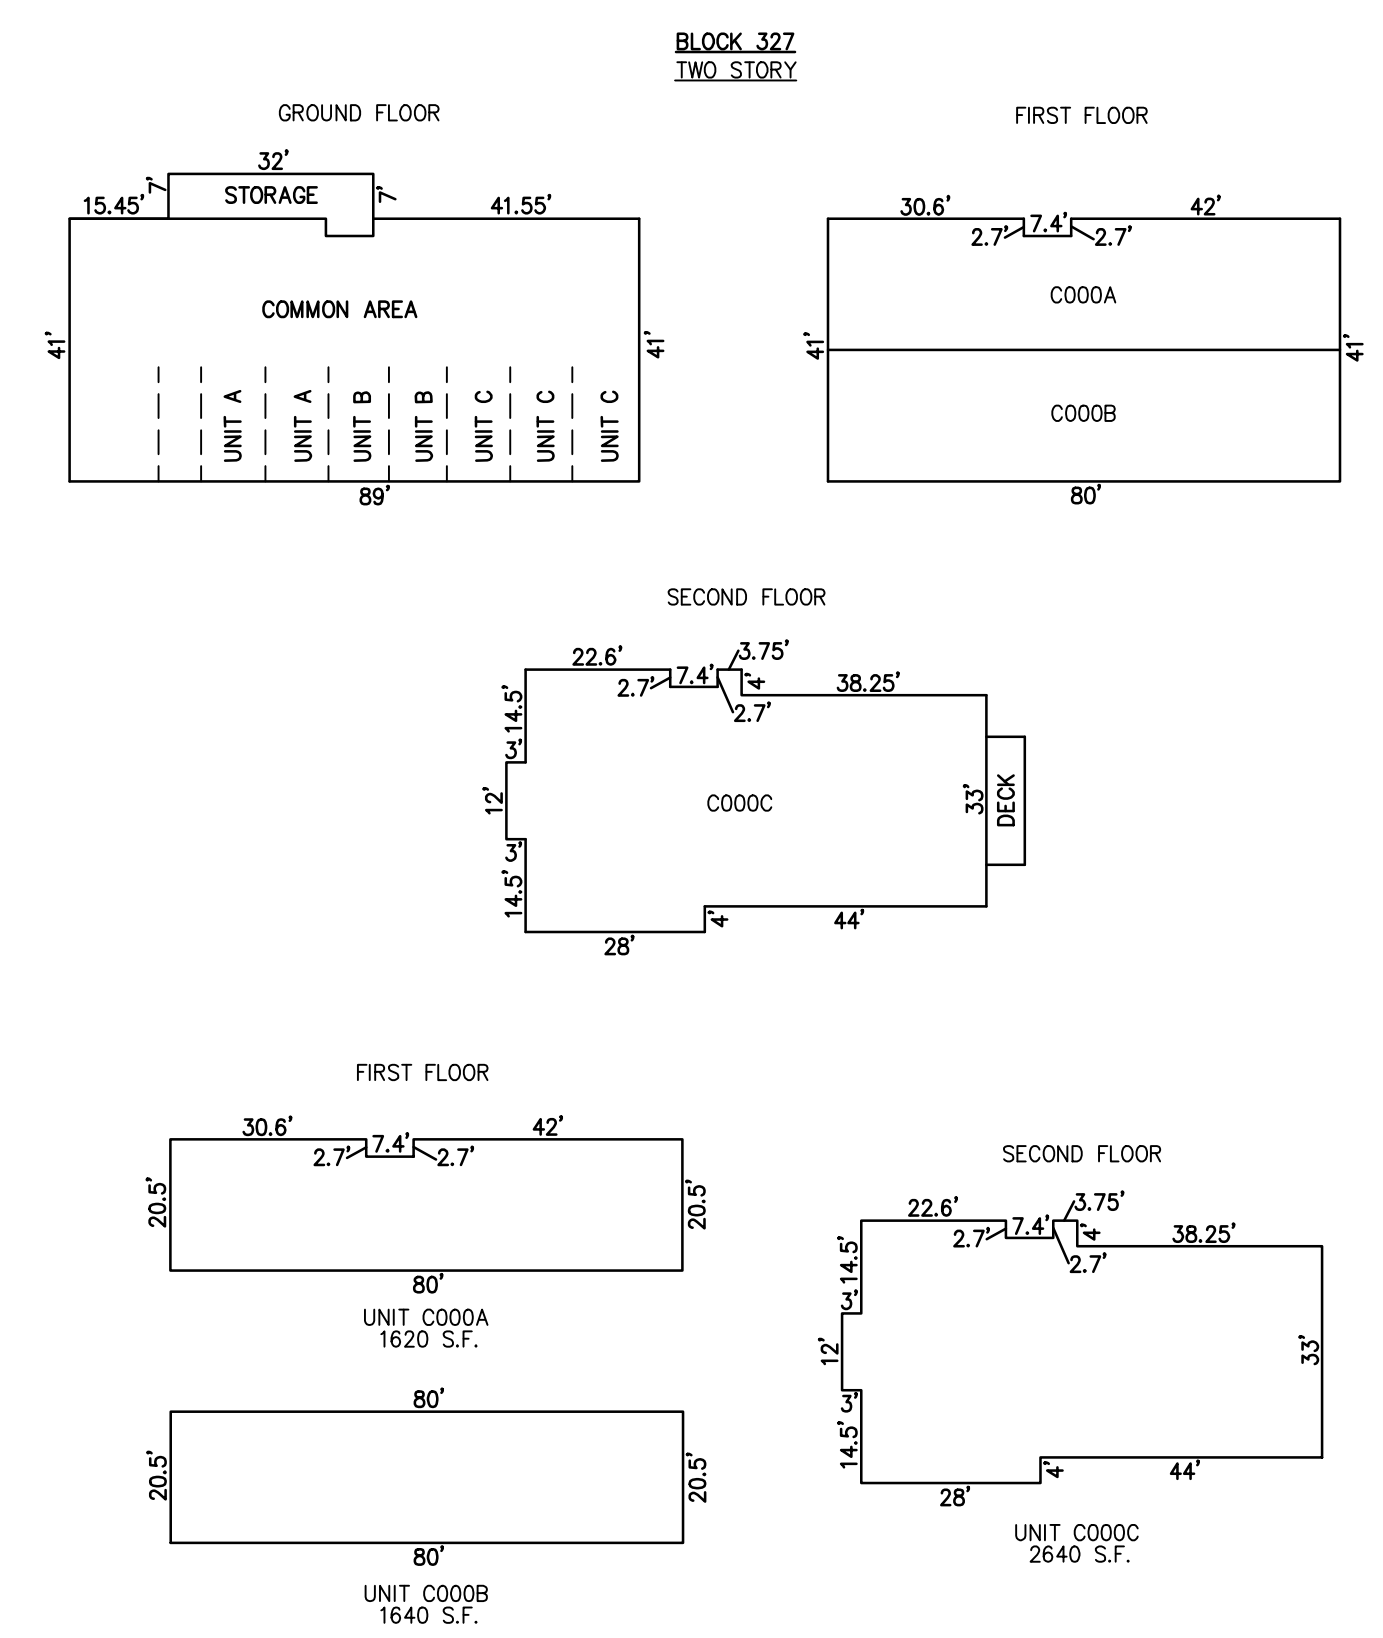


**DETAILS**  
 SCALE: 1"=30"

NOTE: 1. DIMENSIONS AND SQUARE FOOTAGE ARE TYPICAL FOR SIMILAR UNITS

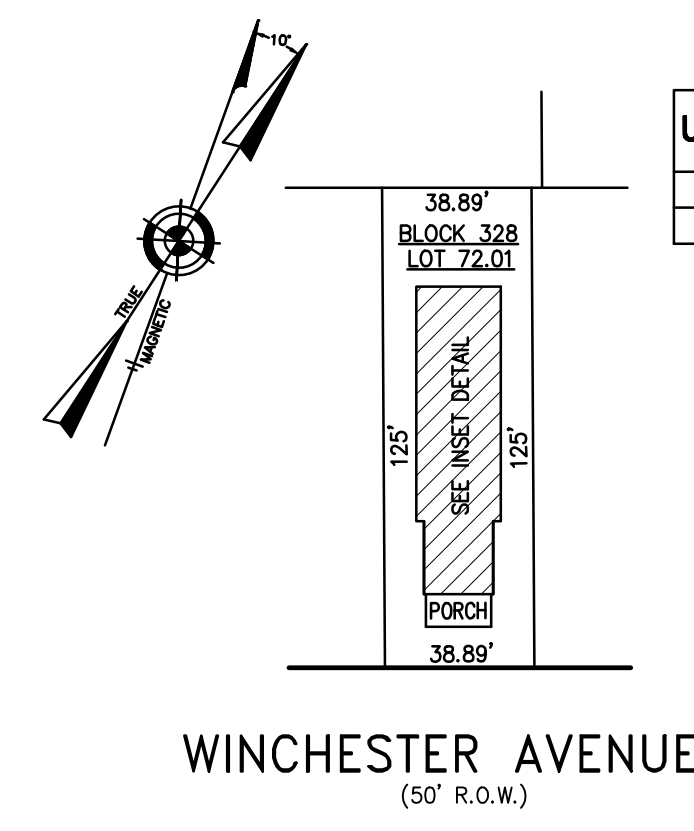


**PLAN**  
 SCALE: 1"=50"

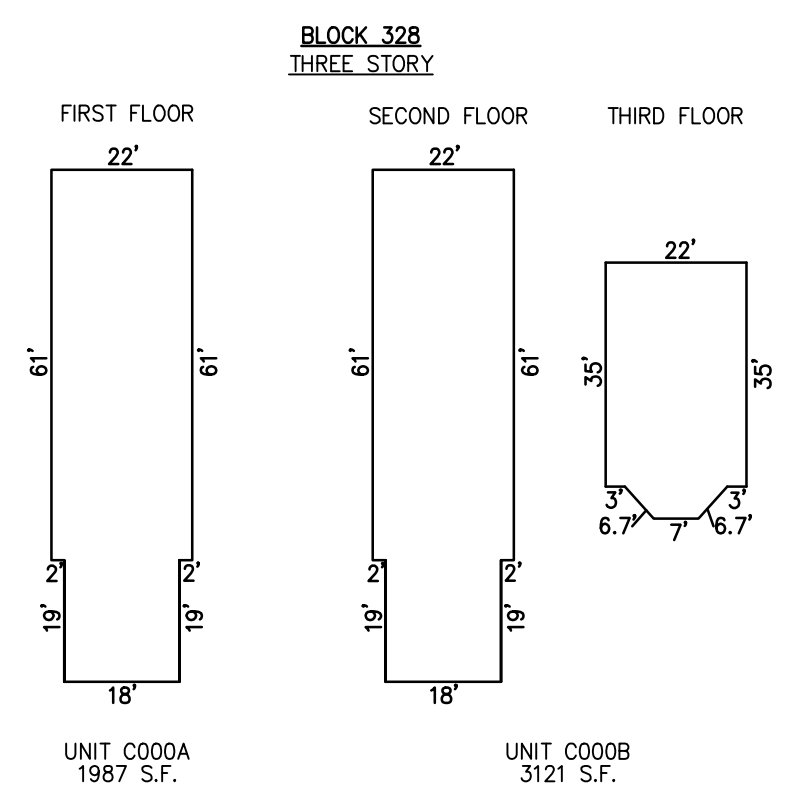


**DETAILS**  
 SCALE: 1"=30"

**BLOCK 328, LOT 72.01**  
**9413 WINCHESTER AVENUE CONDOMINIUM**  
**9413 WINCHESTER AVENUE**  
**INSET "2J"**

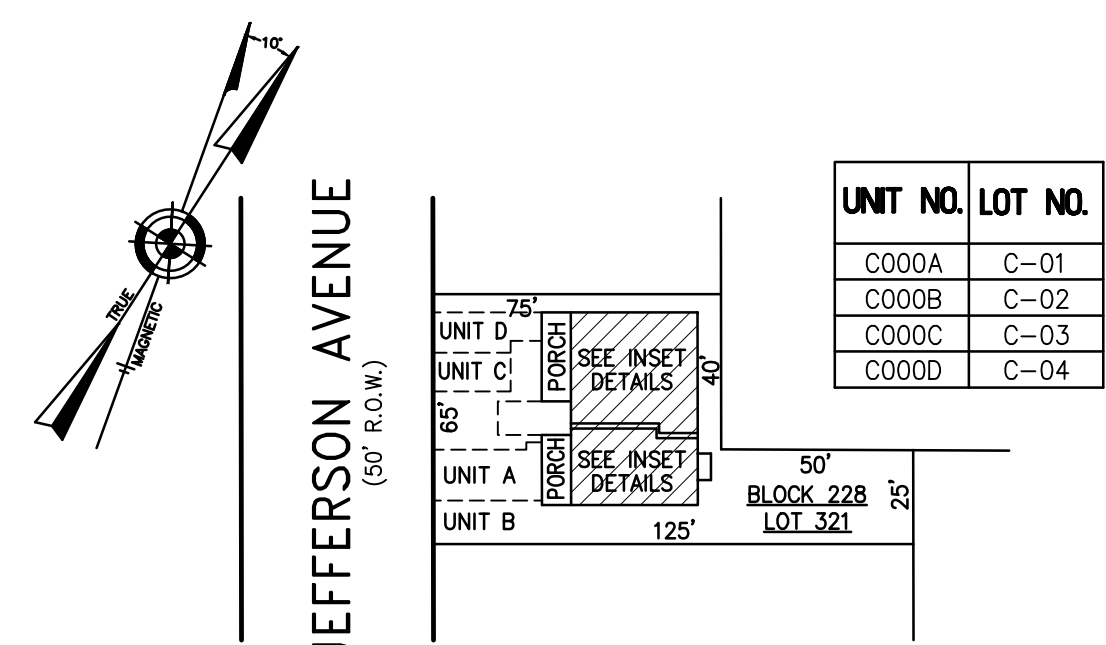


**PLAN**  
 SCALE: 1"=50"

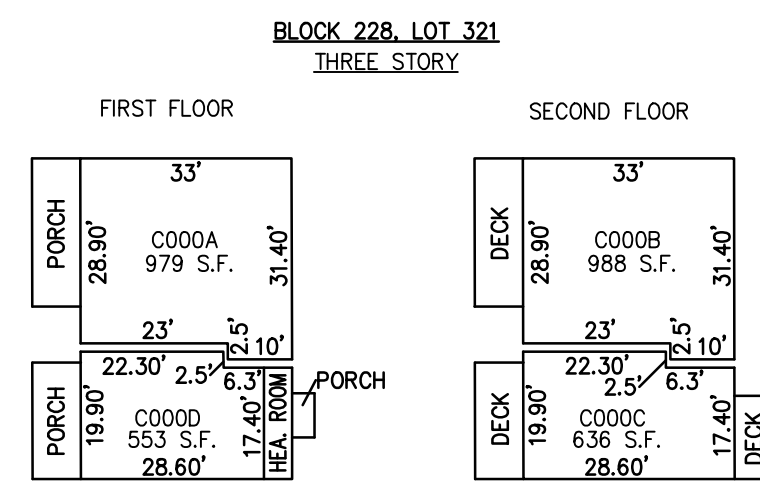


**DETAILS**  
 SCALE: 1"=30"

**BLOCK 228, LOT 321**  
**25 NORTH JEFFERSON AVENUE CONDOMINIUM**  
**25 NORTH JEFFERSON AVENUE**  
**INSET "3A"**

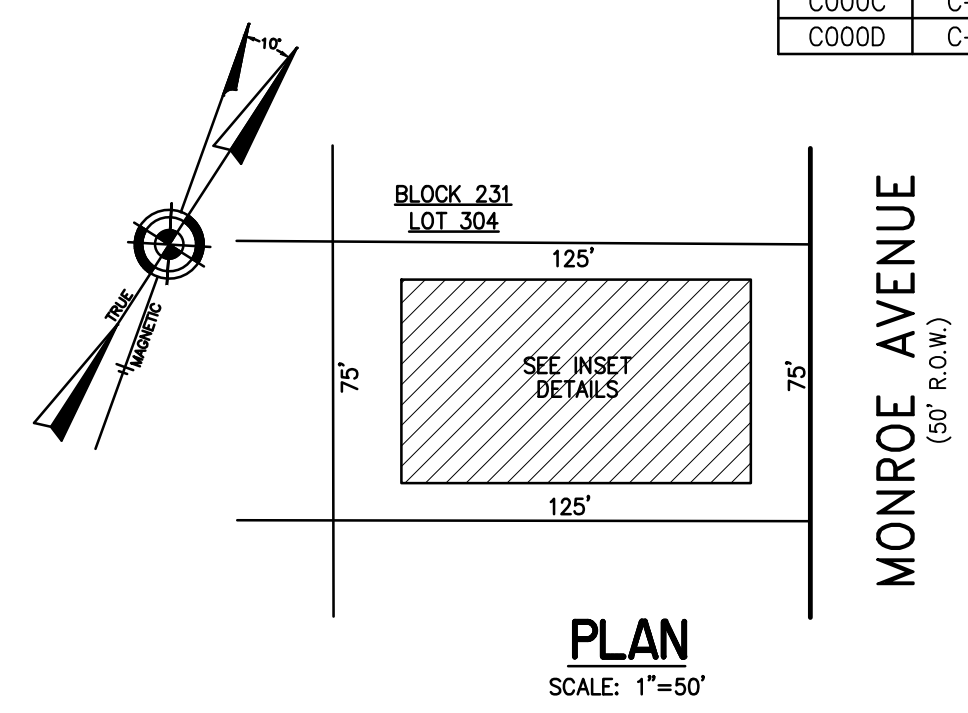

**PLAN**  
 SCALE: 1"=50"

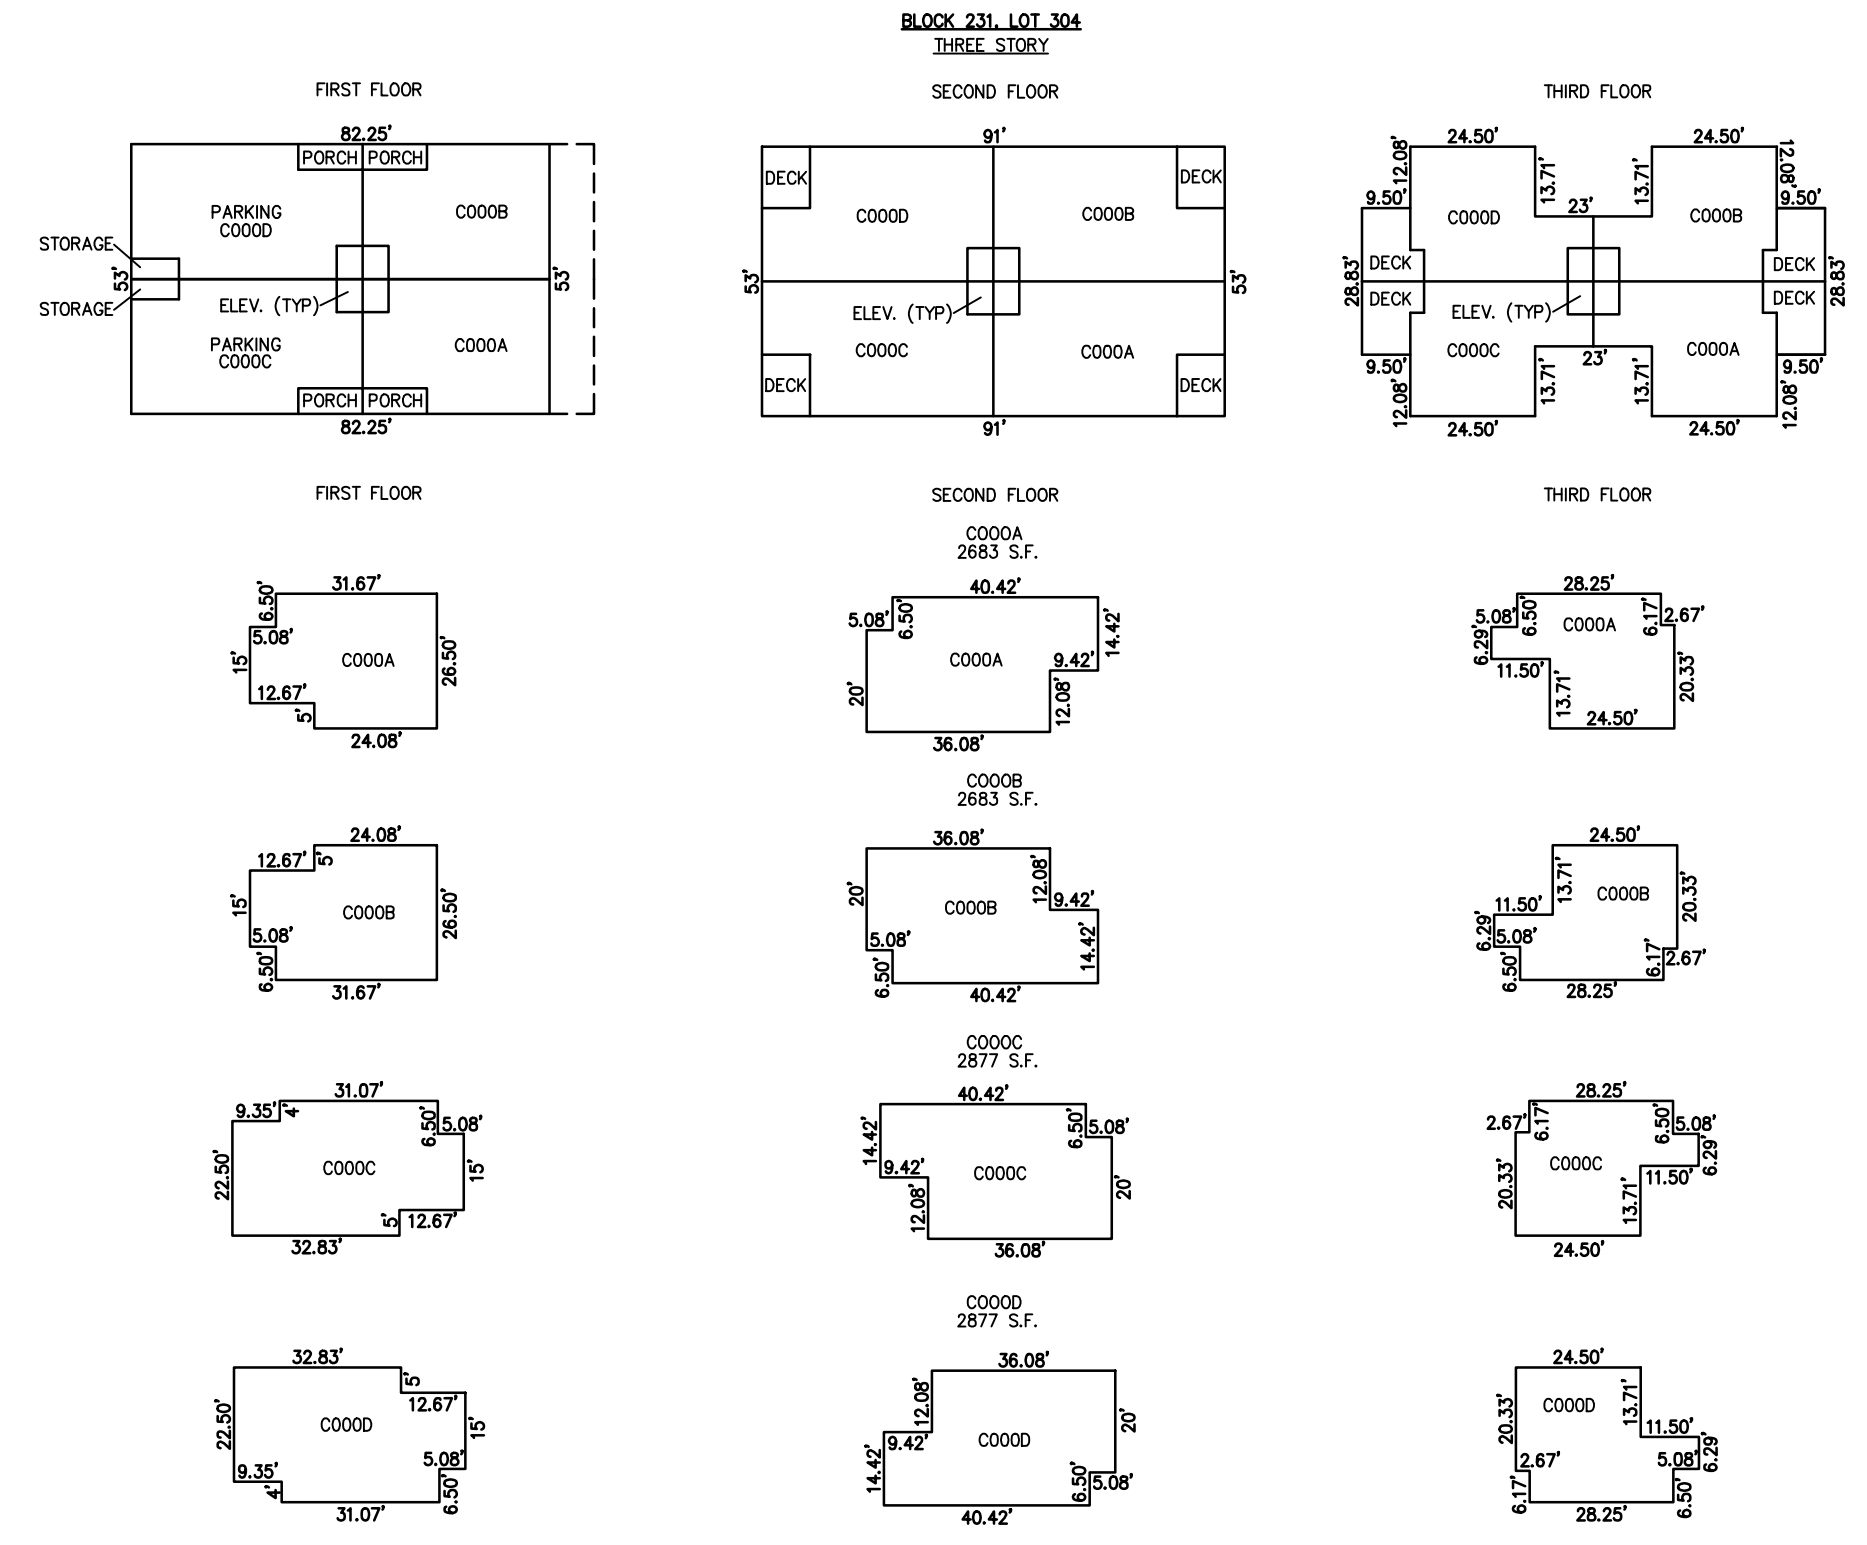

**DETAILS**  
 SCALE: 1"=30"

**BLOCK 231, LOT 304**  
**4 NORTH MONROE AVENUE CONDOMINIUM**  
**4 NORTH MONROE AVENUE**  
**INSET "3B"**

NOTE: 1. DIMENSIONS AND SQUARE FOOTAGE ARE TYPICAL FOR SIMILAR UNITS

"THIS TAX MAP PLATE HAS BEEN DIGITALLY DRAWN USING COMPUTER-AIDED DRAFTING/DESIGN (CADD) & COORDINATE GEOMETRY (COGO). IT IS BASED ON THE ORIGINAL DIGITALLY DRAWN TAX MAP PLATE BEARING THE OFFICIAL NEW JERSEY DIVISION TAXATION APPROVAL STAMP WITH APPROVAL DATE 6-3-2005 SERIAL NUMBER 846 AND SIGNATURES OF SIGNERS THOMAS J. REILLY, CHIEF, LOCAL PROPERTY, FIELD ASSISTANCE, SANTO C. DIDONATO, SUPERVISING FIELD REPRESENTATIVE. THE ORIGINAL DIGITALLY DRAWN TAX MAP PLATE WITH THE OFFICIAL APPROVAL STAMP IS ON FILE WITH REMINGTON, VERNICK & WALBERG ENGINEERS."

**CONDOMINIUM DETAILS AND DIMENSIONS**  
 BLOCK 228, LOT 321  
 BLOCK 231, LOT 304  
 BLOCK 327, LOT 410  
 BLOCK 328, LOT 72.01  
 SEE PLATE 5

**TAX MAP**  
**CITY OF MARGATE**

ATLANTIC COUNTY NEW JERSEY  
 SCALE: AS NOTED DATE: 1-30-2004

**CRAIG F. REMINGTON LAND SURVEYOR LIC. NO. 23924**



24 GA 28048700  
**REMINGTON, VERNICK & WALBERG ENGINEERS**  
 845 N. MAIN STREET, PLEASANTVILLE, NJ 08232  
 (609) 645-7100, FAX (609) 645-7076  
 WEB SITE ADDRESS: WWW.RVW.COM