
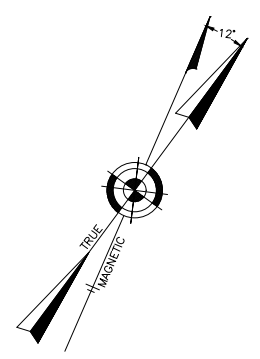


REVISIONS		
1-30-2017	CHARLES E. ADAMSON	42627

BOROUGH OF LONGPORT

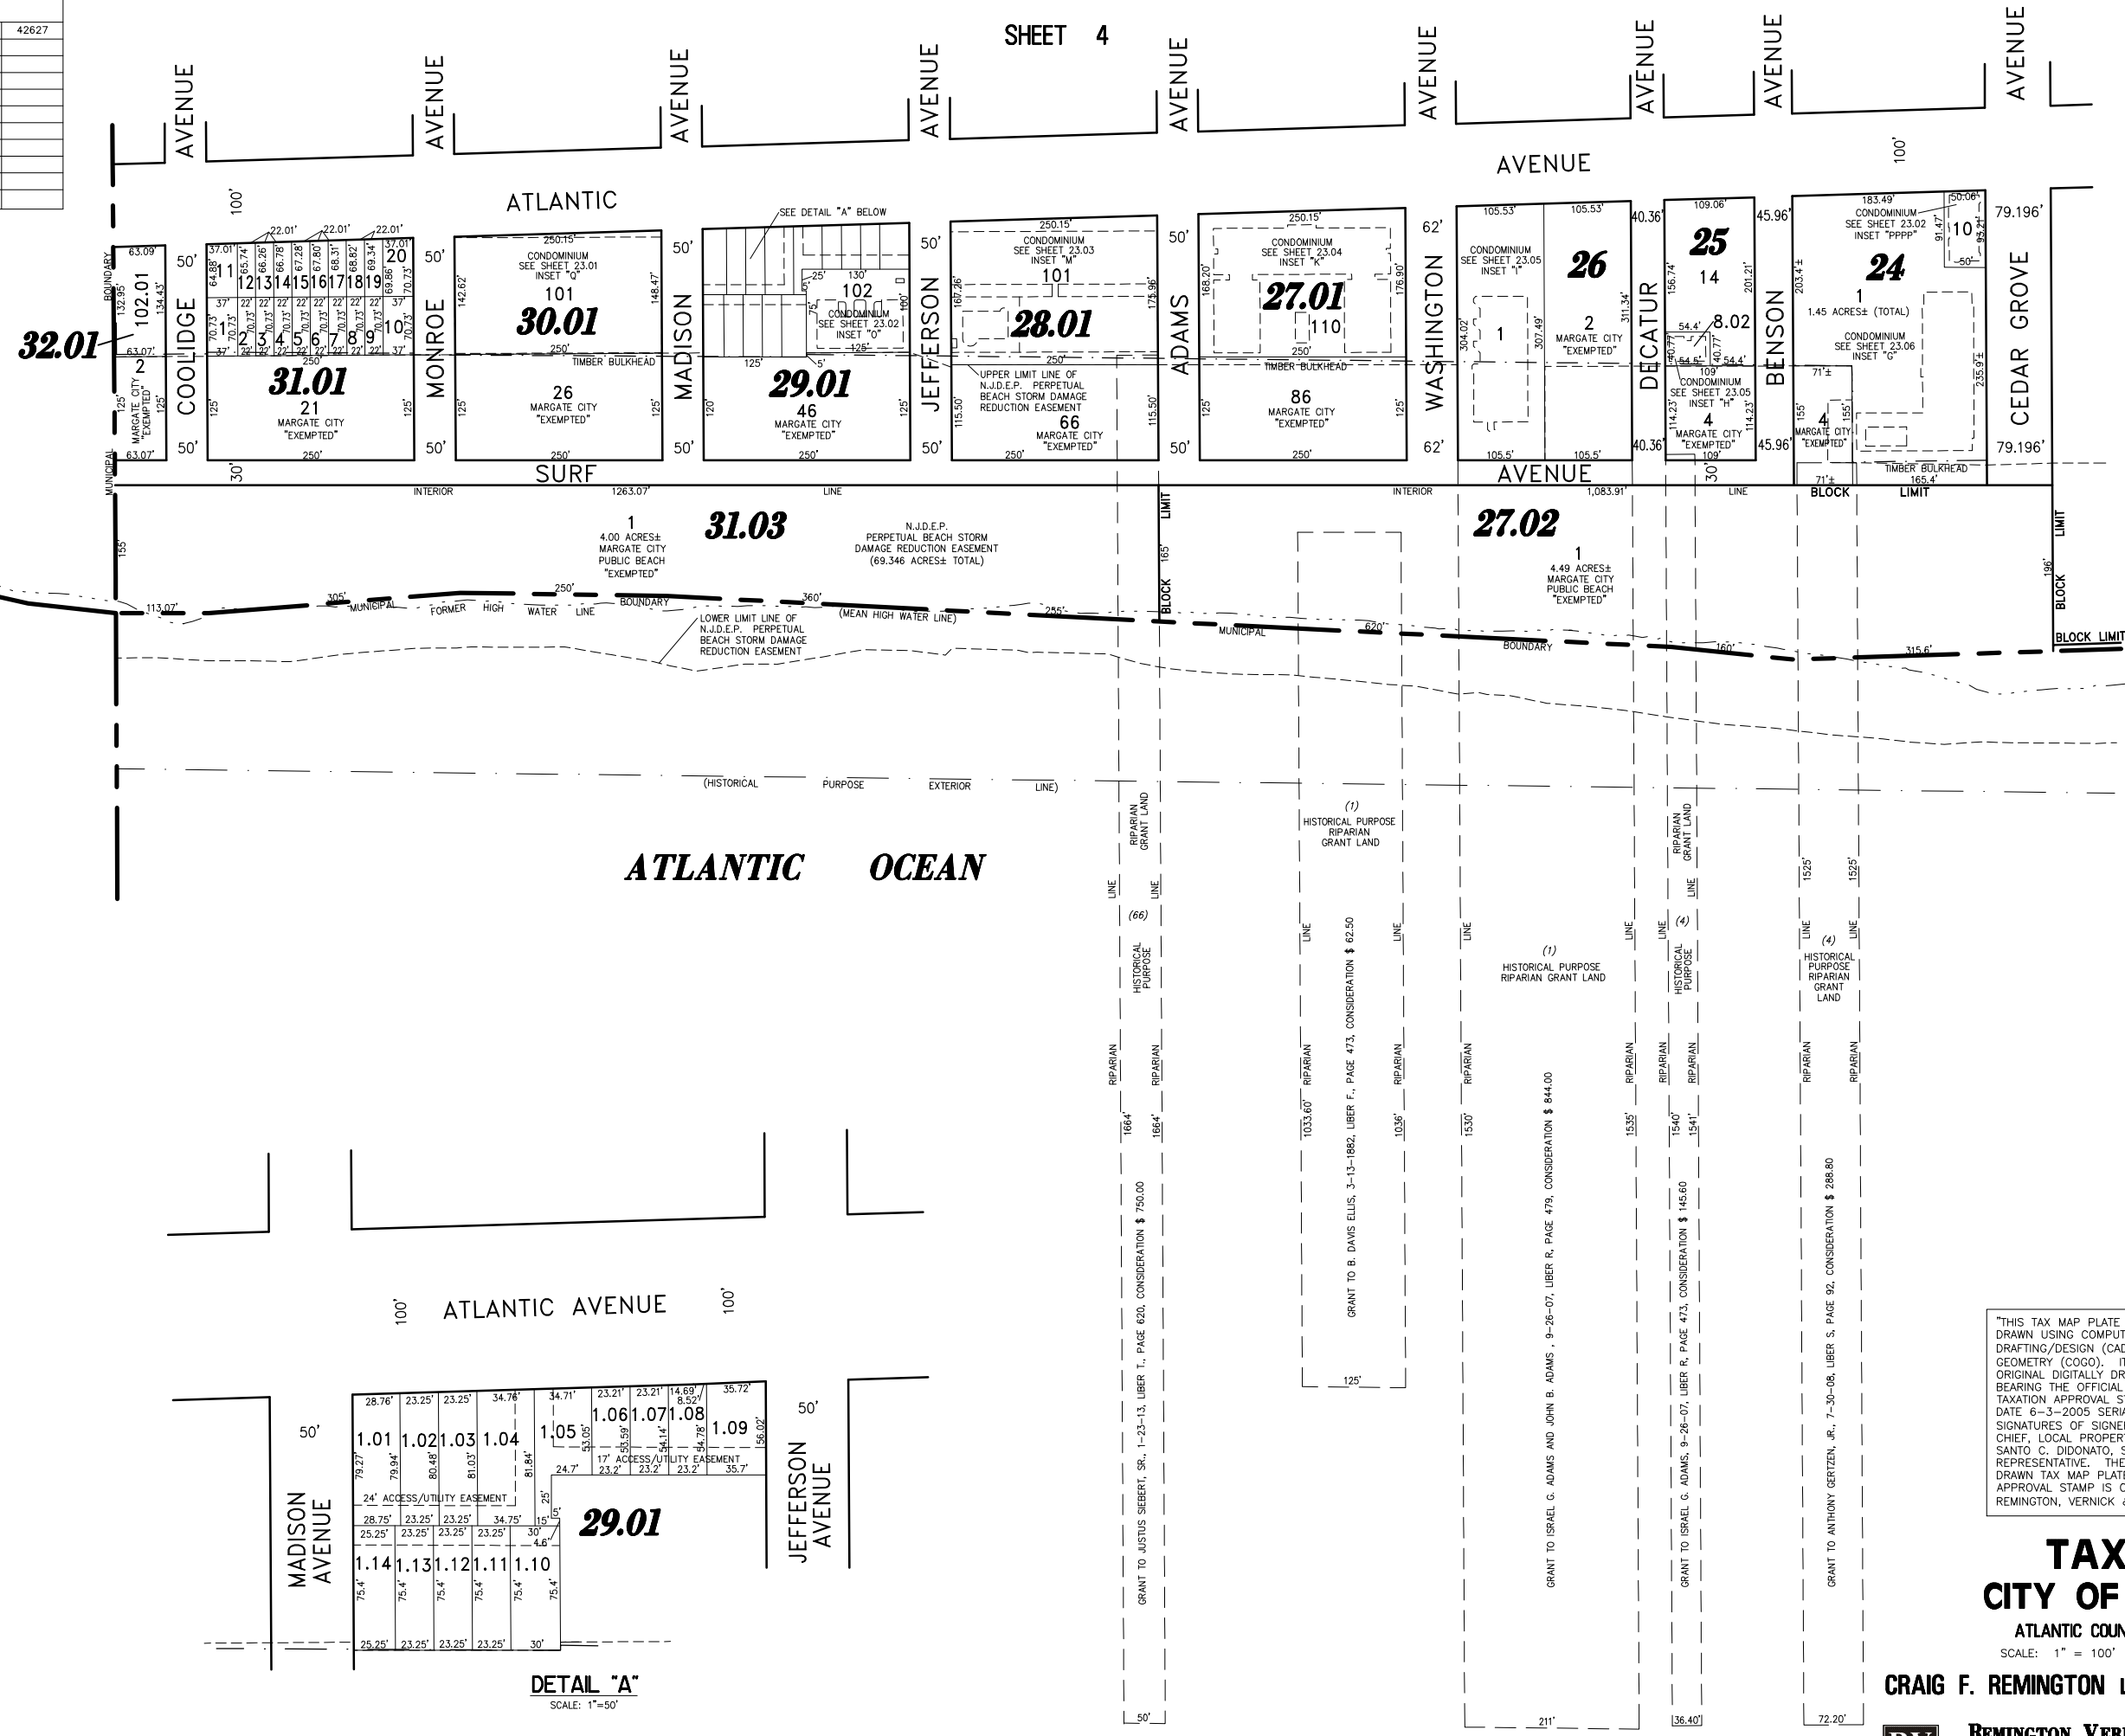

SHEET 22

28.76'	23.25'	23.25'	34.78'	34.71'	23.21'	23.21'	14.69'	35.72'
1.01	1.02	1.03	1.04	1.05	1.06	1.07	1.08	1.09
79.27'	79.94'	80.48'	81.03'	81.84'	82.65'	83.46'	84.27'	85.08'
24'	23.25'	23.25'	23.25'	34.75'	34.75'	34.75'	34.75'	35.72'
25.25'	23.25'	23.25'	23.25'	30'	4.6'	15.25'	15.25'	15.25'
75.4'	75.4'	75.4'	75.4'	75.4'	75.4'	75.4'	75.4'	75.4'
25.25'	23.25'	23.25'	23.25'	30'				

DETAIL "A"
SCALE: 1"=50'

"THIS TAX MAP PLATE HAS BEEN DIGITALLY DRAWN USING COMPUTER-AIDED DRAFTING/DESIGN (CADD) & COORDINATE GEOMETRY (COGO). IT IS BASED ON THE ORIGINAL DIGITALLY DRAWN TAX MAP PLATE BEARING THE OFFICIAL NEW JERSEY DIVISION TAXATION APPROVAL STAMP WITH APPROVAL DATE 6-3-2005, SERIAL NUMBER 846 AND SIGNATURES OF SIGNERS' THOMAS J. REILLY, CHIEF, LOCAL PROPERTY, FIELD ASSISTANCE. SANTO C. DIDONATO, SUPERVISING FIELD REPRESENTATIVE. THE ORIGINAL DIGITALLY DRAWN TAX MAP PLATE WITH THE OFFICIAL APPROVAL STAMP IS ON FILE WITH REMINGTON, VERNICK & WALBERG ENGINEERS."

TAX MAP CITY OF MARGATE

ATLANTIC COUNTY NEW JERSEY
SCALE: 1" = 100' DATE: 11-01-2003

CRAIG F. REMINGTON LAND SURVEYOR LIC. NO. 23924

RV & W
REMINGTON, VERNICK & WALBERG ENGINEERS
 845 N. MAIN STREET, PLEASANTVILLE, N.J. 08232
 (609) 645-7700, FAX (609) 645-7076
 WEB SITE ADDRESS: WWW.RVWE.COM