


MATCH SHEET 82

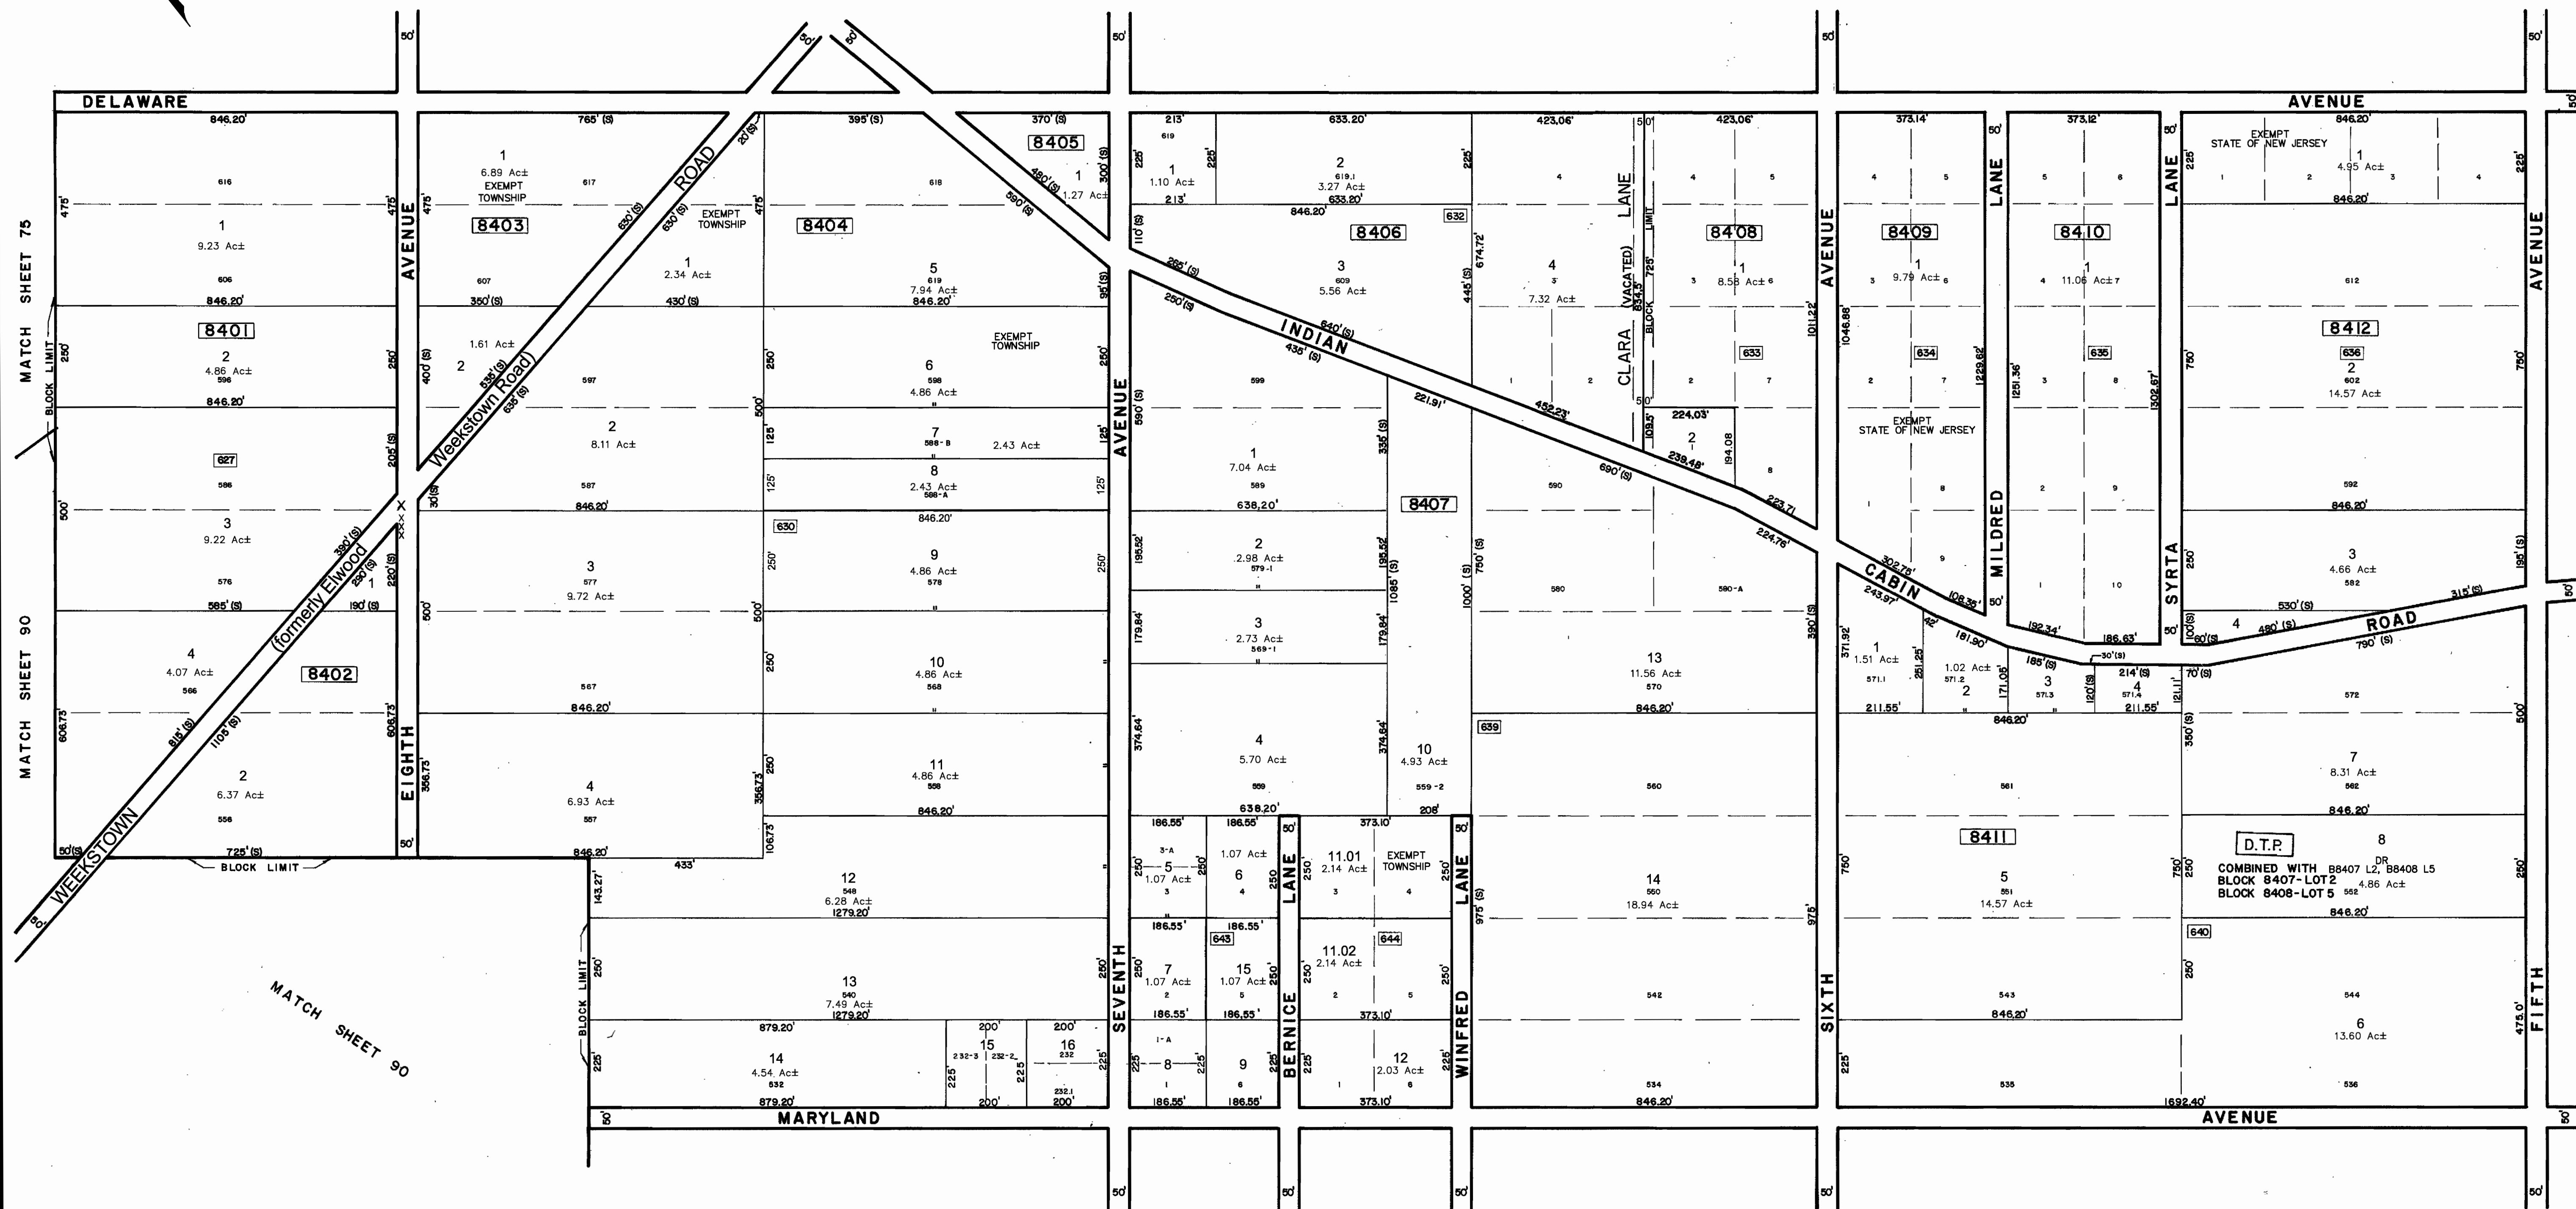

\* THIS MAP IS A SCANNED COPY OF THE ORIGINAL MAP PREPARED BY CHRIS R. REHMANN DATED 1983. THE ORIGINAL APPROVED MAP IS ON FILE IN THE ENGINEER'S OFFICE.

REVISIONS				
DATE	BY	LIC. NO.	BLOCK	LOT
7/1991	R.V.			
1/1992	R.V.			
6/1995	R&V			
12/2000	A.T., PA			
10/2002	A.T., PA			
02/2017	ED CLAY	34842	Elwood Weekstown Rd to Weekstown Rd	

THIS MAP WAS FORMALLY CERTIFIED BY THE DIVISION OF TAXATION ON MARCH 14, 1984, SIGNED BY IVAN HAFTKOWITZ AND ASSIGNED SERIAL NUMBER 630

**TAX MAP**  
**TOWNSHIP OF MULLICA**  
 ATLANTIC COUNTY NEW JERSEY  
 SCALE: 1" = 200' DATE: NOVEMBER 1983  
**CHRIS R. REHMANN**  
 PROFESSIONAL ENGINEER LAND SURVEYOR  
 NEW JERSEY LICENSE NO. 17119  
 350 SO. WHITE HORSE PIKE  
 HAMMONTON, NEW JERSEY 08037  
 COA# 24GA27973300  
 TO SHOW CONDITIONS AS OF FEBRUARY 1, 2017