
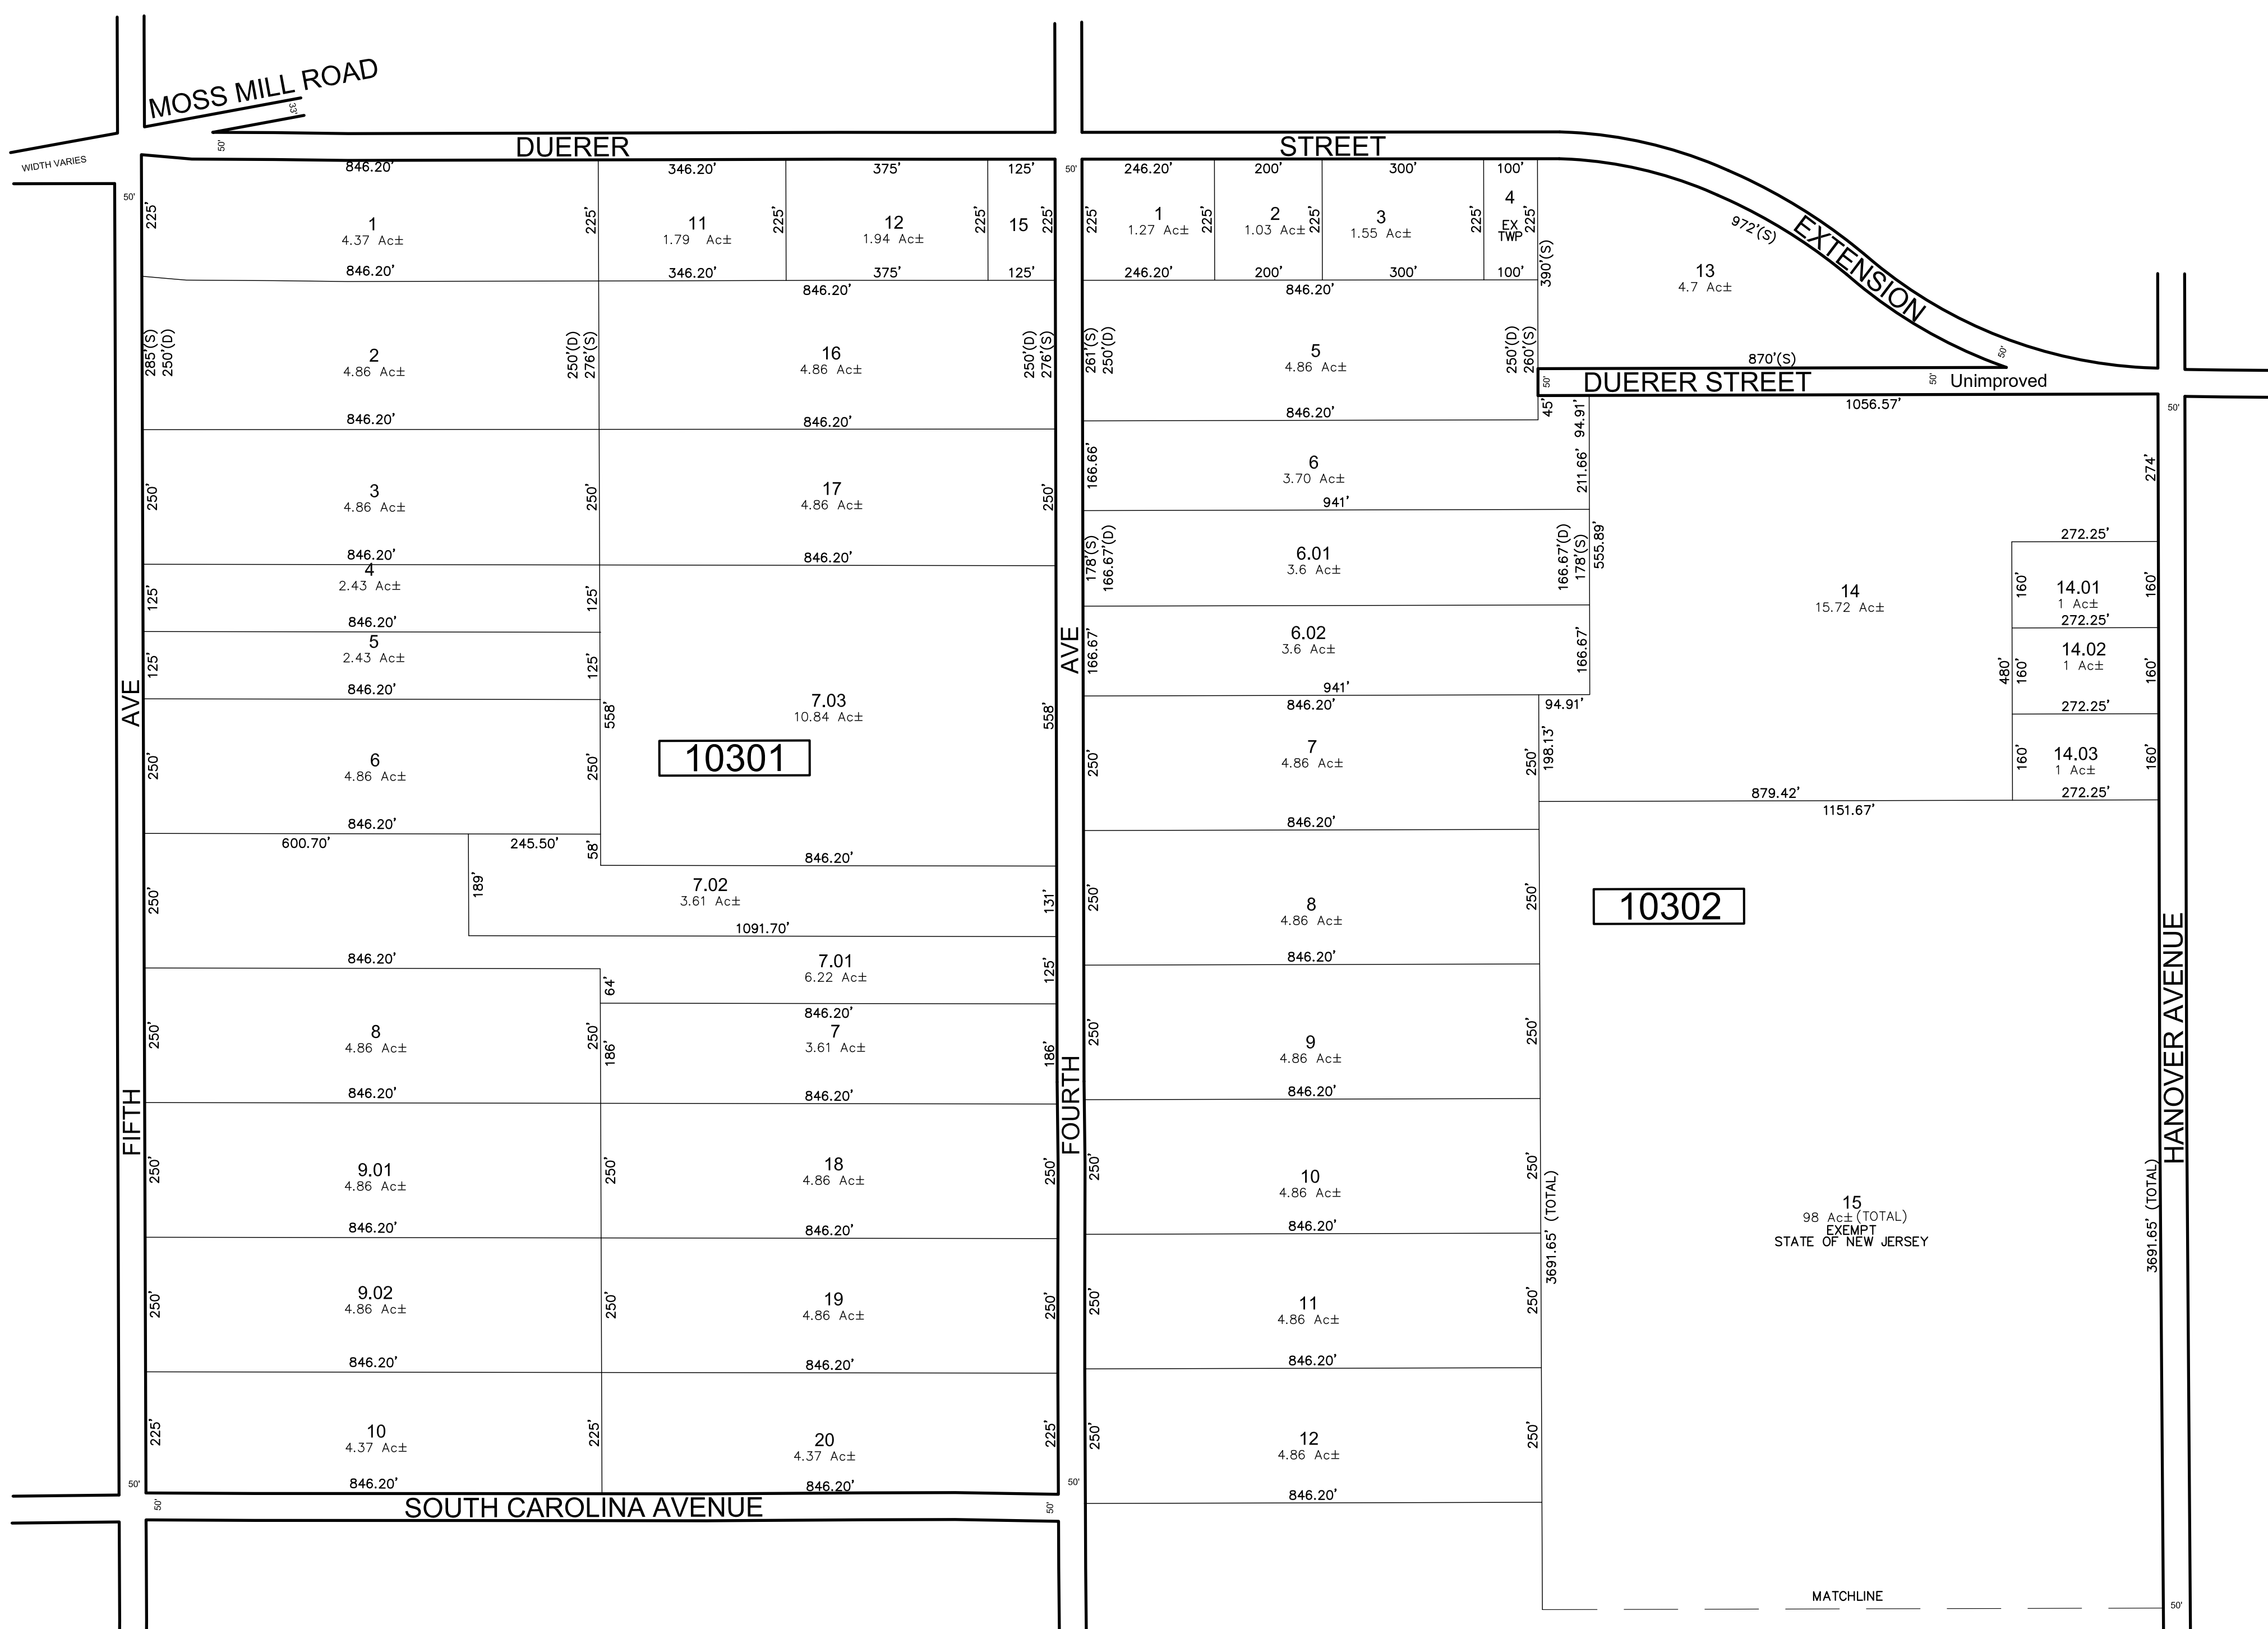


SHEET 96

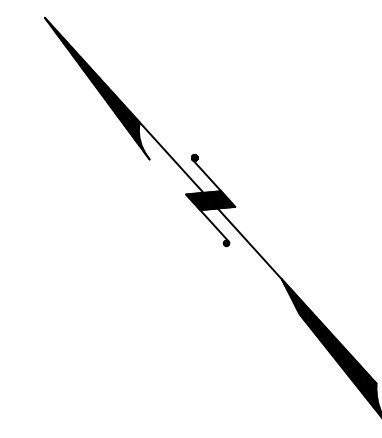

SHEET 102

SHEET 105

SHEET 104

\* THIS SHEET HAS BEEN DRAWN USING COMPUTER AIDED DRAFTING/ DESIGN (CAD/D) AND COORDINATE GEOMETRY (COGO).

REVISIONS				
DATE	BY	LIC.NO	BLOCK	LOT

THIS MAP HAS BEEN GIVEN A FORMAL CERTIFICATION BY THE DIVISION OF TAXATION ON JUNE 8, 2017, SIGNED BY JUDITH MILLER, CTA AND SHELLY REILLY, CTA ASSIGNED SERIAL NUMBER 630

**TAX MAP**  
**TOWNSHIP OF MULLICA**  
 ATLANTIC COUNTY  
 SCALE: 1" = 200'  
 NEW JERSEY  
 DATE: JANUARY 2017  
**ED CLAY**  
 PROFESSIONAL LAND SURVEYOR  
 NEW JERSEY LICENSE NO. 34842  
 850 SO. WHITE HORSE PIKE  
 HAMMONTON, NEW JERSEY 08037  
 CO#A# 24GAZ7973300  
 TO SHOW CONDITIONS AS OF FEBRUARY 1, 2017