


MATCH SHEET 109

MATCH SHEET 108

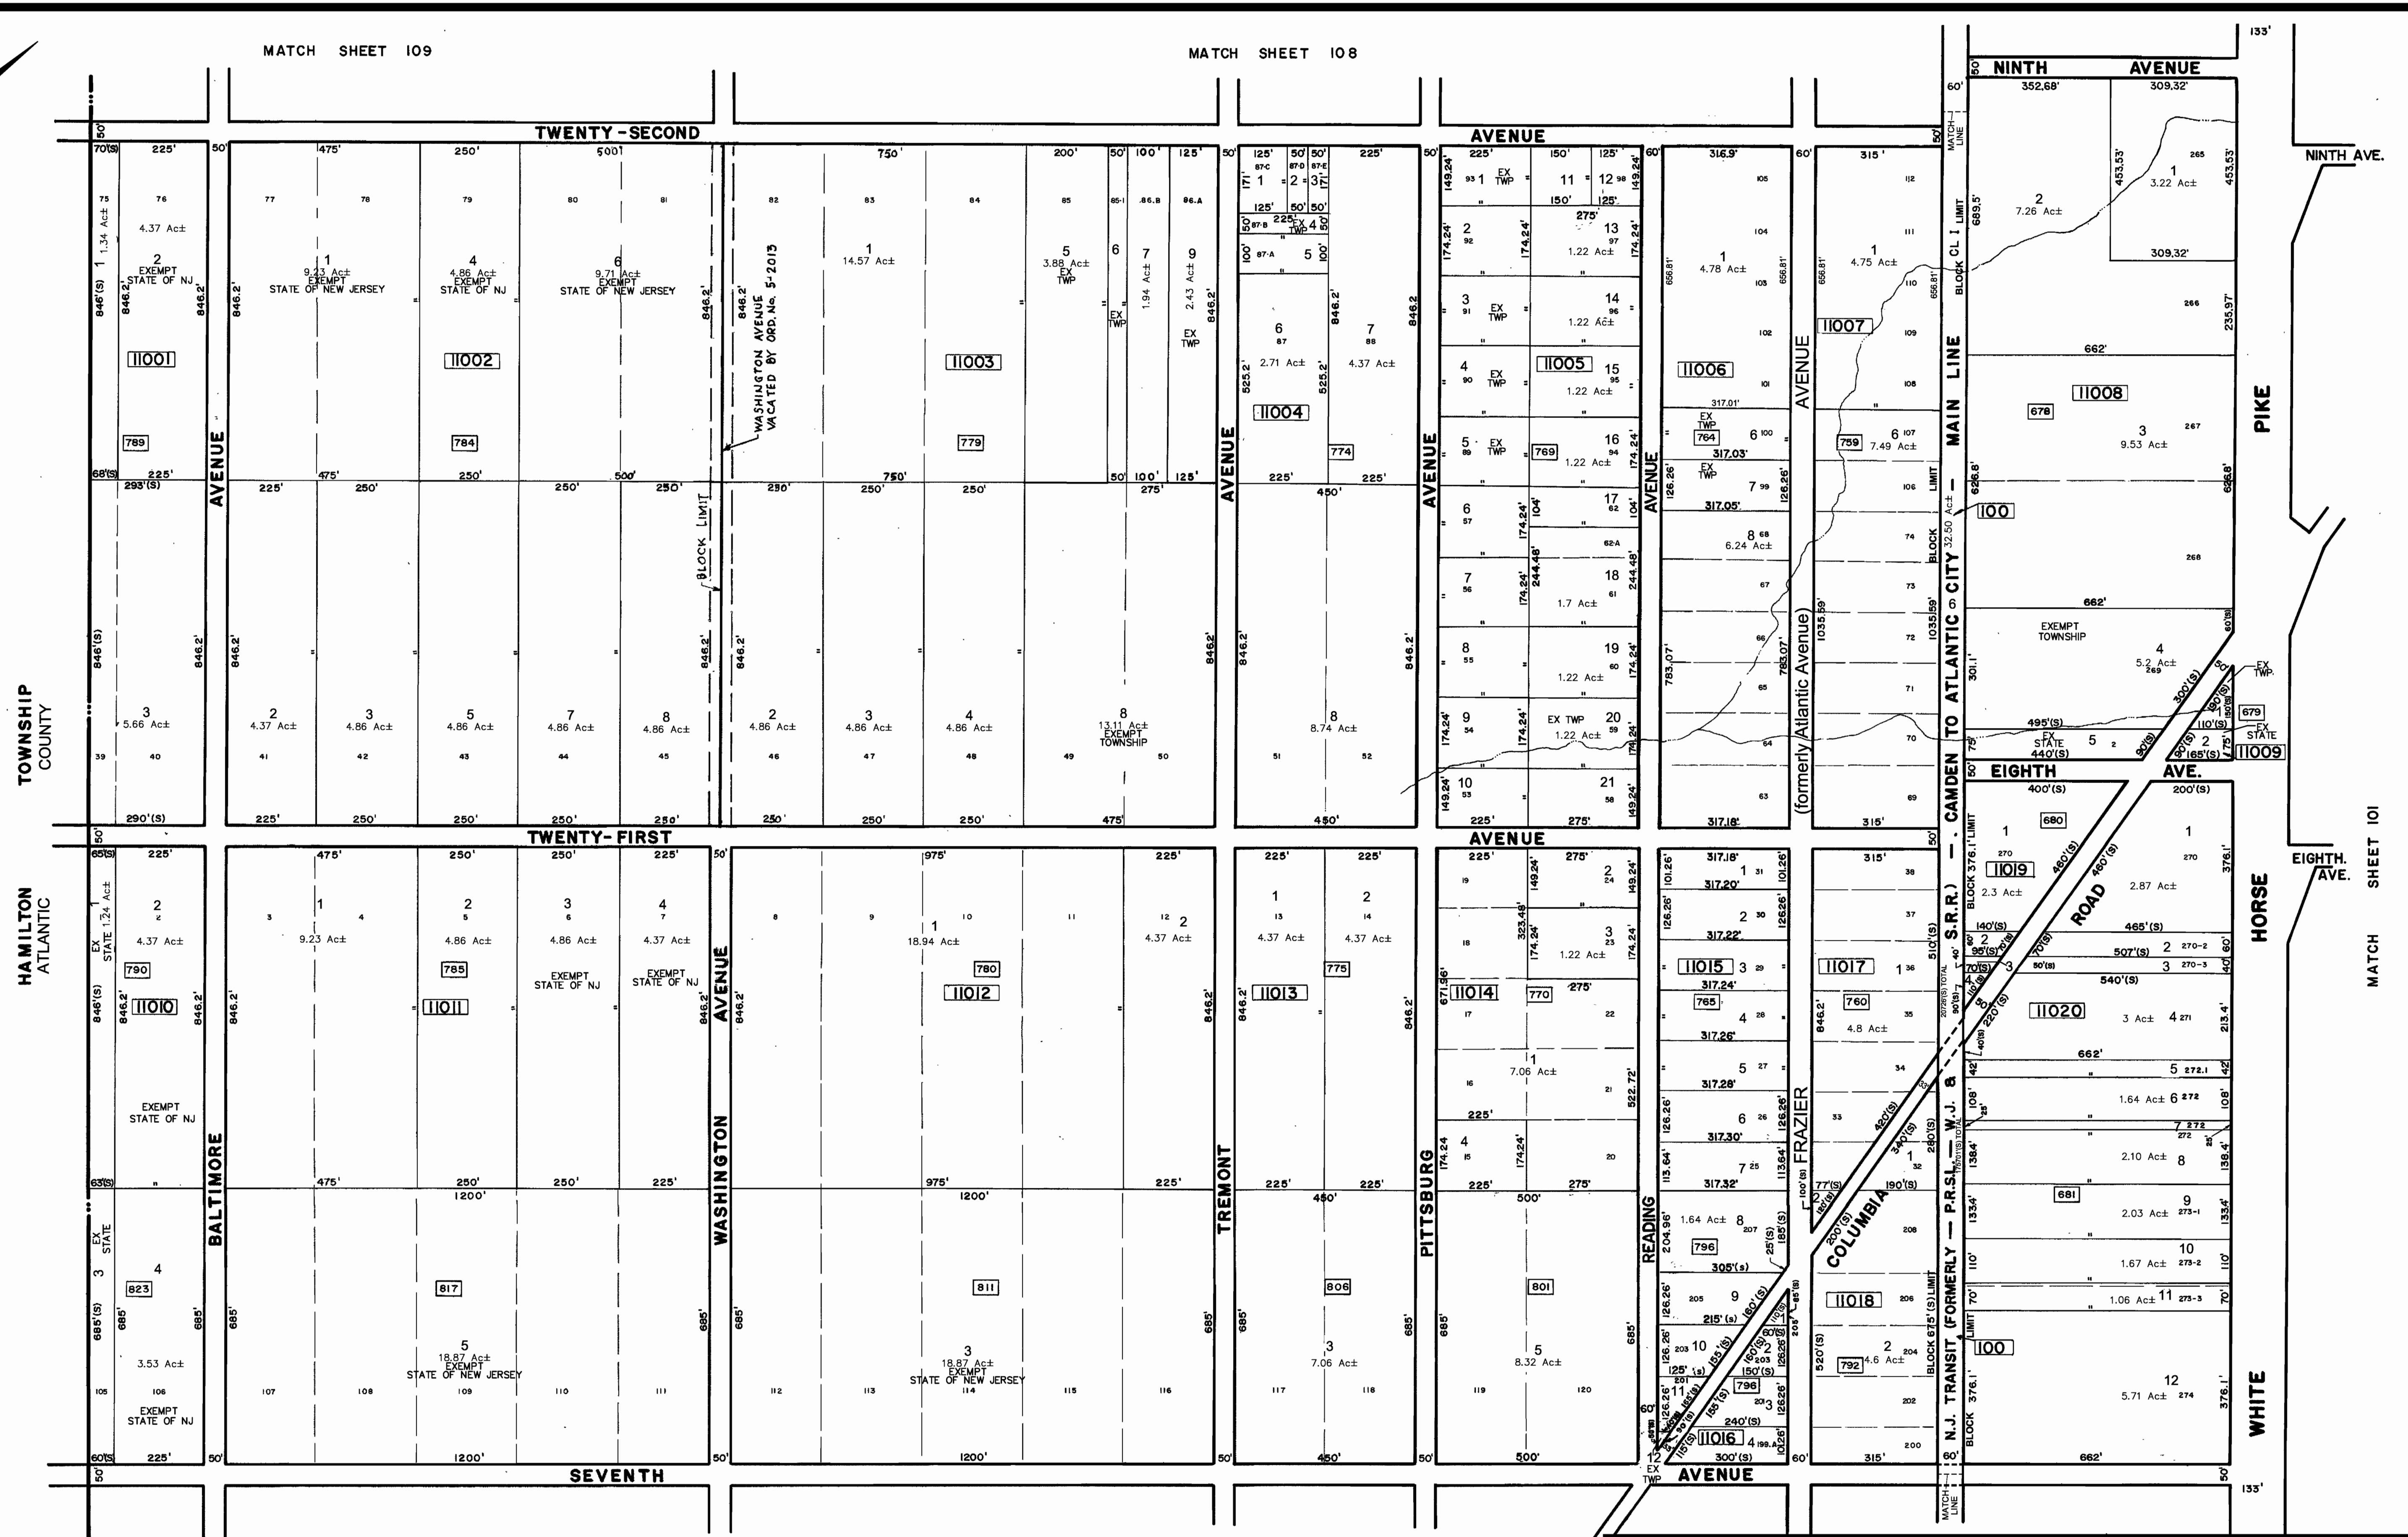

TOWNSHIP COUNTY

HAMILTON ATLANTIC

MATCH SHEET 111

* THIS MAP IS A SCANNED COPY OF THE ORIGINAL MAP PREPARED BY CHRIS R. REHMANN DATED 1983. THE ORIGINAL APPROVED MAP IS ON FILE IN THE ENGINEERS OFFICE.

REVISIONS				
DATE	BY	LIC. NO	BLOCK	LOT
3/1994	R.V.			
1/1999	A.T., PA			
7/2002	A.T., PA			
2/2014	ED CLAY	34842		
02/2017	ED CLAY	34842	Atlantic Ave to Frazier Ave	

THIS MAP WAS FORMALLY CERTIFIED BY THE DIVISION OF TAXATION ON MARCH 14, 1984, SIGNED BY IVAN HAFTKOWITZ AND ASSIGNED SERIAL NUMBER 630

TAX MAP
TOWNSHIP OF MULLICA

ATLANTIC COUNTY NEW JERSEY
SCALE: 1" = 200' DATE: NOVEMBER 1983
CHRIS R. REHMANN
PROFESSIONAL ENGINEER LAND SURVEYOR
NEW JERSEY LICENSE NO. 17119
850 SO. WHITE HORSE PIKE
HAMMONTON, NEW JERSEY 08037
COAF# 24GAZ7973300
TO SHOW CONDITIONS AS OF FEBRUARY 1, 2017