


TAX MAP
CITY OF NORTHFIELD
 ATLANTIC COUNTY NEW JERSEY
 SCALE: 1"=100' JANUARY 2009
 MATTHEW F. DORAN P.E., P.L.S.
 PROFESSIONAL ENGINEER & LAND SURVEYOR
 NEW JERSEY LICENSE NO. 26573
 140 NORTH MAIN STREET
 PLEASANTVILLE, NEW JERSEY, 08232
 TO SHOW CONDITIONS OF JANUARY 1, 2009


THIS SHEET HAS BEEN DRAWN USING
 COMPUTER AIDED DRAFTING/DESIGN (CAD/D)

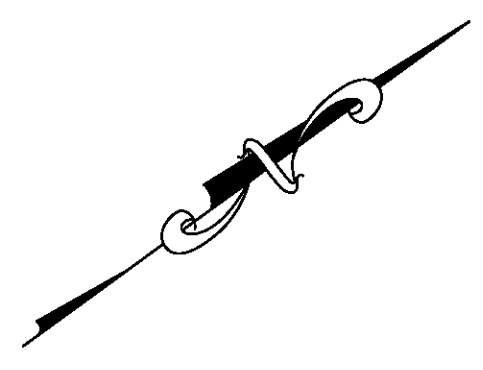

TOWNSHIP OF EGG HARBOR

TOWNSHIP OF EGG HARBOR

CITY OF LINWOOD

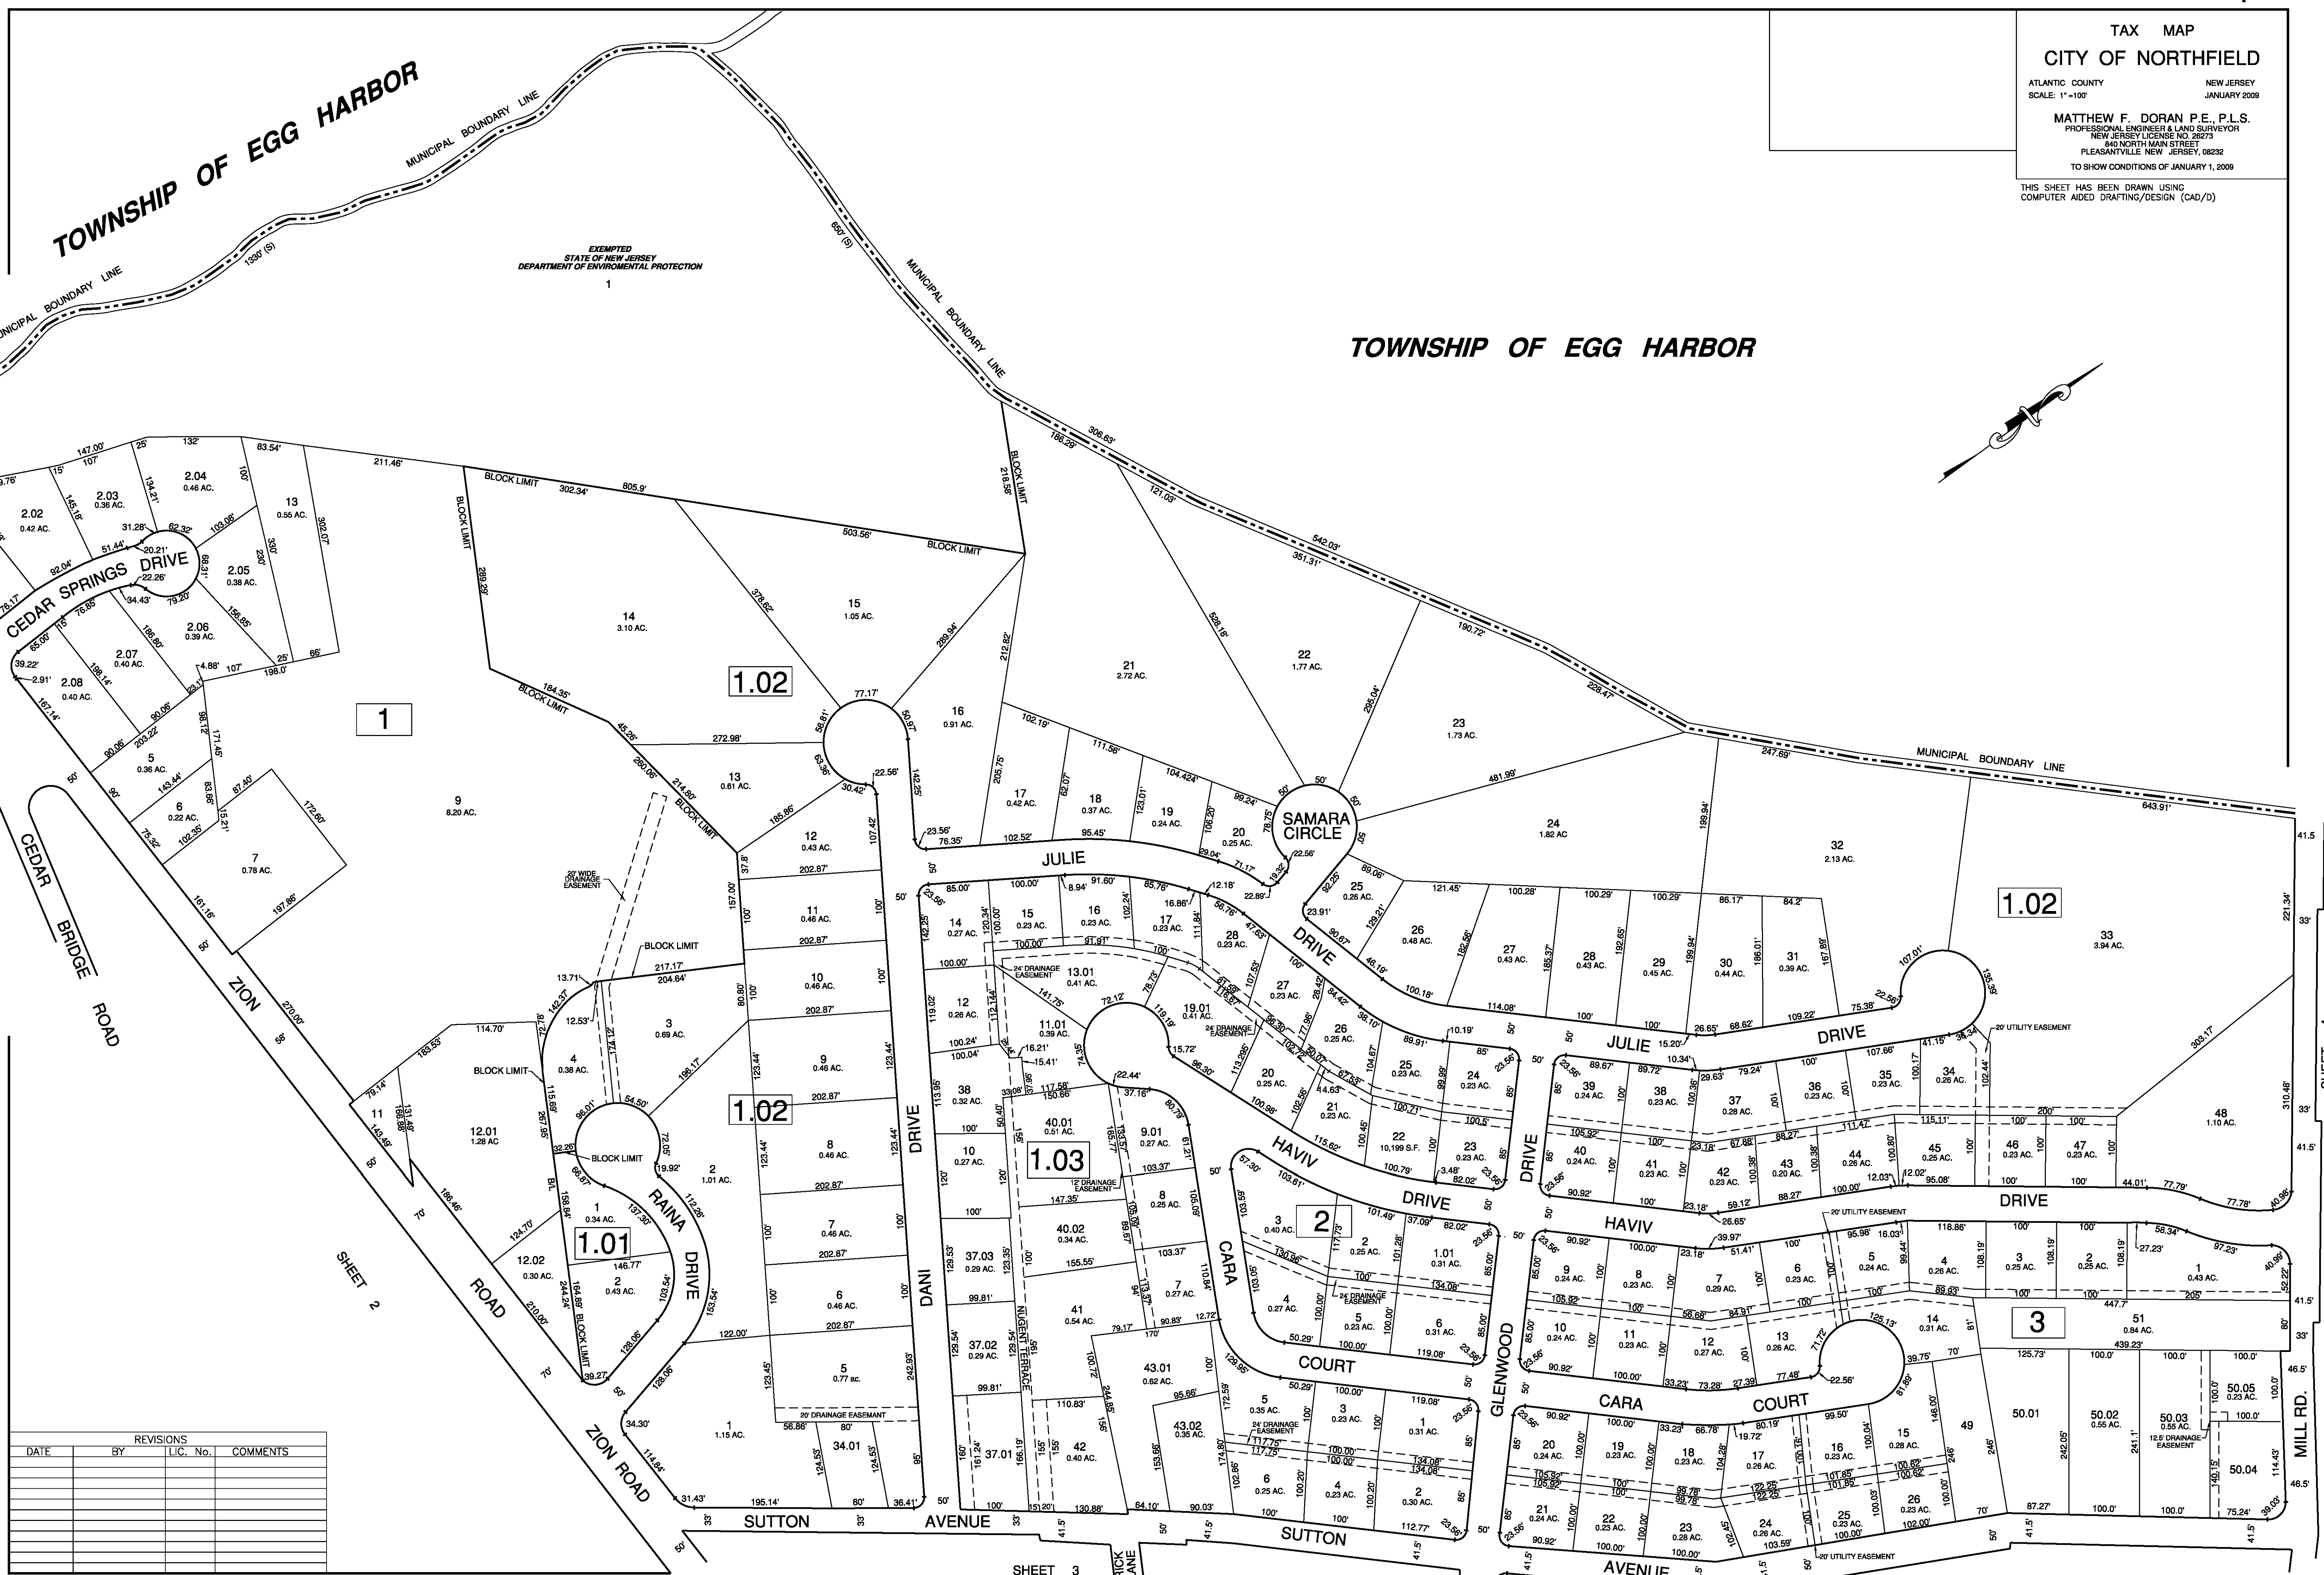

REVISIONS			
DATE	BY	LIC. No.	COMMENTS

SHEET 2

SHEET 3

SHEET 4