


- REVISIONS
- WPHA 10-18-88
 - WPHA 2-14-89
 - WPHA 7-1-92
 - WPHA 1-14-93
 - WPHA 10-31-94
 - WPHA 3-18-95
 - WPHA 12-12-95
 - WPHA 5-29-96
 - WPHA 12-31-98
 - WPHA 3-14-05
 - WPHA 1-18-07
 - JAM 4-27-09
 - JAM 1-18-10
 - JAM 10-25-12
 - JAM 11-13-14

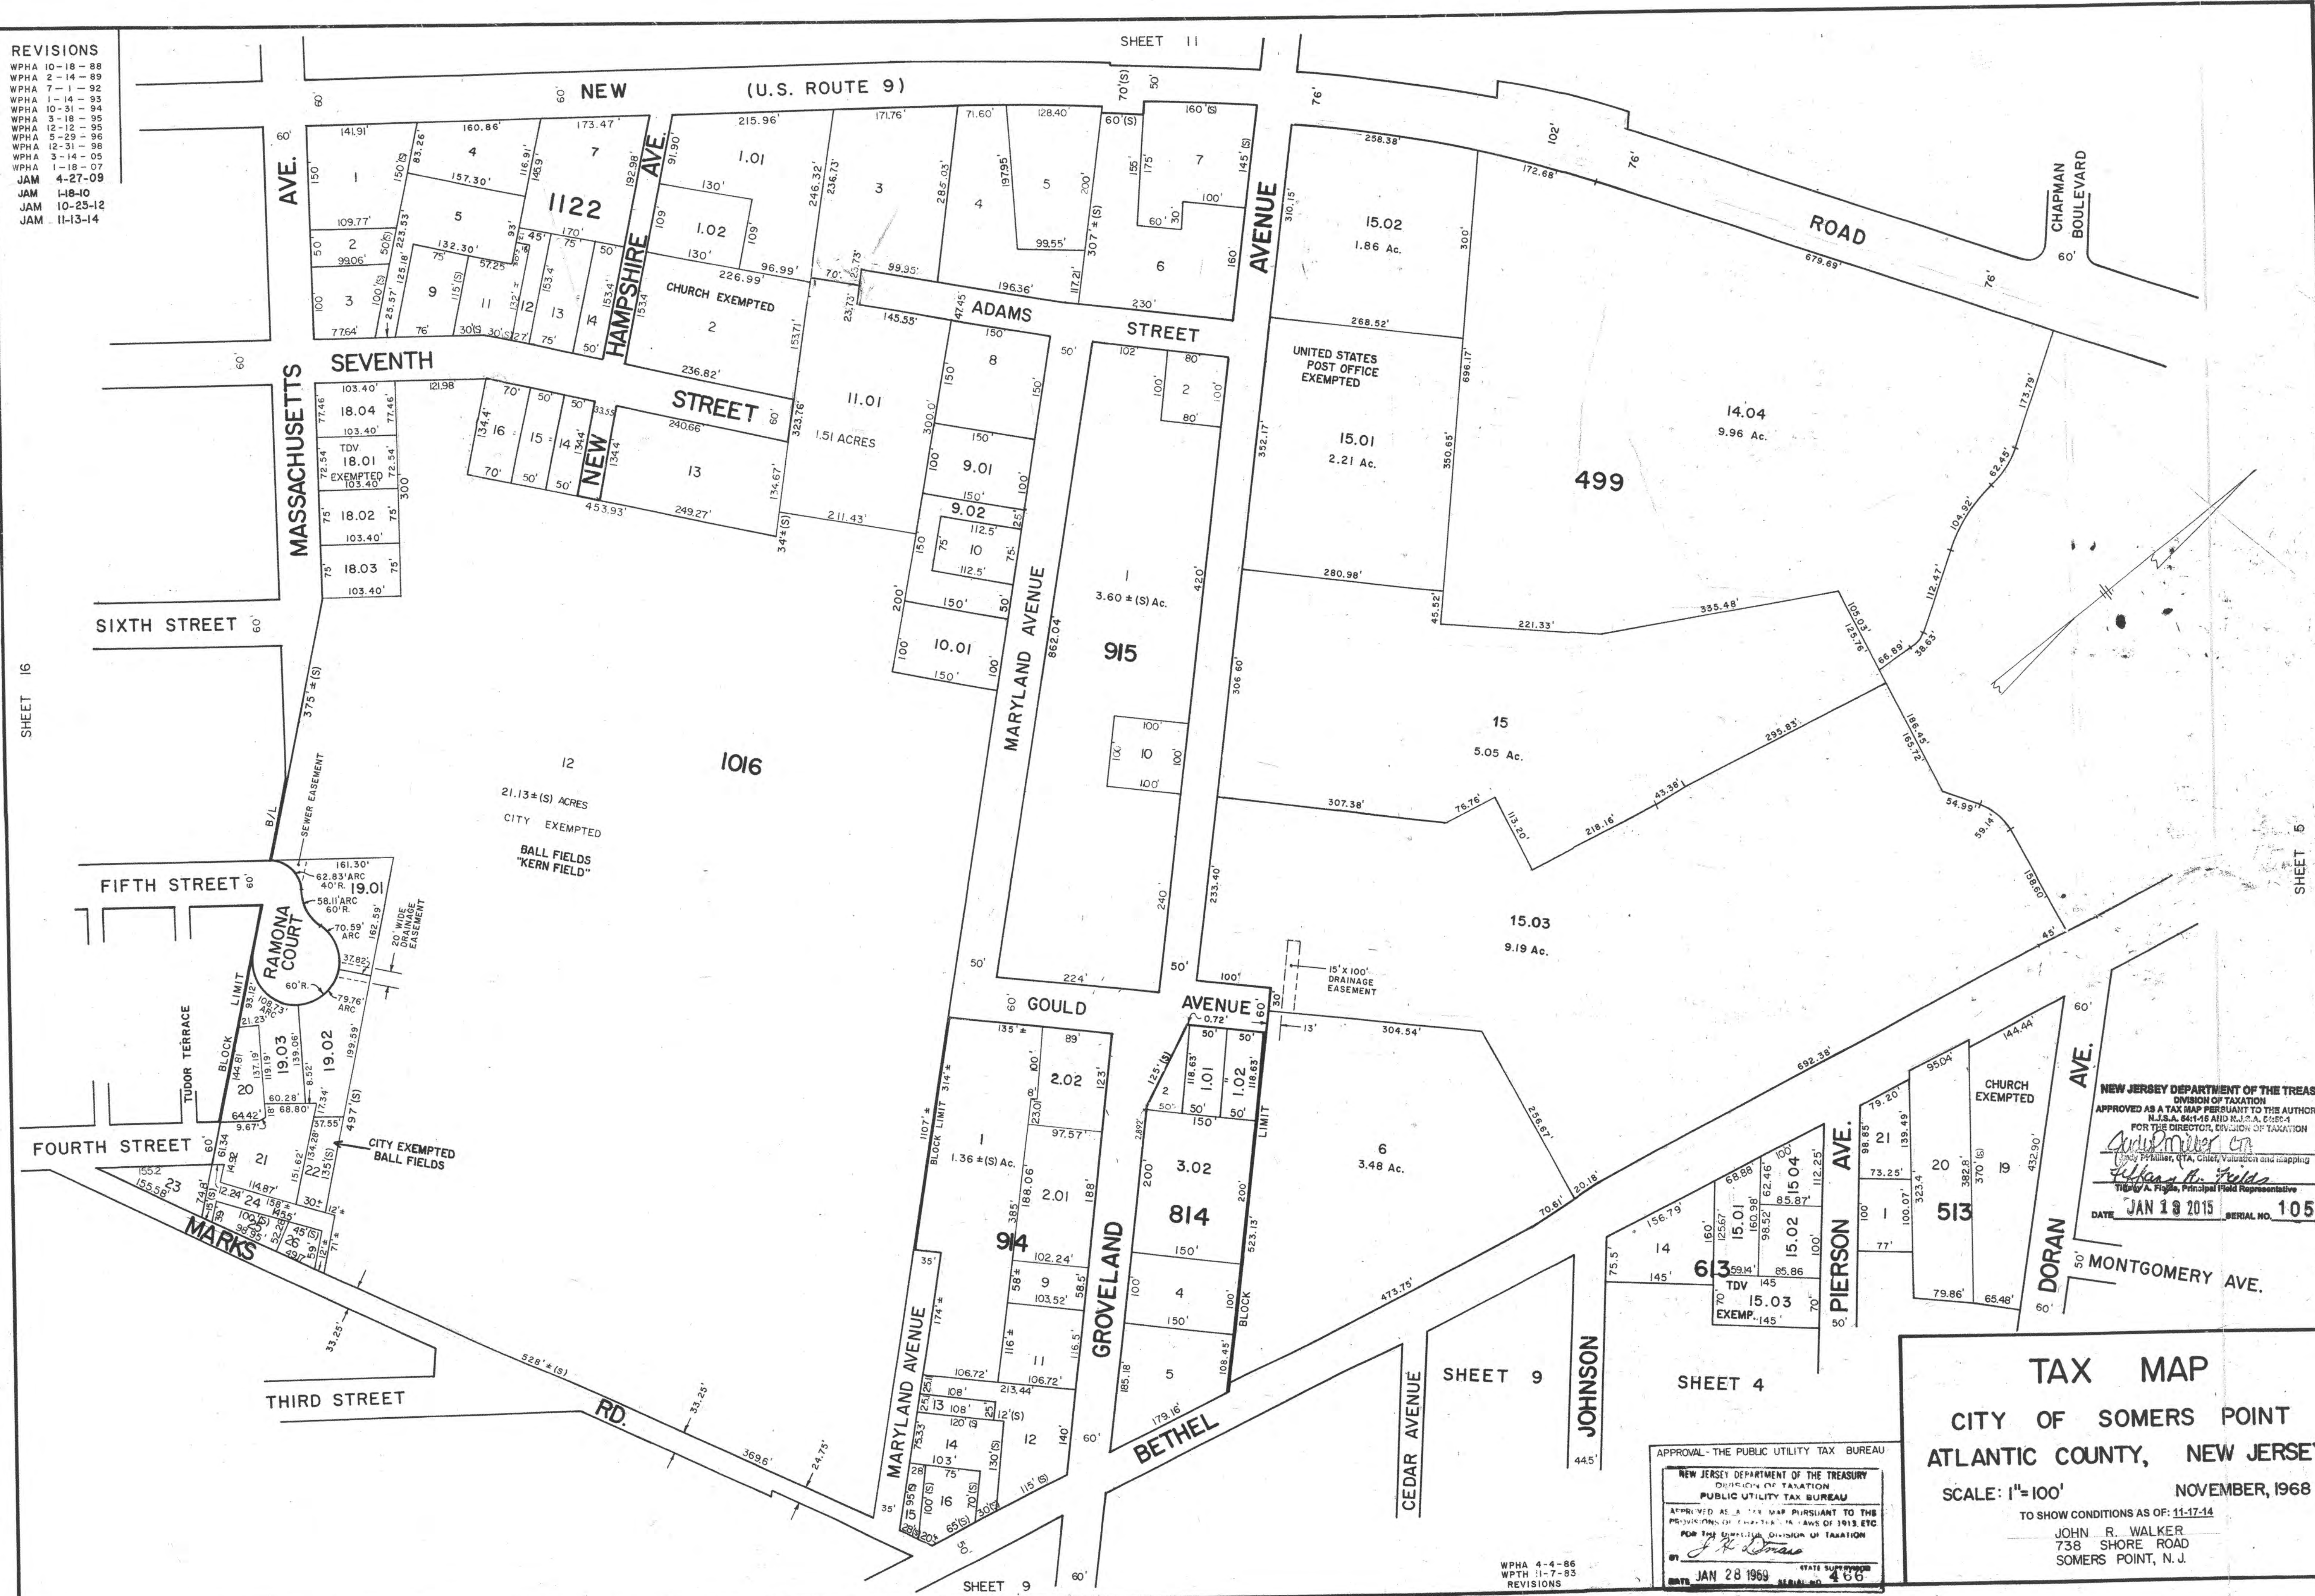

SHEET 16

SHEET 5

NEW JERSEY DEPARTMENT OF THE TREASURY
 DIVISION OF TAXATION
 APPROVED AS A TAX MAP PURSUANT TO THE AUTHORITY OF
 N.J.S.A. 54:16 AND N.J.S.A. 54:5-4
 FOR THE DIRECTOR, DIVISION OF TAXATION
[Signature]
 TIGHE A. FOGLE, Principal Field Representative
 DATE: JAN 18 2015 SERIAL NO. 1052

APPROVAL - THE PUBLIC UTILITY TAX BUREAU
 NEW JERSEY DEPARTMENT OF THE TREASURY
 DIVISION OF TAXATION
 PUBLIC UTILITY TAX BUREAU
 APPROVED AS A TAX MAP PURSUANT TO THE
 PROVISIONS OF THE TAX LAWS OF 1913 ETC
 FOR THE DIRECTOR, DIVISION OF TAXATION
[Signature]
 STATE SUPERVISOR
 DATE: JAN 28 1969 SERIAL NO. 486

TAX MAP
 CITY OF SOMERS POINT
 ATLANTIC COUNTY, NEW JERSEY
 SCALE: 1"=100'
 NOVEMBER, 1968
 TO SHOW CONDITIONS AS OF: 11-17-14
 JOHN R. WALKER
 738 SHORE ROAD
 SOMERS POINT, N.J.

PROPERTY ADMINISTRATION
 APPROVED AS A TAX MAP PURSUANT TO THE AUTHORITY OF
 N.J.S.A. 54:16 AND N.J.S.A. 54:5-4
 FOR THE DIRECTOR, DIVISION OF TAXATION
 TIGHE A. FOGLE, Principal Field Representative
 DATE: JAN 18 2015 SERIAL NO. 1052

WPHA 4-4-86
 WPTH 11-7-83
 REVISIONS