
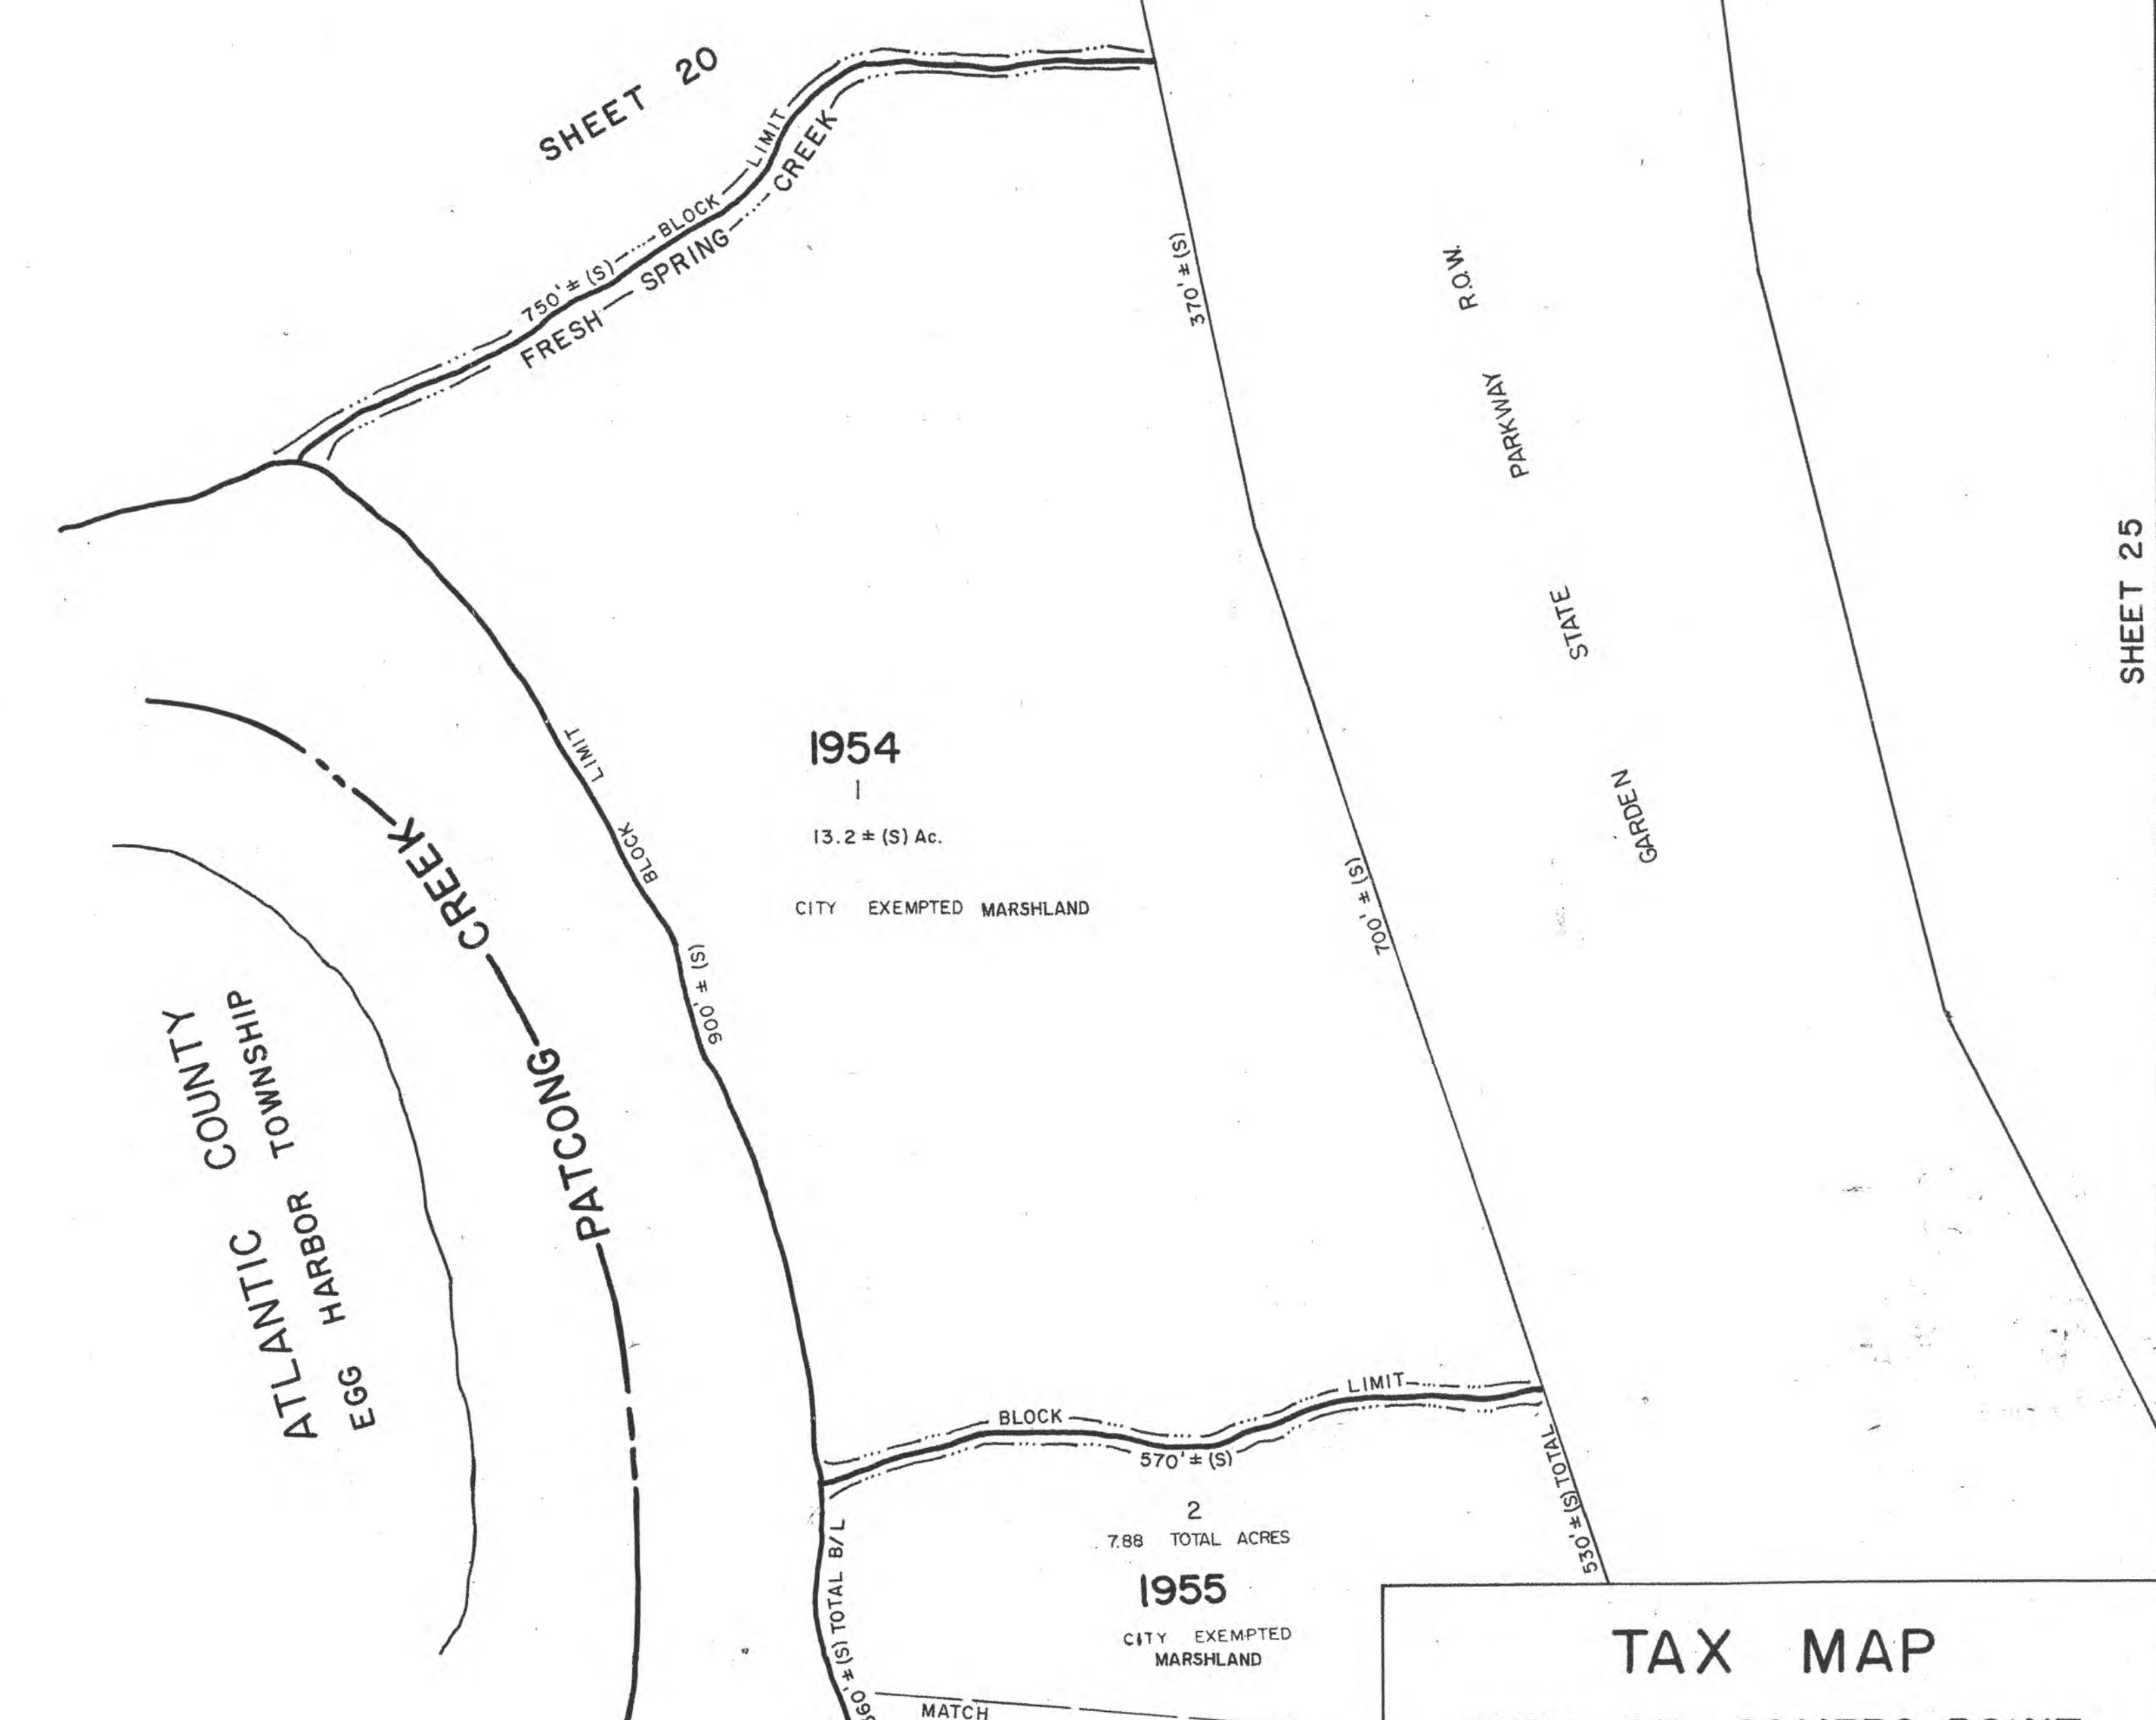


REVISIONS
WPHA 3-3-86
WPHA 3-18-96
JAM 4-30-09

NEW JERSEY DEPARTMENT OF THE TREASURY
DIVISION OF TAXATION
APPROVED AS A TAX MAP PURSUANT TO THE AUTHORITY OF
N.J.S.A. 54:1-16 AND N.J.S.A. 54:1-17
FOR THE DIRECTOR, DIVISION OF TAXATION
Thomas C. Kelly
Principal Field Representative
DATE: JAN 18 2015 SERIAL NO. 1052

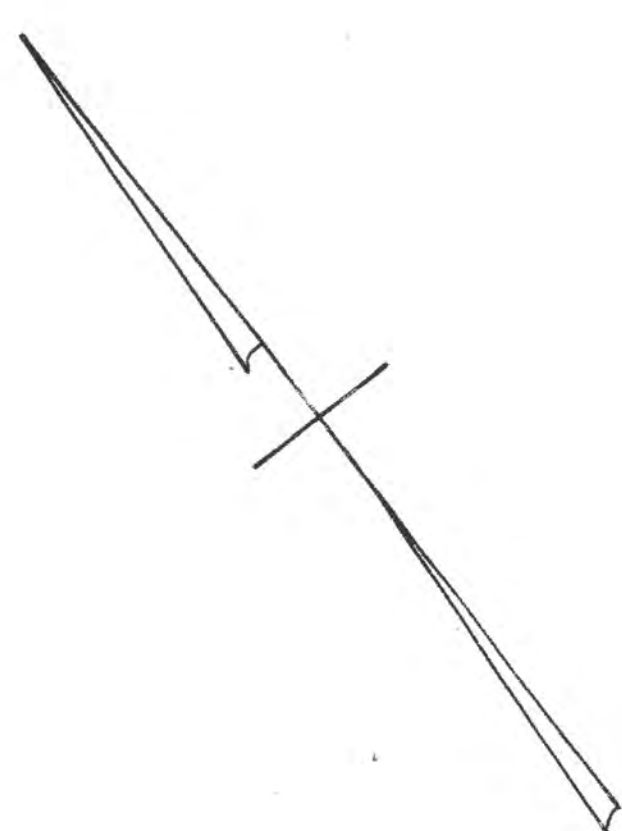

NEW JERSEY DEPARTMENT OF THE TREASURY
DIVISION OF TAXATION
PROPERTY ADMINISTRATION
APPROVED AS A TAX MAP PURSUANT TO THE AUTHORITY OF
N.J.S.A. 54:1-16 & 54:1-17
FOR THE DIRECTOR, DIVISION OF TAXATION
Thomas C. Kelly
Principal Field Representative
DATE: 8/21/2015 SERIAL NO. 961

APPROVAL - THE PUBLIC UTILITY TAX BUREAU
NEW JERSEY DEPARTMENT OF THE TREASURY
DIVISION OF TAXATION
PUBLIC UTILITY TAX BUREAU
APPROVED AS A TAX MAP PURSUANT TO THE
PROVISIONS OF CHAPTER 175, LAWS OF 1919, ETC.
FOR THE DIRECTOR, DIVISION OF TAXATION
J. H. Omas
DATE: JAN 28 1968 SERIAL NO. 466

TAX MAP
CITY OF SOMERS POINT
ATLANTIC COUNTY, NEW JERSEY
SCALE: 1" = 100'
NOVEMBER, 1968
TO SHOW CONDITIONS AS OF: 11-17-14
JOHN R. WALKER
738 SHORE ROAD
SOMERS POINT, N.J.

SHEET 25

SHEET 30