


REVISIONS
 WPHA 3-21-89
 WPHA 8-27-90
 WPHA 3-6-95
 WPHA 12-13-95
 WPHA 3-18-96
 WPHA 12-7-99
 WPHA 3-14-05
 WPHA 1-18-07
 JAM 4-6-09
 JAM 4-30-09
 JAM H18-10
 JAM 9-1-10
 JAM 2-17-12
 JAM 9-7-12
 JAM 11-13-14

PATCONG CREEK

NOTE:
 TYP. ALL UNIT
 NUMBERS -
 ODD = FIRST FLOOR
 EVEN = SECOND FLOOR

SHEET 33

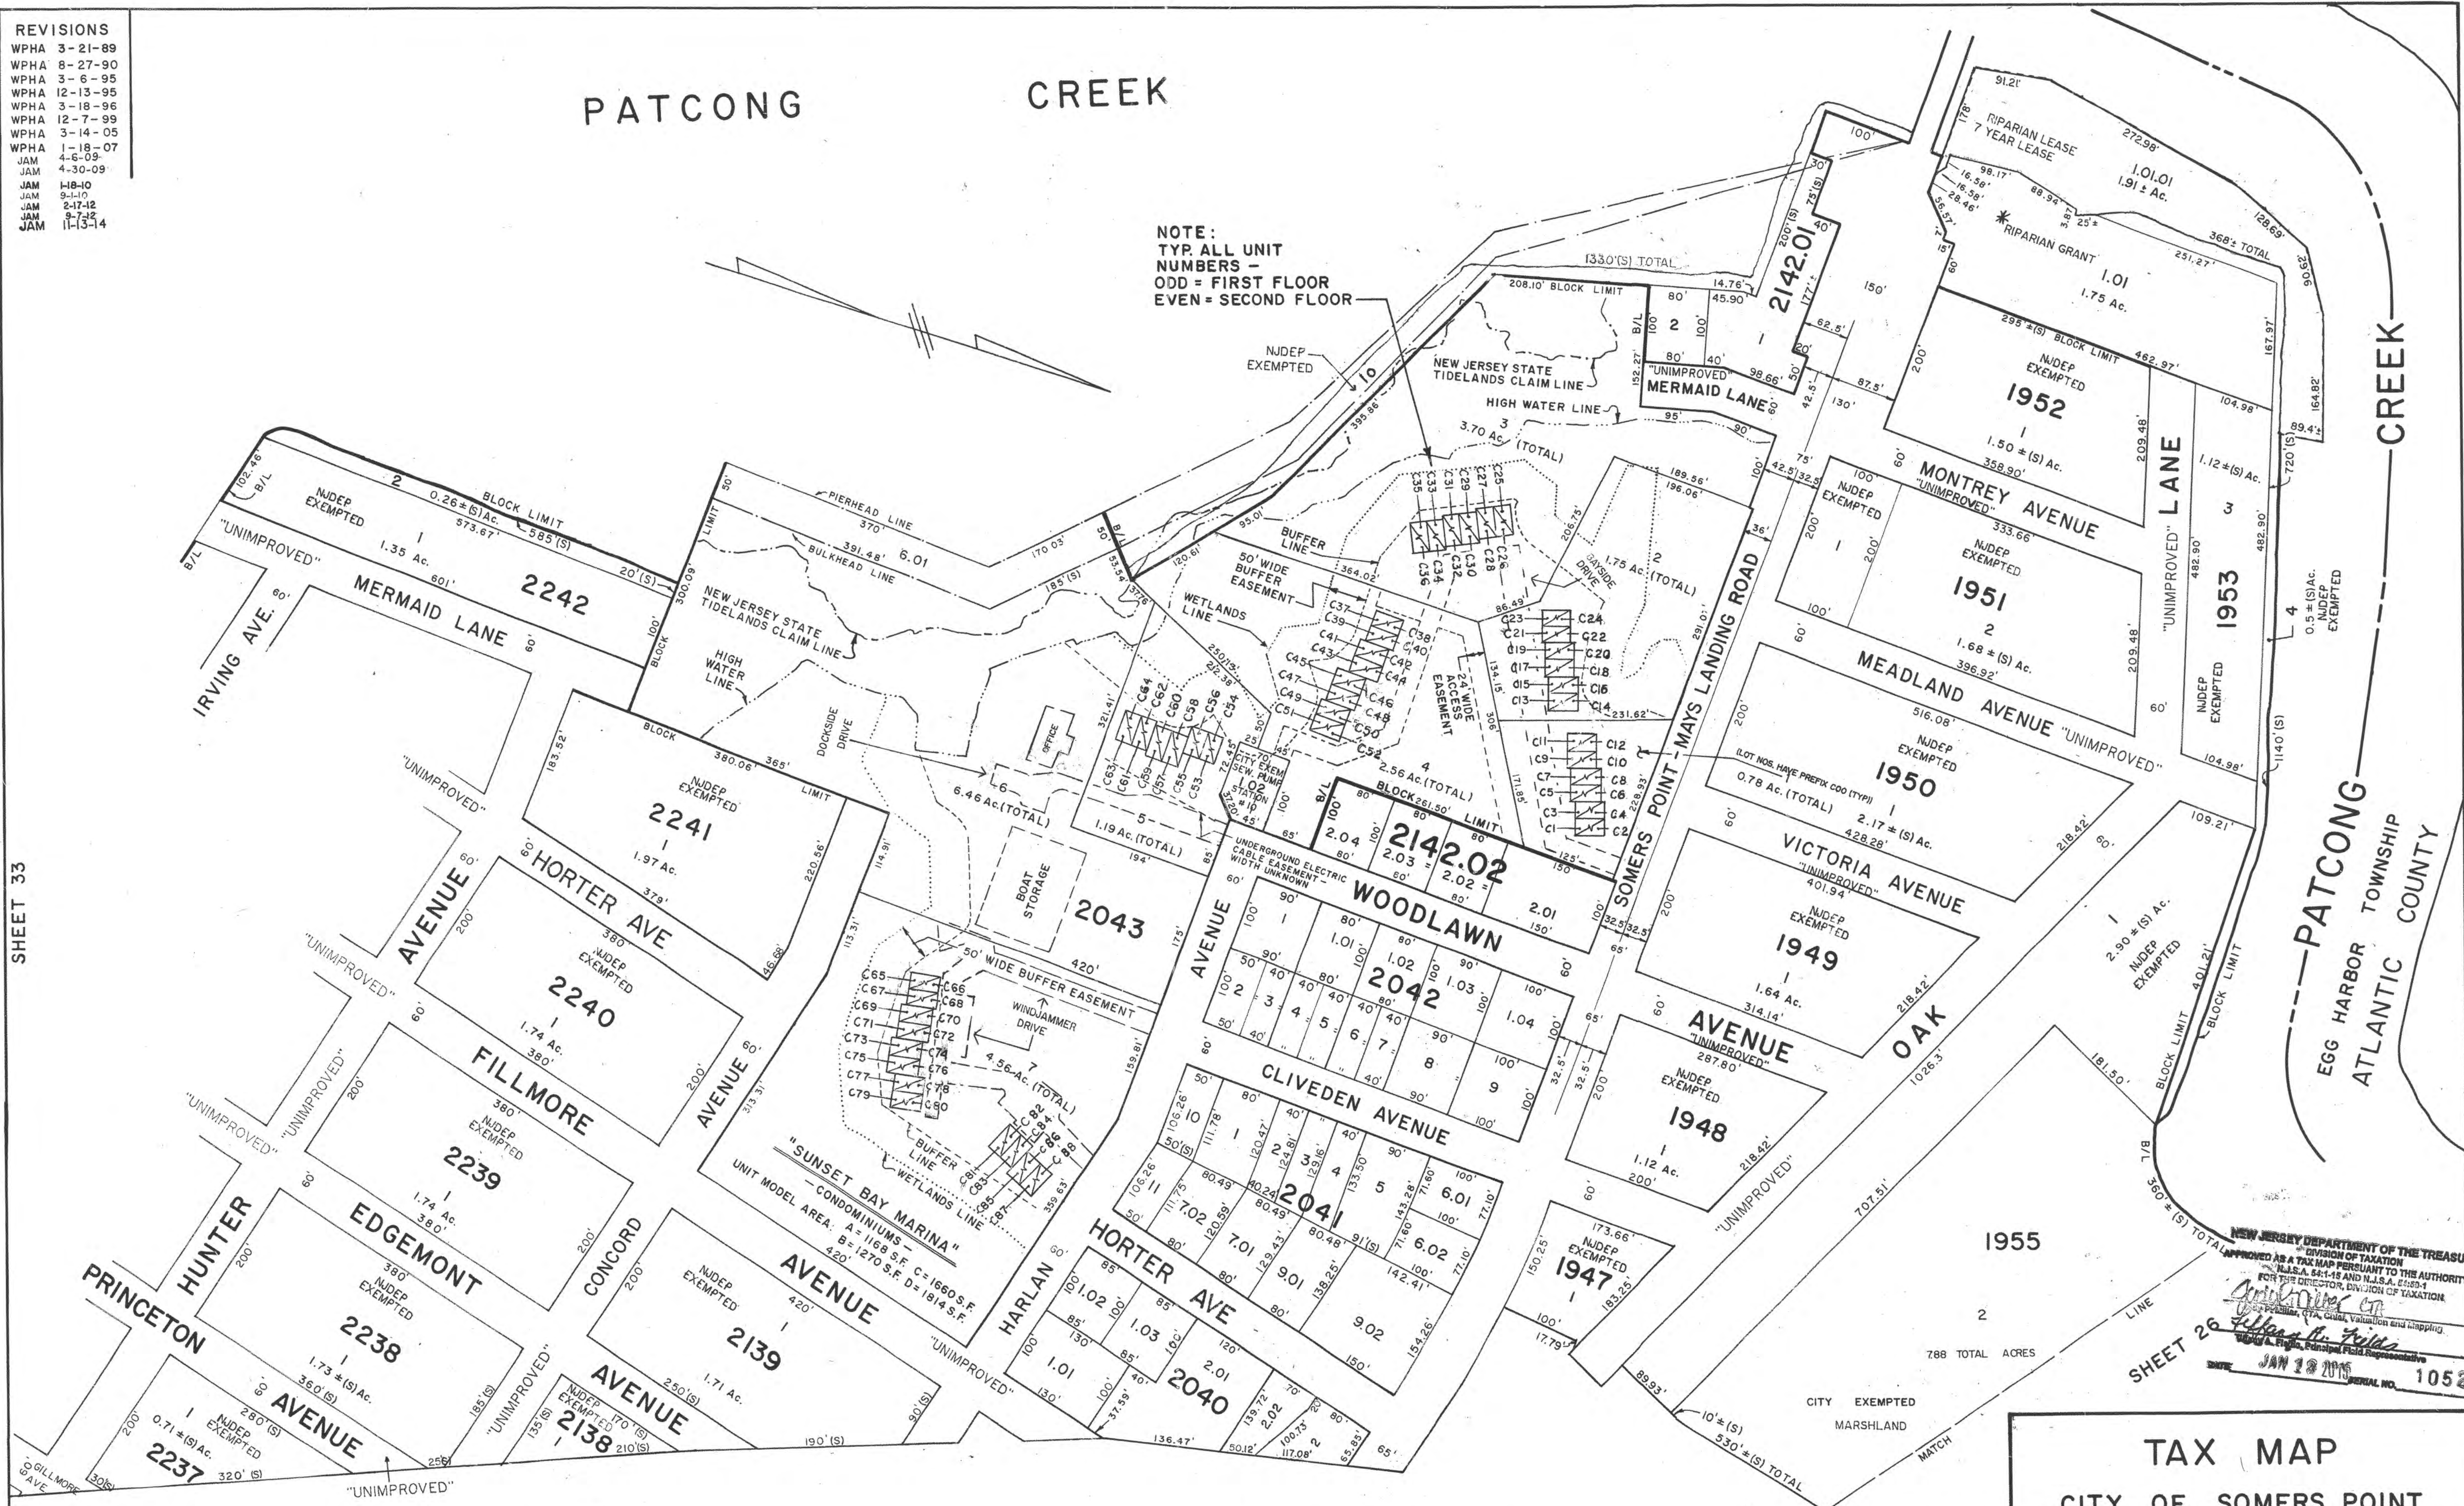

NEW JERSEY DEPARTMENT OF THE TREASURY
 DIVISION OF TAXATION
 APPROVED AS A TAX MAP PURSUANT TO THE AUTHORITY OF
 N.J.S.A. 54:1-18 AND N.J.S.A. 54:1-1
 FOR THE DIRECTOR, DIVISION OF TAXATION
William A. Fields
 William A. Fields, Principal Field Representative
 DATE JAN 28 2015 SERIAL NO. 1052

TAX MAP
 CITY OF SOMERS POINT
 ATLANTIC COUNTY, NEW JERSEY
 SCALE: 1" = 100'
 NOVEMBER, 1968
 TO SHOW CONDITIONS AS OF: 11-17-14
 JOHN R. WALKER
 738 SHORE ROAD
 SOMERS POINT, N.J.

APPROVAL - THE PUBLIC UTILITY TAX BUREAU
 NEW JERSEY DEPARTMENT OF THE TREASURY
 DIVISION OF TAXATION
 PUBLIC UTILITY TAX BUREAU
 APPROVED AS A TAX MAP PURSUANT TO THE
 PROVISIONS OF CHAPTER 176, LAWS OF 1913 ETC
 FOR THE DIRECTOR, DIVISION OF TAXATION
J. R. Walker
 BY: DATE JAN 28 1969 SERIAL NO. 466
 REVISIONS

Note: All qualifiers shown are listed as C0000.
 Where XXX equals the qualifier shown on the map.
 Example:
 One digit qualifiers - C0001
 Two digit qualifiers - C0011
 Three digit qualifiers - C0111

* LAND (TOTALLY OR PARTIALLY)
 FORMERLY FLOWED BY THE MEAN
 HIGH TIDE AS SHOWN ON TIDELANDS
 MAP # 175 - 2010