


REVISIONS
WPHA 2-4-88
WPHA 3-14-05

SHEET 33

SHEET 29

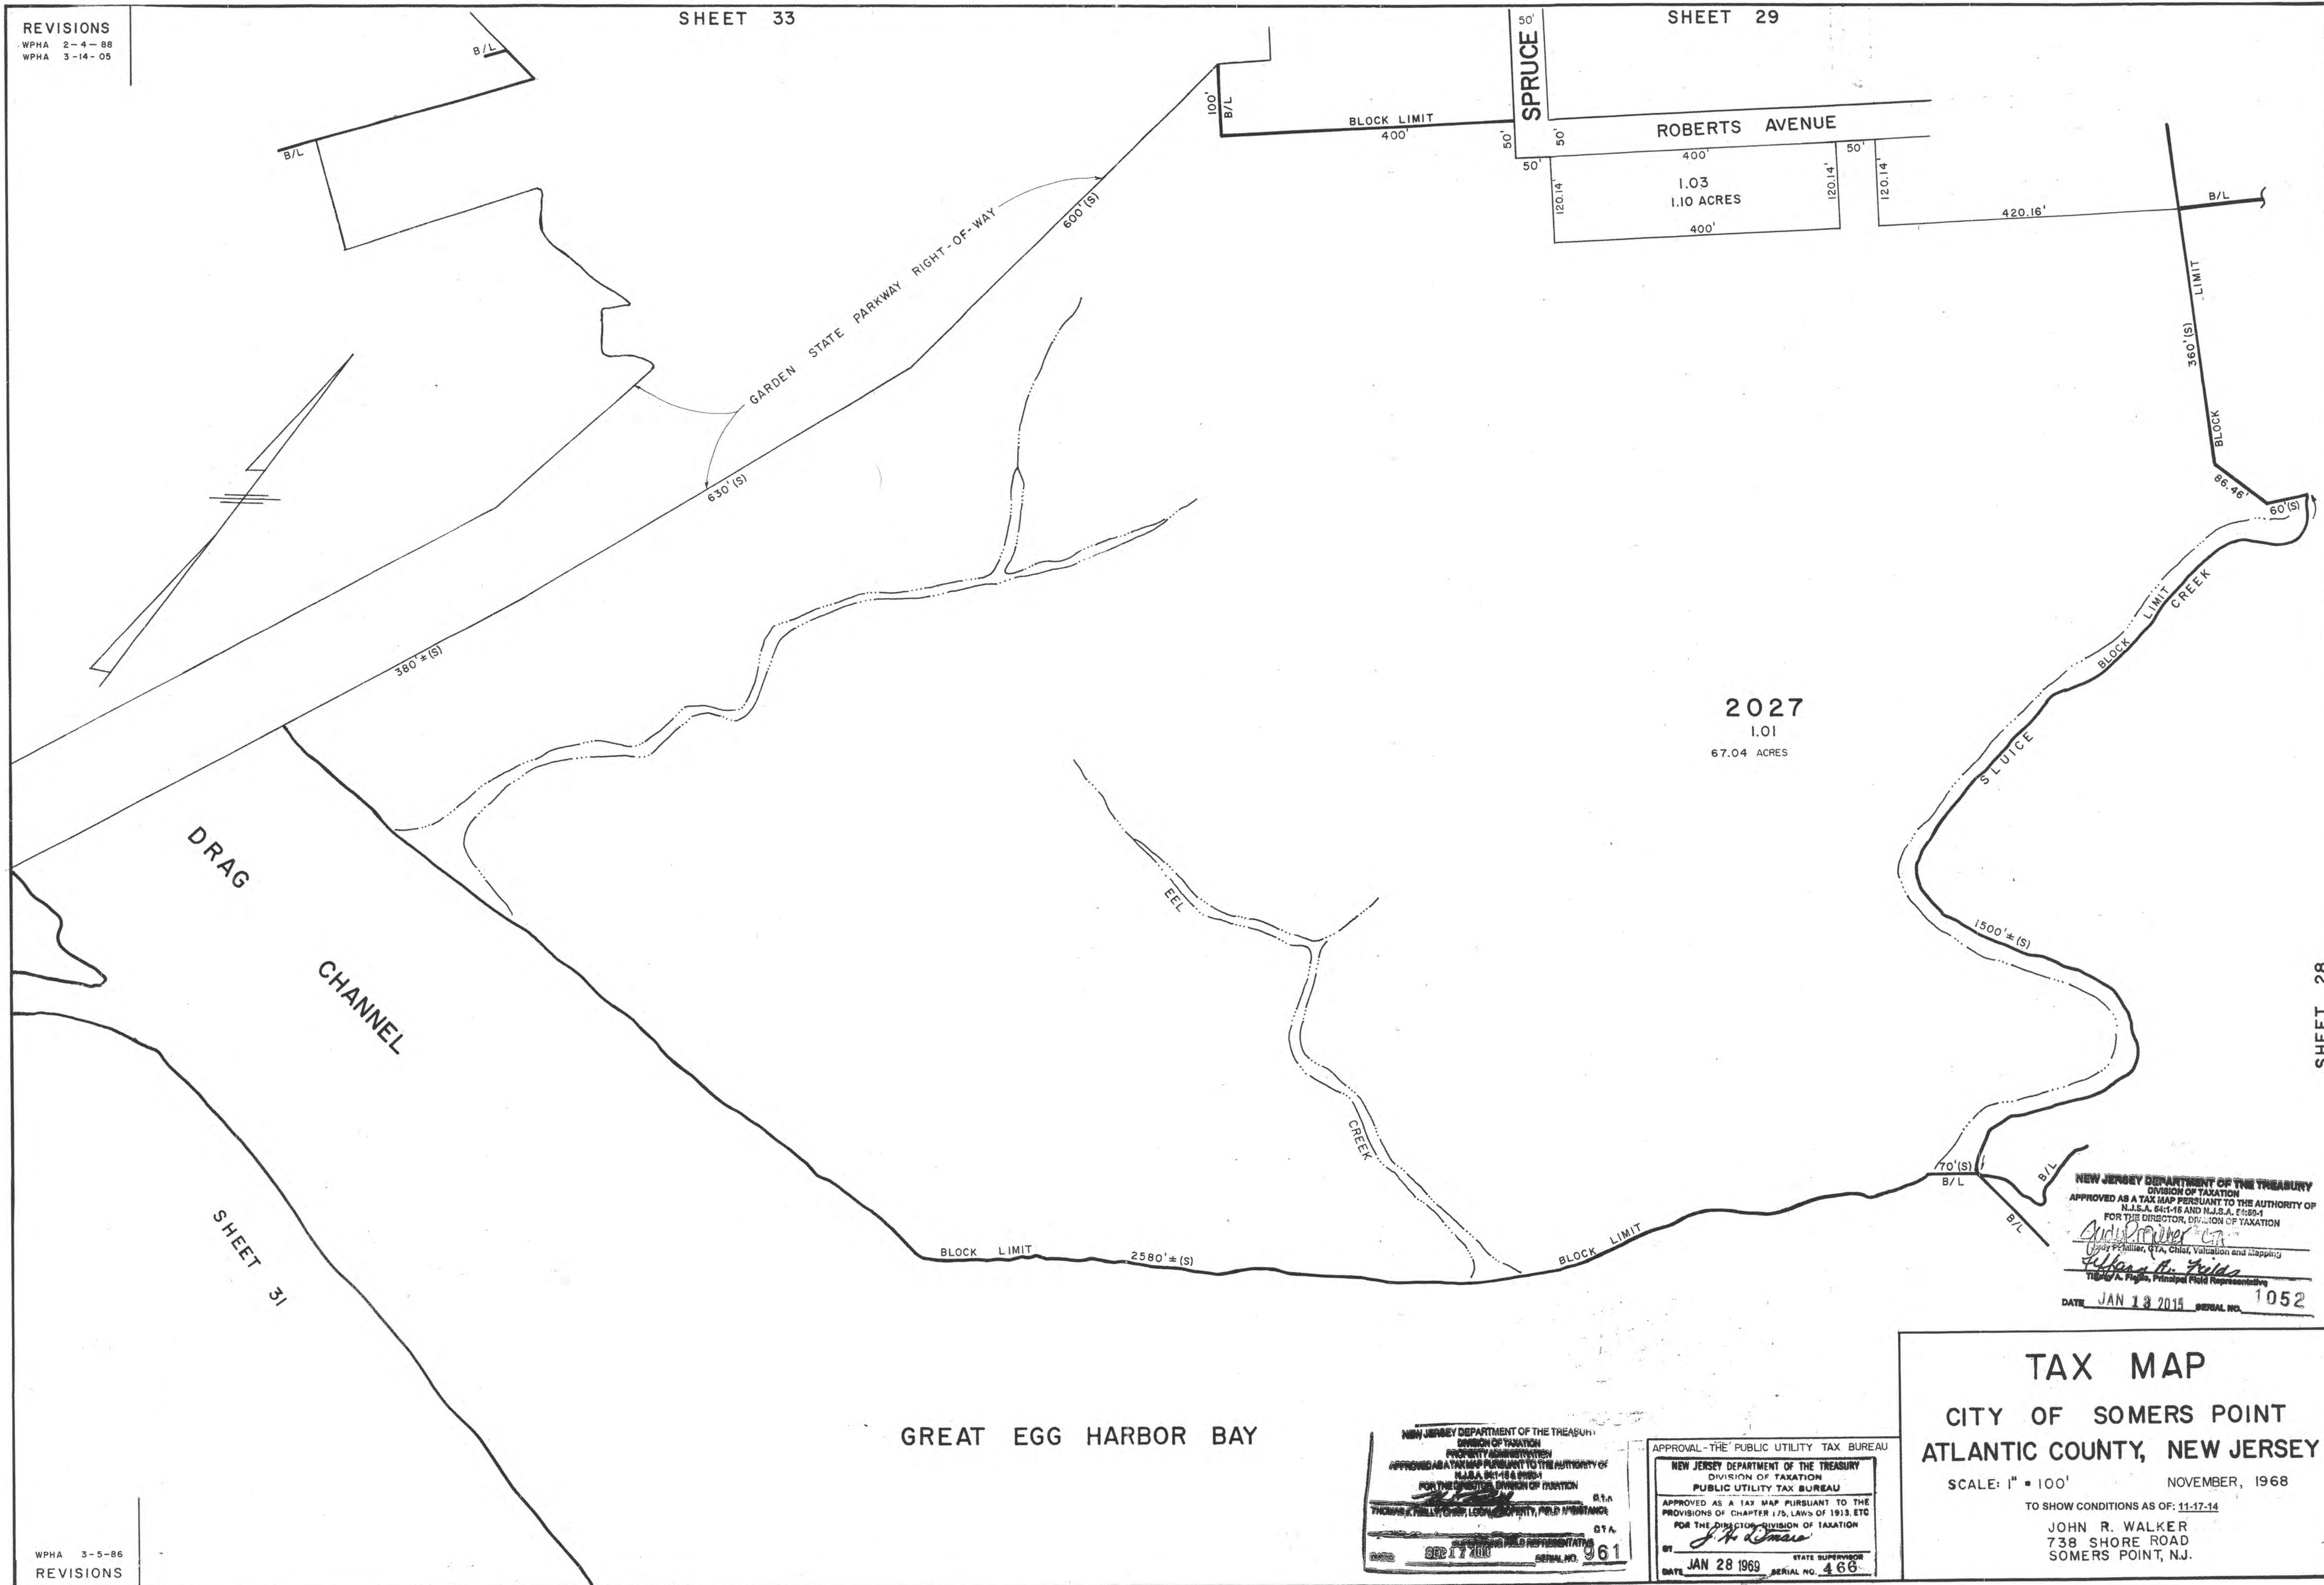

2027
1.01
67.04 ACRES

DRAG
CHANNEL

GARDEN STATE PARKWAY
RIGHT-OF-WAY

EEL
CREEK

S LUICE
CREEK

GREAT EGG HARBOR BAY

NEW JERSEY DEPARTMENT OF THE TREASURY
DIVISION OF TAXATION
APPROVED AS A TAX MAP PURSUANT TO THE AUTHORITY OF
N.J.S.A. 84:1-16 AND N.J.S.A. 8:28-1
FOR THE DIRECTOR, DIVISION OF TAXATION
Christine...
Christine...
Tina A. Fiala, Principal Field Representative
DATE JAN 18 2015 SERIAL NO. 1052

NEW JERSEY DEPARTMENT OF THE TREASURY
DIVISION OF TAXATION
PROPERTY ADMINISTRATION
APPROVED AS A TAX MAP PURSUANT TO THE AUTHORITY OF
N.J.S.A. 84:1-16 & 8:28-1
FOR THE DIRECTOR, DIVISION OF TAXATION
TINA A. FIALA, CHIEF, VALUATION AND SLAPPING
G.T.A.
DATE DEC 17 2014 SERIAL NO. 961

APPROVAL - THE PUBLIC UTILITY TAX BUREAU
NEW JERSEY DEPARTMENT OF THE TREASURY
DIVISION OF TAXATION
PUBLIC UTILITY TAX BUREAU
APPROVED AS A TAX MAP PURSUANT TO THE
PROVISIONS OF CHAPTER 175, LAWS OF 1913 ETC
FOR THE DIRECTOR, DIVISION OF TAXATION
J. H....
DATE JAN 28 1969 STATE SUPERVISOR SERIAL NO. 466

TAX MAP
CITY OF SOMERS POINT
ATLANTIC COUNTY, NEW JERSEY
SCALE: 1" = 100'
NOVEMBER, 1968
TO SHOW CONDITIONS AS OF: 11-17-14
JOHN R. WALKER
738 SHORE ROAD
SOMERS POINT, N.J.

WPHA 3-5-86
REVISIONS

SHEET 31

SHEET 28