


REVISIONS		
DATE	NAME	NO.

NOTE:
THIS SHEET HAS BEEN DRAWN USING COMPUTER AIDED DRAFTING/DESIGN (CADD) AND COORDINATE GEOMETRY (COGO).

SHEET 61

SHEET 49

WEST CANAL

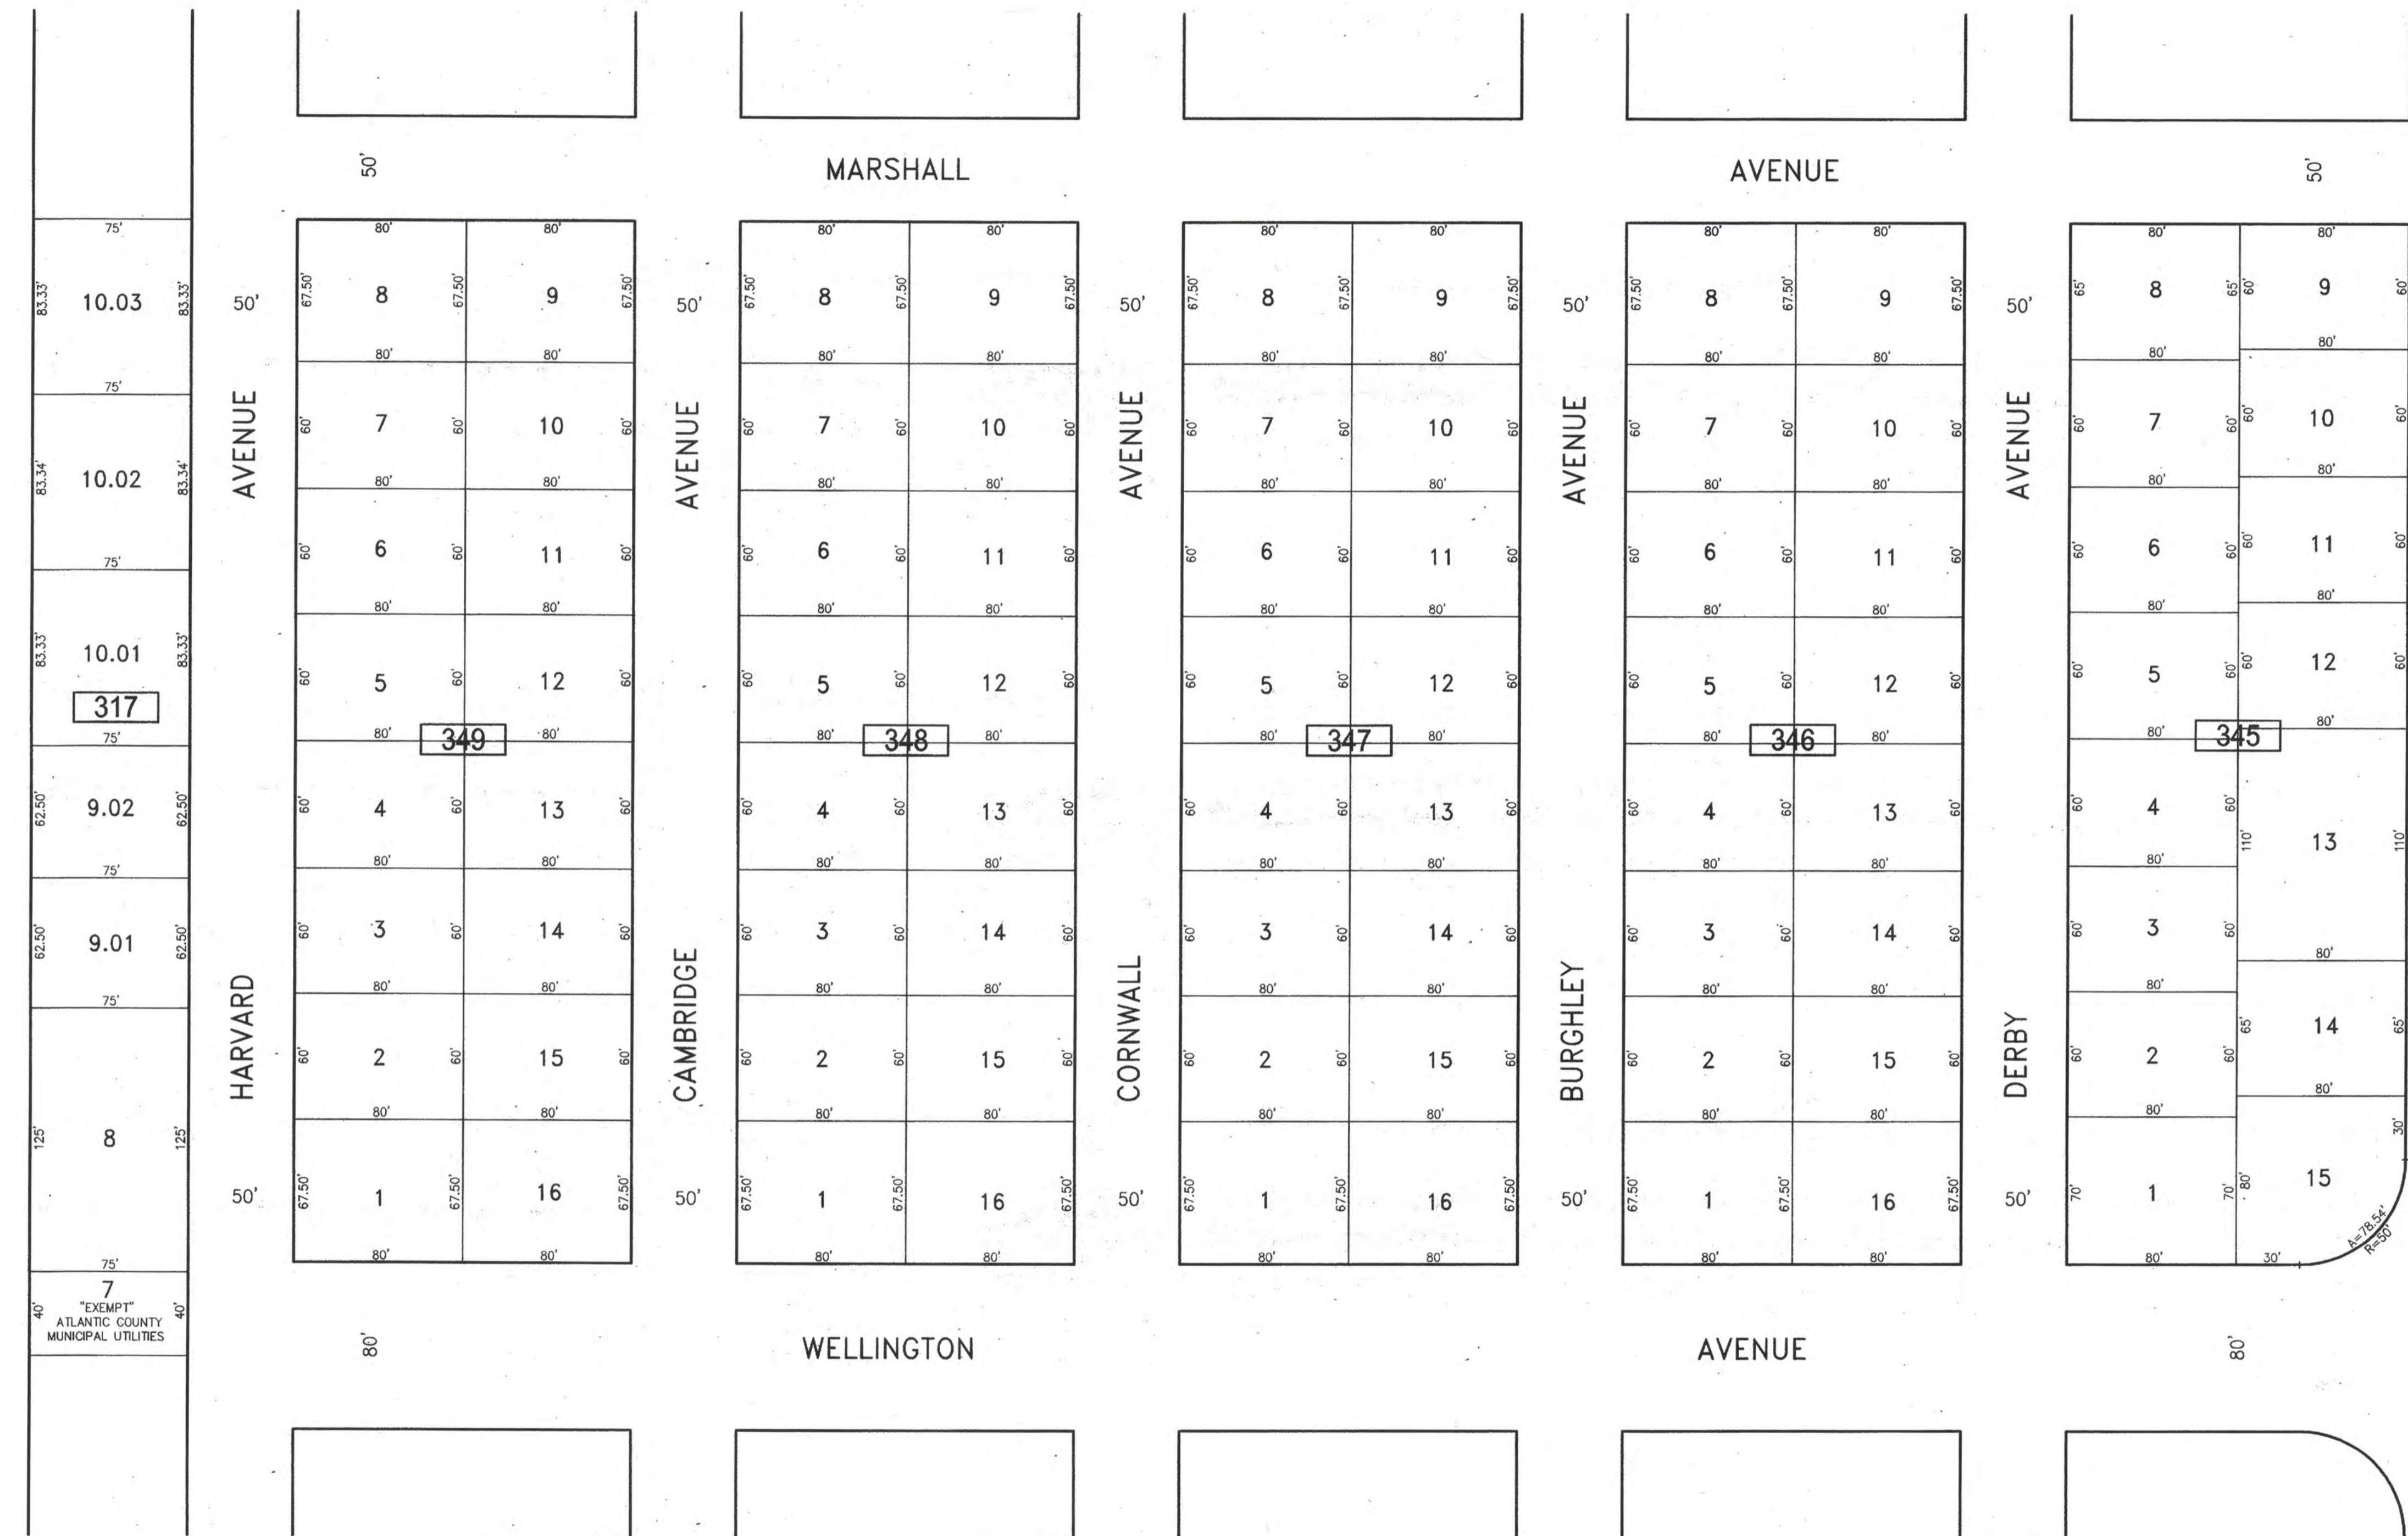

SHEET 57

SHEET 52

SHEET 58

NEW JERSEY DEPARTMENT OF THE TREASURY
DIVISION OF TAXATION
APPROVED AS A TAX MAP PURSUANT TO THE AUTHORITY OF
N.J.S.A. 54:1-16 AND I.S.A. 6.23-4
FOR THE DIRECTOR, DIVISION OF TAXATION
Charles Miller CTA
Charles Miller, CTA, Chief Property Administrator
Sperry CTA
Sperry Kelly, CTA, Principal Field Representative
DATE JUL 20 2016 SERIAL NO. 1070

TAX MAP
CITY OF VENTNOR
ATLANTIC COUNTY NEW JERSEY
SCALE: 1" = 50' DATE: 2-19-2015
CHARLES E. ADAMSON NJ PROFESSIONAL LAND SURVEYOR LIC. NO. 42627
24 CA 28045700
REMINGTON, VERNICK & WALBERG ENGINEERS
645 N. MAIN STREET, PLEASANTVILLE, NJ 08232
(609) 645-7100 FAX (609) 645-7076
WEB SITE ADDRESS: WWW.RVE.COM
TO SHOW CONDITIONS AS OF 7-20-2016