

REVISIONS		
DATE	NAME	NO.


**NOTE:**  
 THIS SHEET HAS BEEN DRAWN USING COMPUTER AIDED DRAFTING/DESIGN (CAD/D) AND COORDINATE GEOMETRY (COGO).

SHEET 62

SHEET 60

SHEET 55

SHEET 56

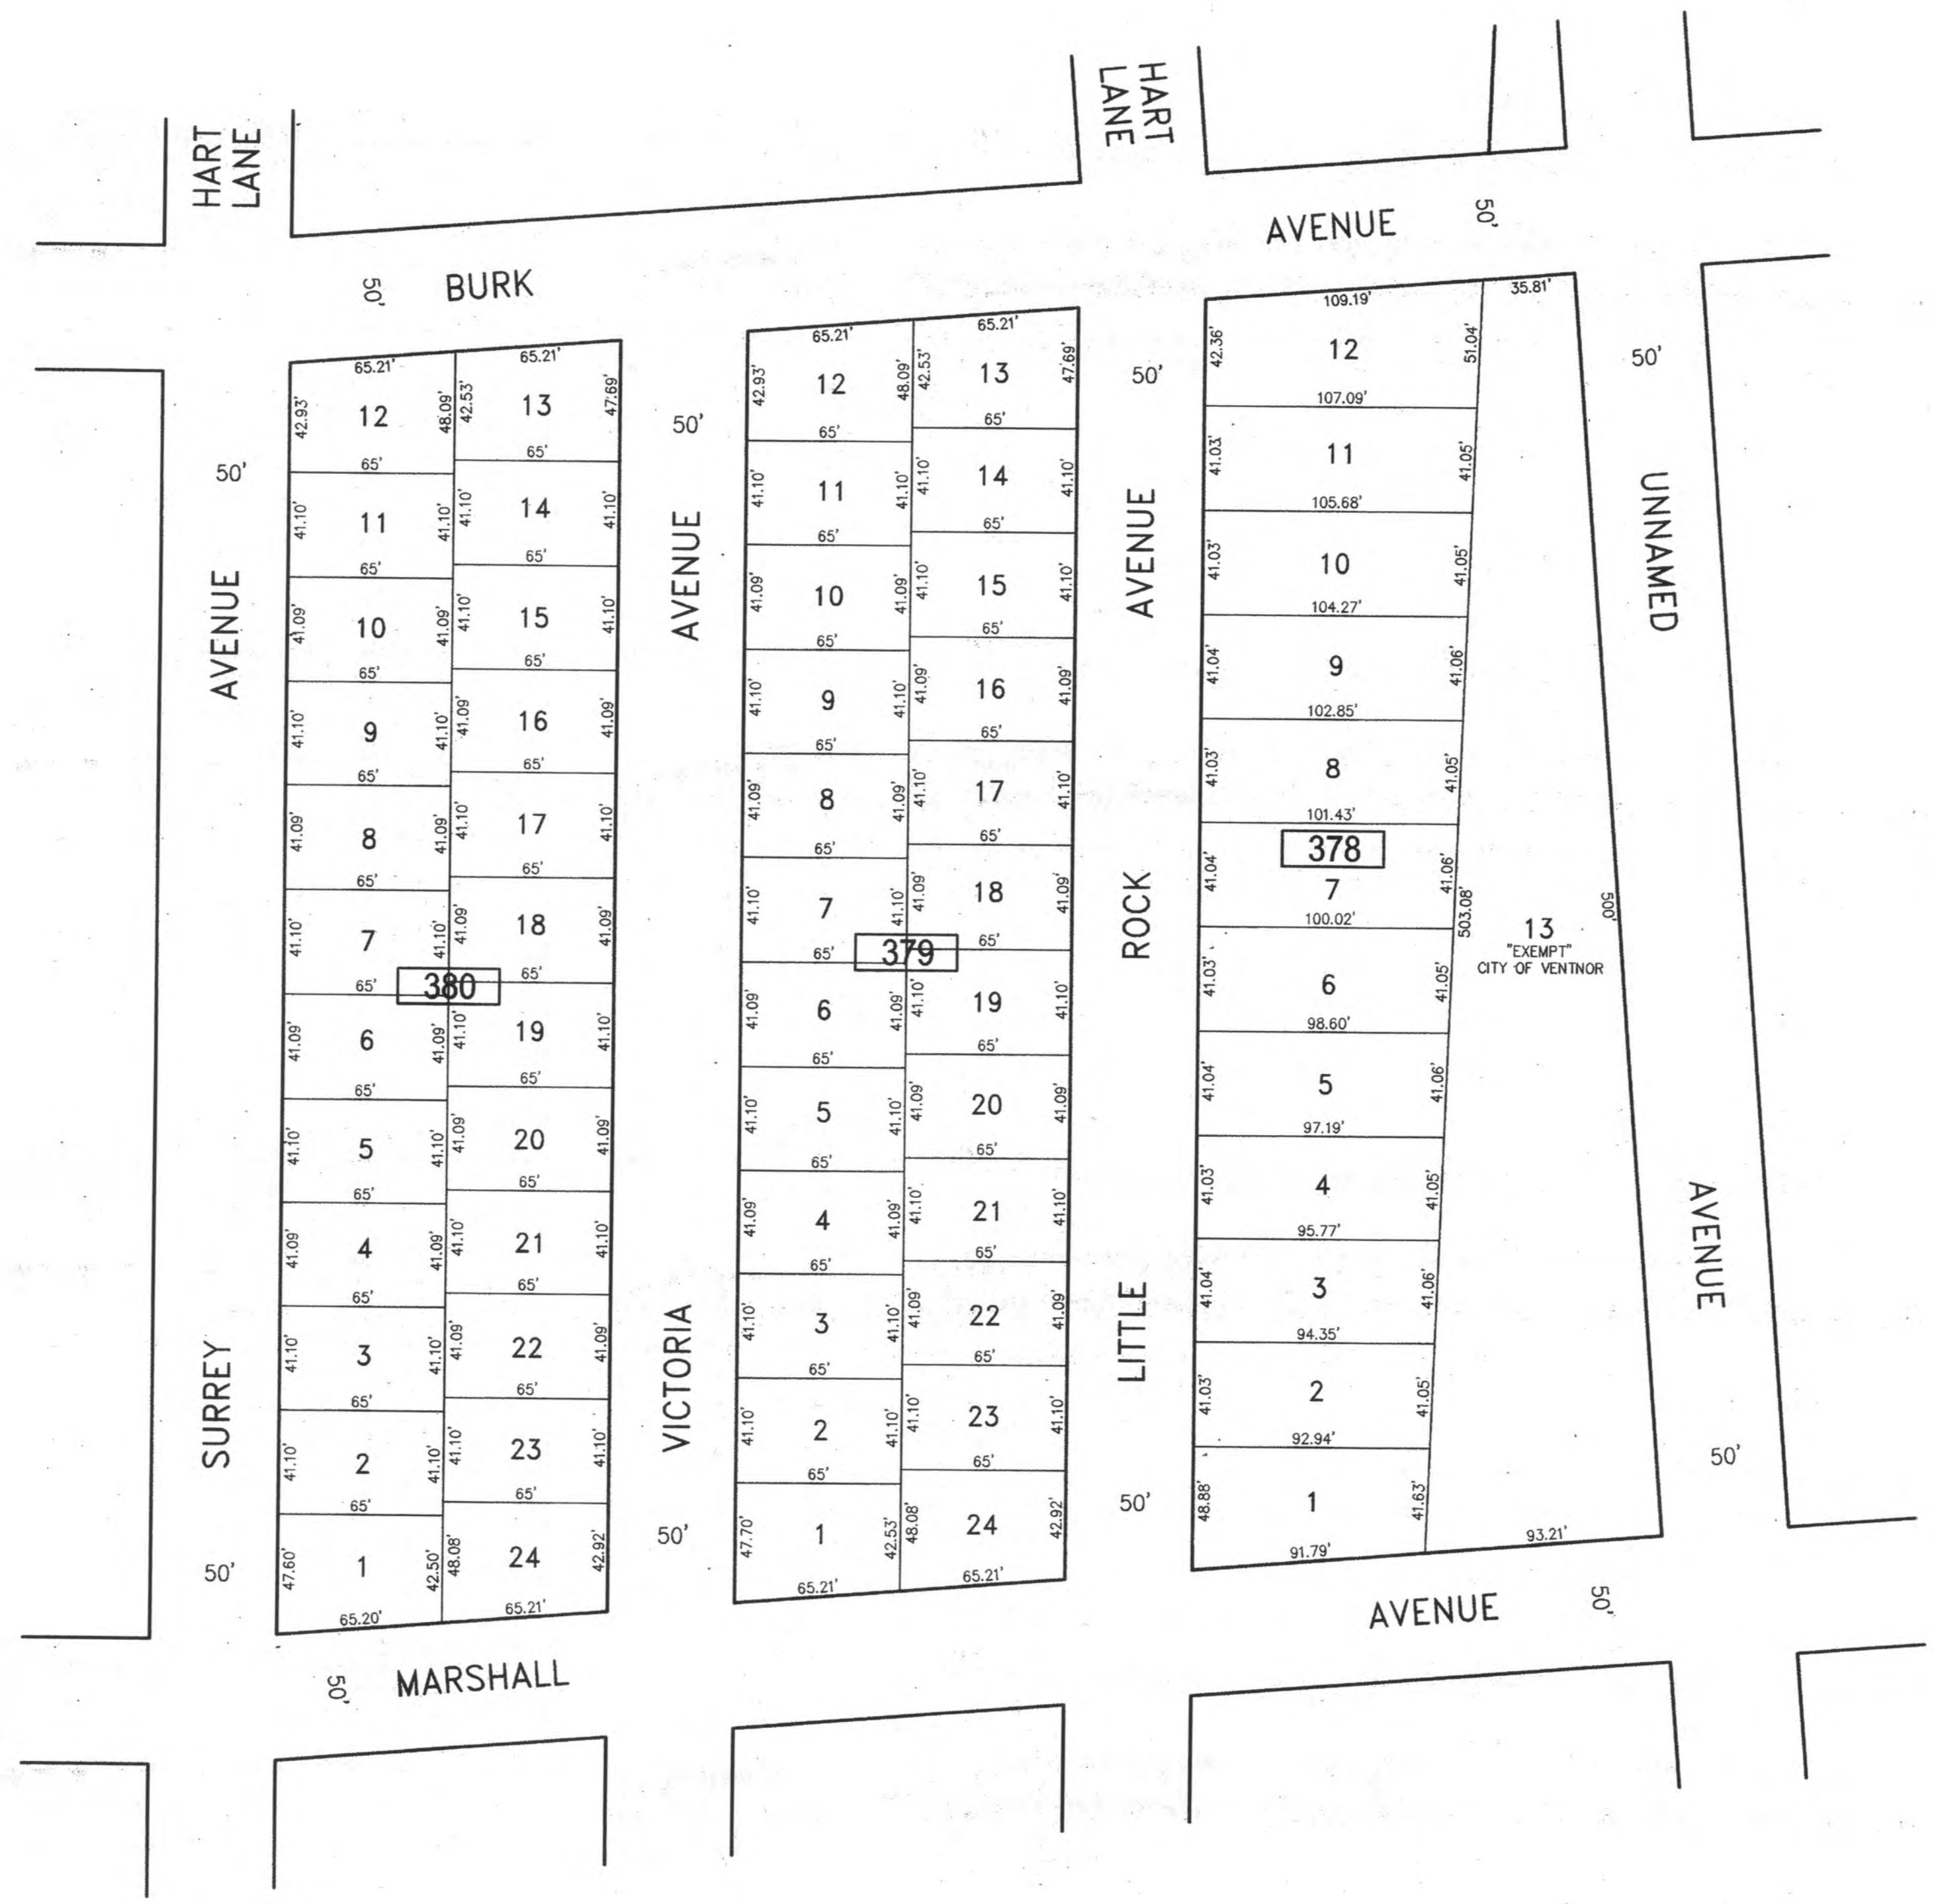

**TAX MAP**  
**CITY OF VENTNOR**  
 ATLANTIC COUNTY NEW JERSEY  
 SCALE: 1" = 50' DATE: 2-19-2015

CHARLES E. ADAMSON NJ PROFESSIONAL LAND SURVEYOR LIC. NO. 42627

**REMINGTON, VERNICK & WALBERG ENGINEERS**  
 845 N. MAIN STREET, PLEASANTVILLE, N.J. 08232  
 (609) 645-7100, FAX (609) 645-7076  
 WEB SITE ADDRESS: WWW.RVW.COM  
 TO SHOW CONDITIONS AS OF 7-20-2016

NEW JERSEY DEPARTMENT OF THE TREASURY  
 DIVISION OF REVENUE  
 APPROVED AS A TAX MAP PURSUANT TO THE AUTHORITY OF  
 N.J.S.A. 54:1-12 AND N.J.S.A. 54:2-2  
 FOR THE DIRECTOR, DIVISION OF REVENUE

*Charles E. Miller, CTA*  
 Charles E. Miller, CTA, Chief Property Administration

*Shelby Kelly, CTA*  
 Shelby Kelly, CTA, Principal Field Representative

DATE **JUL 20 2016** SERIAL NO. **1070**