


REVISED TO DEC. 1, 1996 BY R.G.V. - W/O 96-11
REVISED TO APRIL 13, 1996 BY R.G.V.
Revised to December 31, 1990 by REC.

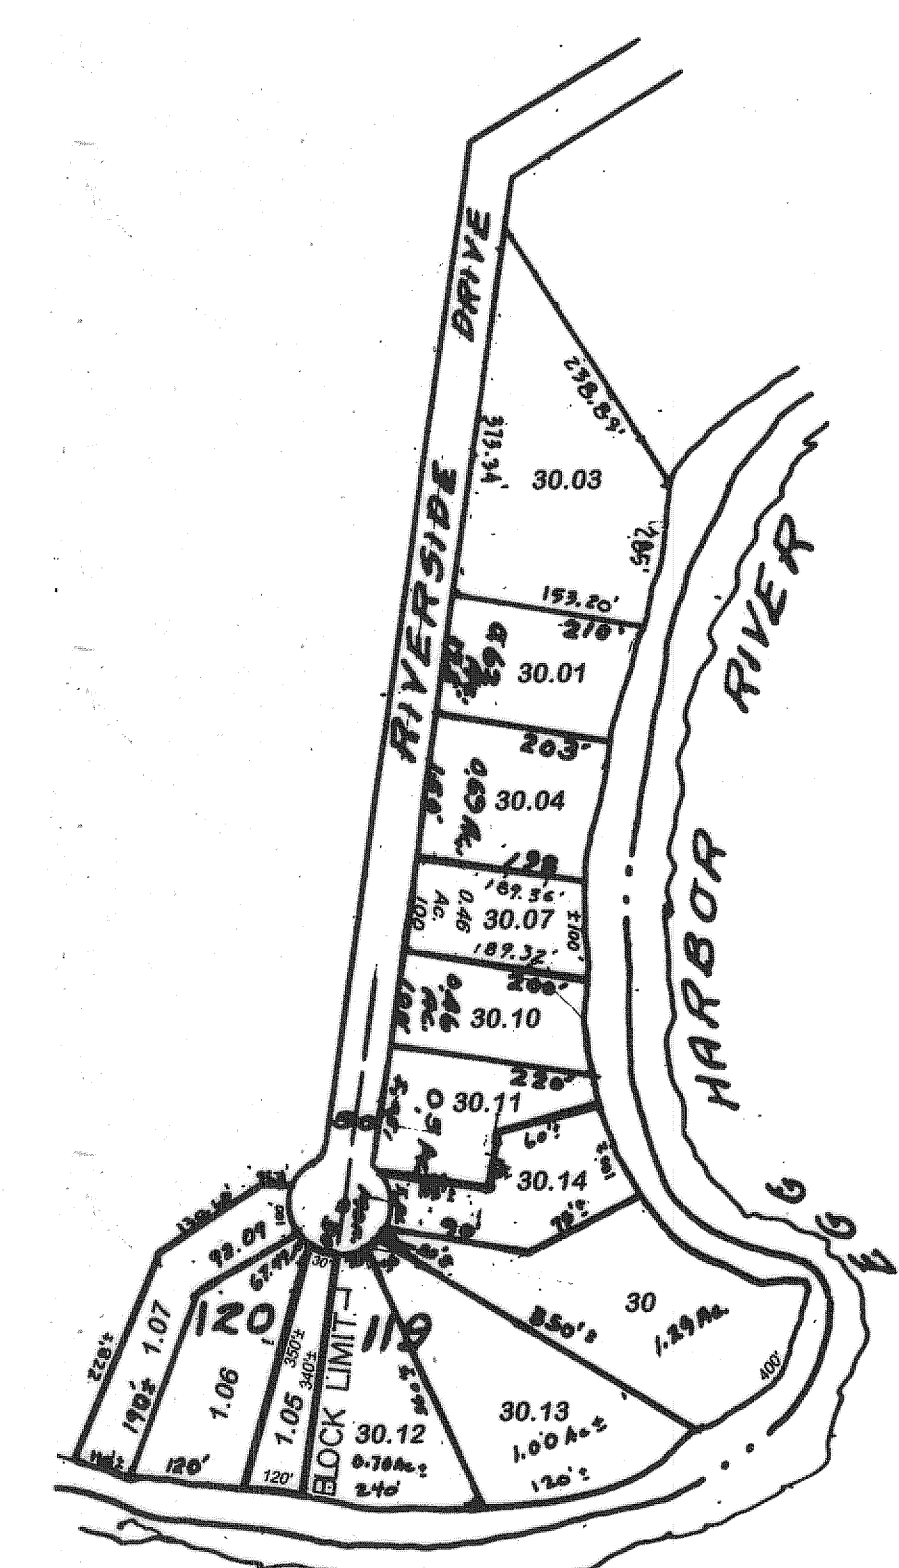


INSET "A-A"

SEE INSET
"A-A"

THIS SHEET IS A SCANNED COPY OF THE TAX MAP ORIGINALLY PREPARED BY JOHN ADAMS
TOWNSHIP ENGINEER, DATED 1968. THE ORIGINAL APPROVED MAP IS ON FILE IN THE
OFFICE OF THE TOWNSHIP ENGINEER.

HAMILTON TOWNSHIP
ATLANTIC COUNTY

HAMILTON TOWNSHIP
ATLANTIC COUNTY

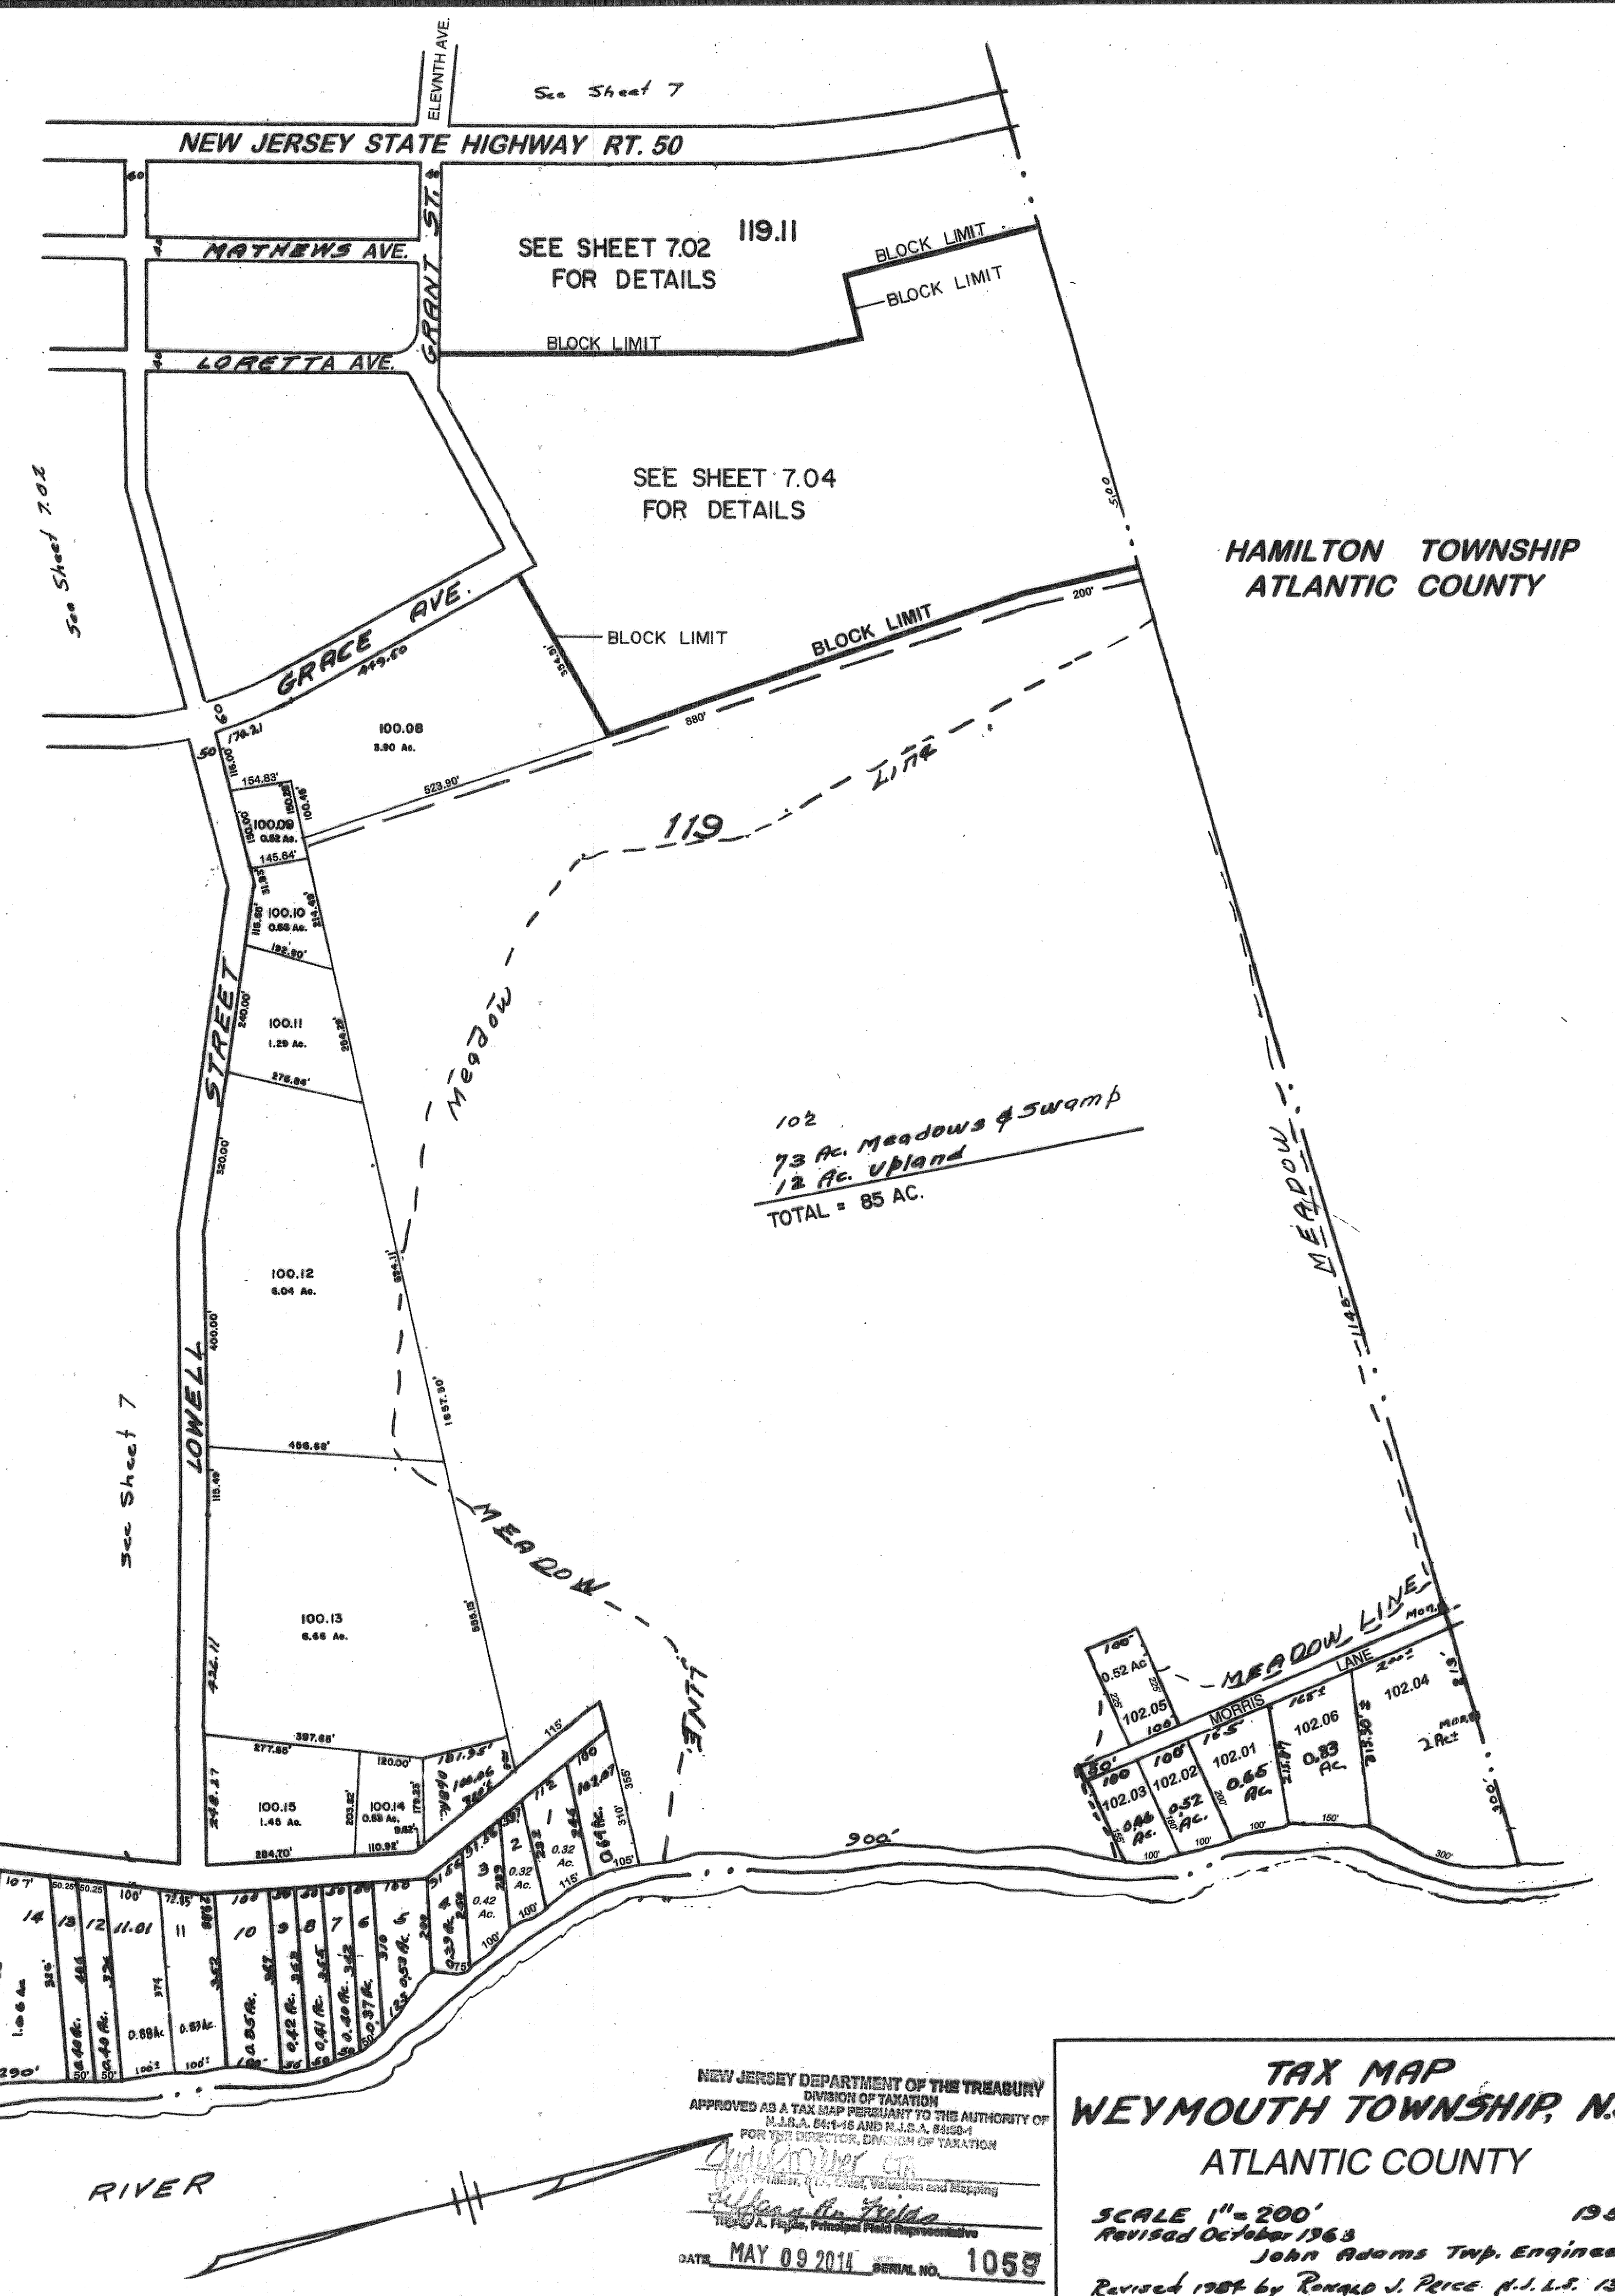

HAMILTON TOWNSHIP
ATLANTIC COUNTY

NEW JERSEY DEPARTMENT OF THE TREASURY
DIVISION OF TAXATION
APPROVED AS A TAX MAP PURSUANT TO THE AUTHORITY OF
N.J.S.A. 52-16 AND N.J.S.A. 52-18
FOR THE DIRECTOR, DIVISION OF TAXATION
John Adams, Principal Field Representative
DATE MAY 09 2014 SERIAL NO. 1059

TAX MAP
WEYMOUTH TOWNSHIP, N.J.
ATLANTIC COUNTY

SCALE 1" = 200'
Revised October 1963
John Adams Twp. Engineer
Revised 1984 by Ronald J. Price, P.E., L.S. 1394