


SEE SHEET 7.03

HAMILTON TOWNSHIP ATLANTIC COUNTY

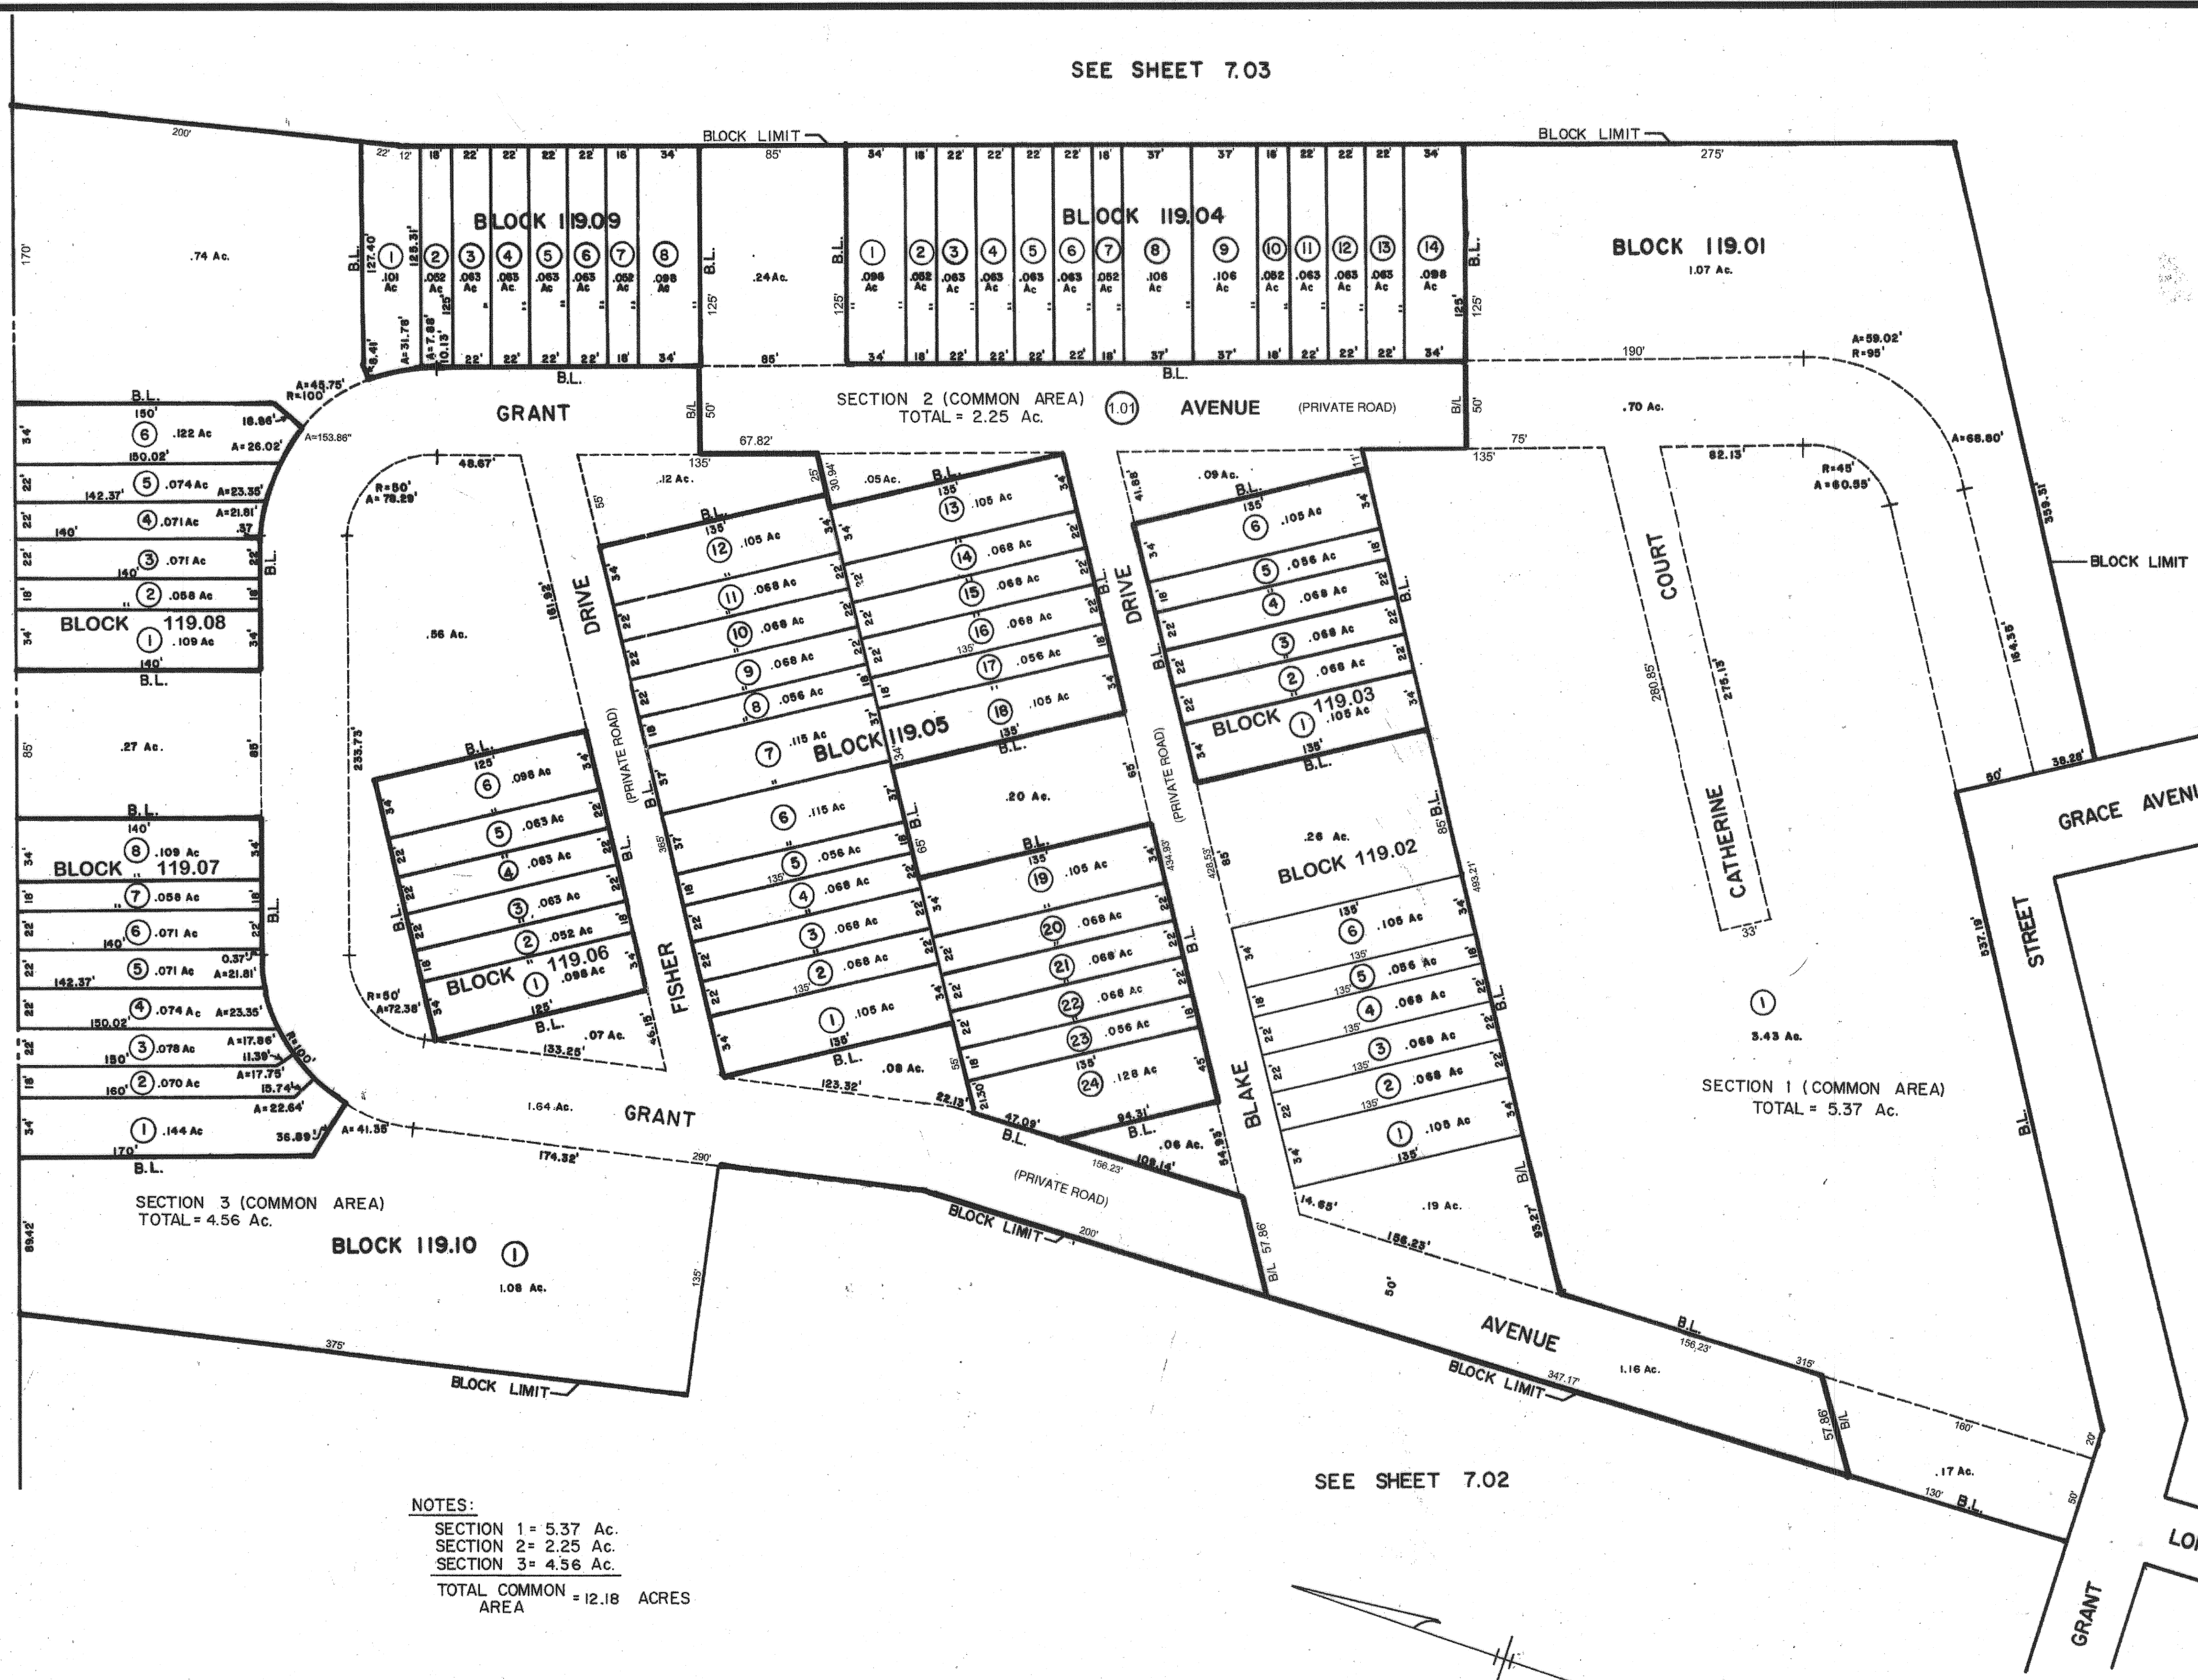

SEE SHEET 7.03

SEE SHEET 7.02

NOTES:
SECTION 1 = 5.37 Ac.
SECTION 2 = 2.25 Ac.
SECTION 3 = 4.56 Ac.
TOTAL COMMON AREA = 12.18 ACRES

NEW JERSEY DEPARTMENT OF THE TREASURY
DIVISION OF TAXATION
APPROVED AS A TAX MAP PURSUANT TO THE AUTHORITY OF
N.J.S.A. 54:26 AND N.J.S.A. 54:26-4
FOR THE DIRECTOR, DIVISION OF TAXATION
[Signature]
DATE MAY 09 2014 PERMIT NO. 1058

TAX MAP
WEYMOUTH TOWNSHIP, N.J.
ATLANTIC COUNTY
SCALE 1"=50'
MAY, 1986
RONALD J. PRICE, N.J. L.S. 13901

THIS SHEET IS A SCANNED COPY OF THE TAX MAP ORIGINALLY PREPARED BY RONALD J. PRICE TOWNSHIP ENGINEER, DATED: 1986. THE ORIGINAL APPROVED MAP IS ON FILE IN THE OFFICE OF THE TOWNSHIP ENGINEER.

REVISED TO JUNE 28, 1996 BY R&V
REVISED TO APRIL 15, 1996 BY R&V